


## 1 DEVELOPMENT PLAN

1" = 30'-0"

 

## SITE ANALYSIS

ZONING: PD (PUBLIC SCHOOL)

PROPOSED USE: PRE-K - 8 PUBLIC SCHOOL

FLOOR AREA:  
EXISTING: 52,540GSF  
PROPOSED: 46,000 GSF

PARKING ANALYSIS:  
CLASSROOMS:  
PRE-K THROUGH 5 TH: 44  
6 TH GRADE: 4  
7 TH THROUGH 8 TH: 8  
TOTAL: 56 CLASSROOMS  
TOTAL REQ'D: 106 SPACES

EXISTING PARKING: 63 SPACES  
NEW PARKING: 43 SPACES  
TOTAL PARKING: 106 SPACES


SETBACKS:  
FRONT YARD: 30' REQUIRED 30' PROVIDED  
SIDE YARD: 15' 15'  
LOT COVERAGE: 25 %  
MAX. HEIGHT: 55'

## SITE PLAN LEGEND

| PATTERN | DESCRIPTION                                    |
|---------|--|
|         | EXISTING CONSTRUCTION                          |
|         | NEW CONCRETE PAVING                            |
|         | PROPOSED CONSTRUCTION                          |
|         | TEMPORARY CONSTRUCTION "SWING SPACE" PORTABLES |
|         | LIMITS OF FLOOD PLAIN                          |


NOTE:  
A MAX. OF 24 CLASSROOMS WILL BE ALLOWED AT PROPOSED SWING SPACE

## VICINITY MAP

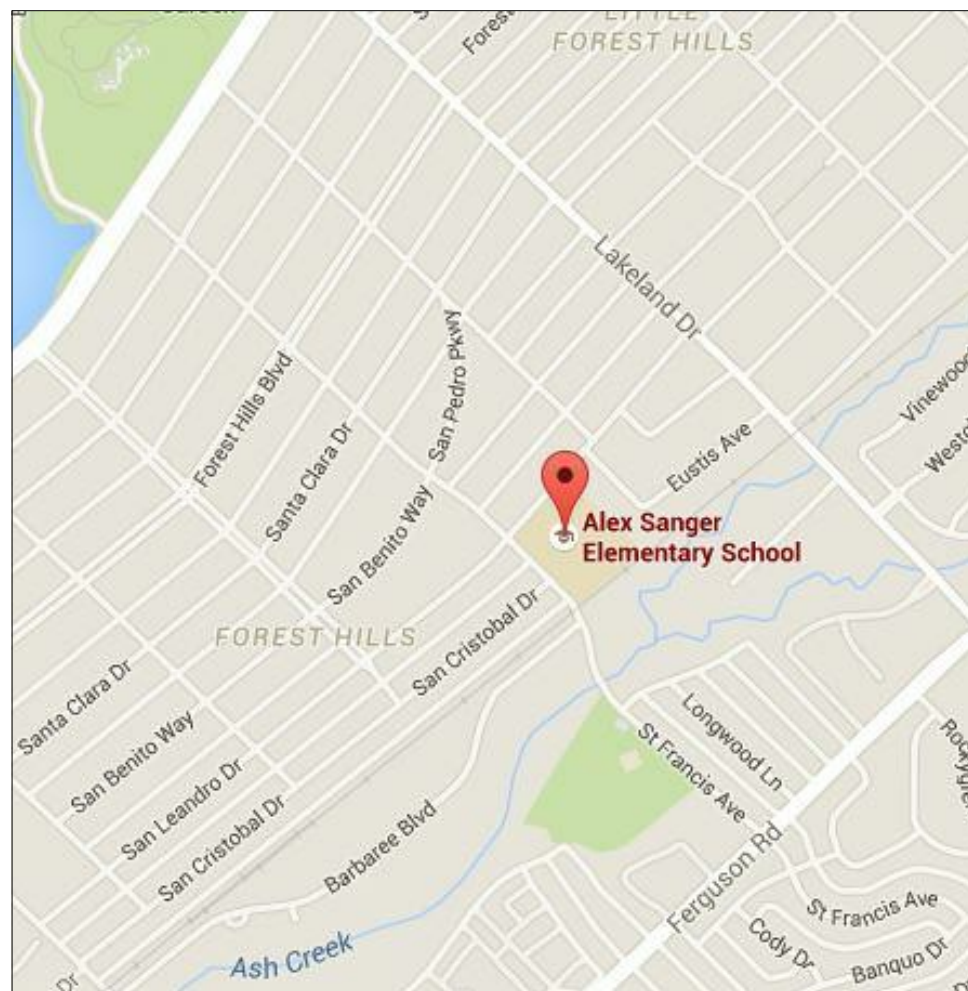

INTERIM REVIEW  
FOR COMMENTS  
NOT FOR CONSTRUCTION  
APPROVAL  
BROWN REYNOLDS WATFORD ARCHITECTS, INC.  
LISA W. LAMON  
TX REG. NO. 12884

BROWN REYNOLDS WATFORD  
ARCHITECTS  
3335 TRAVIS STREET  
SUITE 200  
DALLAS, TEXAS 75204  
214-328-5734  
WWW.BRWARCH.COM

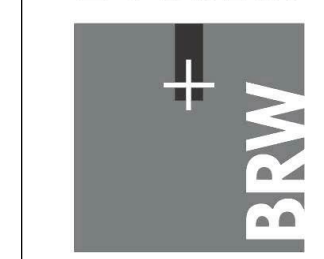

COPYRIGHT © 2015  
BROWN REYNOLDS WATFORD ARCHITECTS, INC.  
DATE MAY 25, 2016  
DRAWN BY CV  
CHECKED BY AH, LWL  
BRW PROJECT NUMBER 21508800

DISD ALEX SANGER  
ELEMENTARY SCHOOL  
8410 SAN LEANDRO DR.  
DALLAS, TX 75218

| NO. | REVISION | DATE |
|-----|----------|------|
|     |          |      |
|     |          |      |
|     |          |      |
|     |          |      |

AS1.3