


01 Site Plan
SCALE: 1/32" = 1'-0"

FERGUSON RD

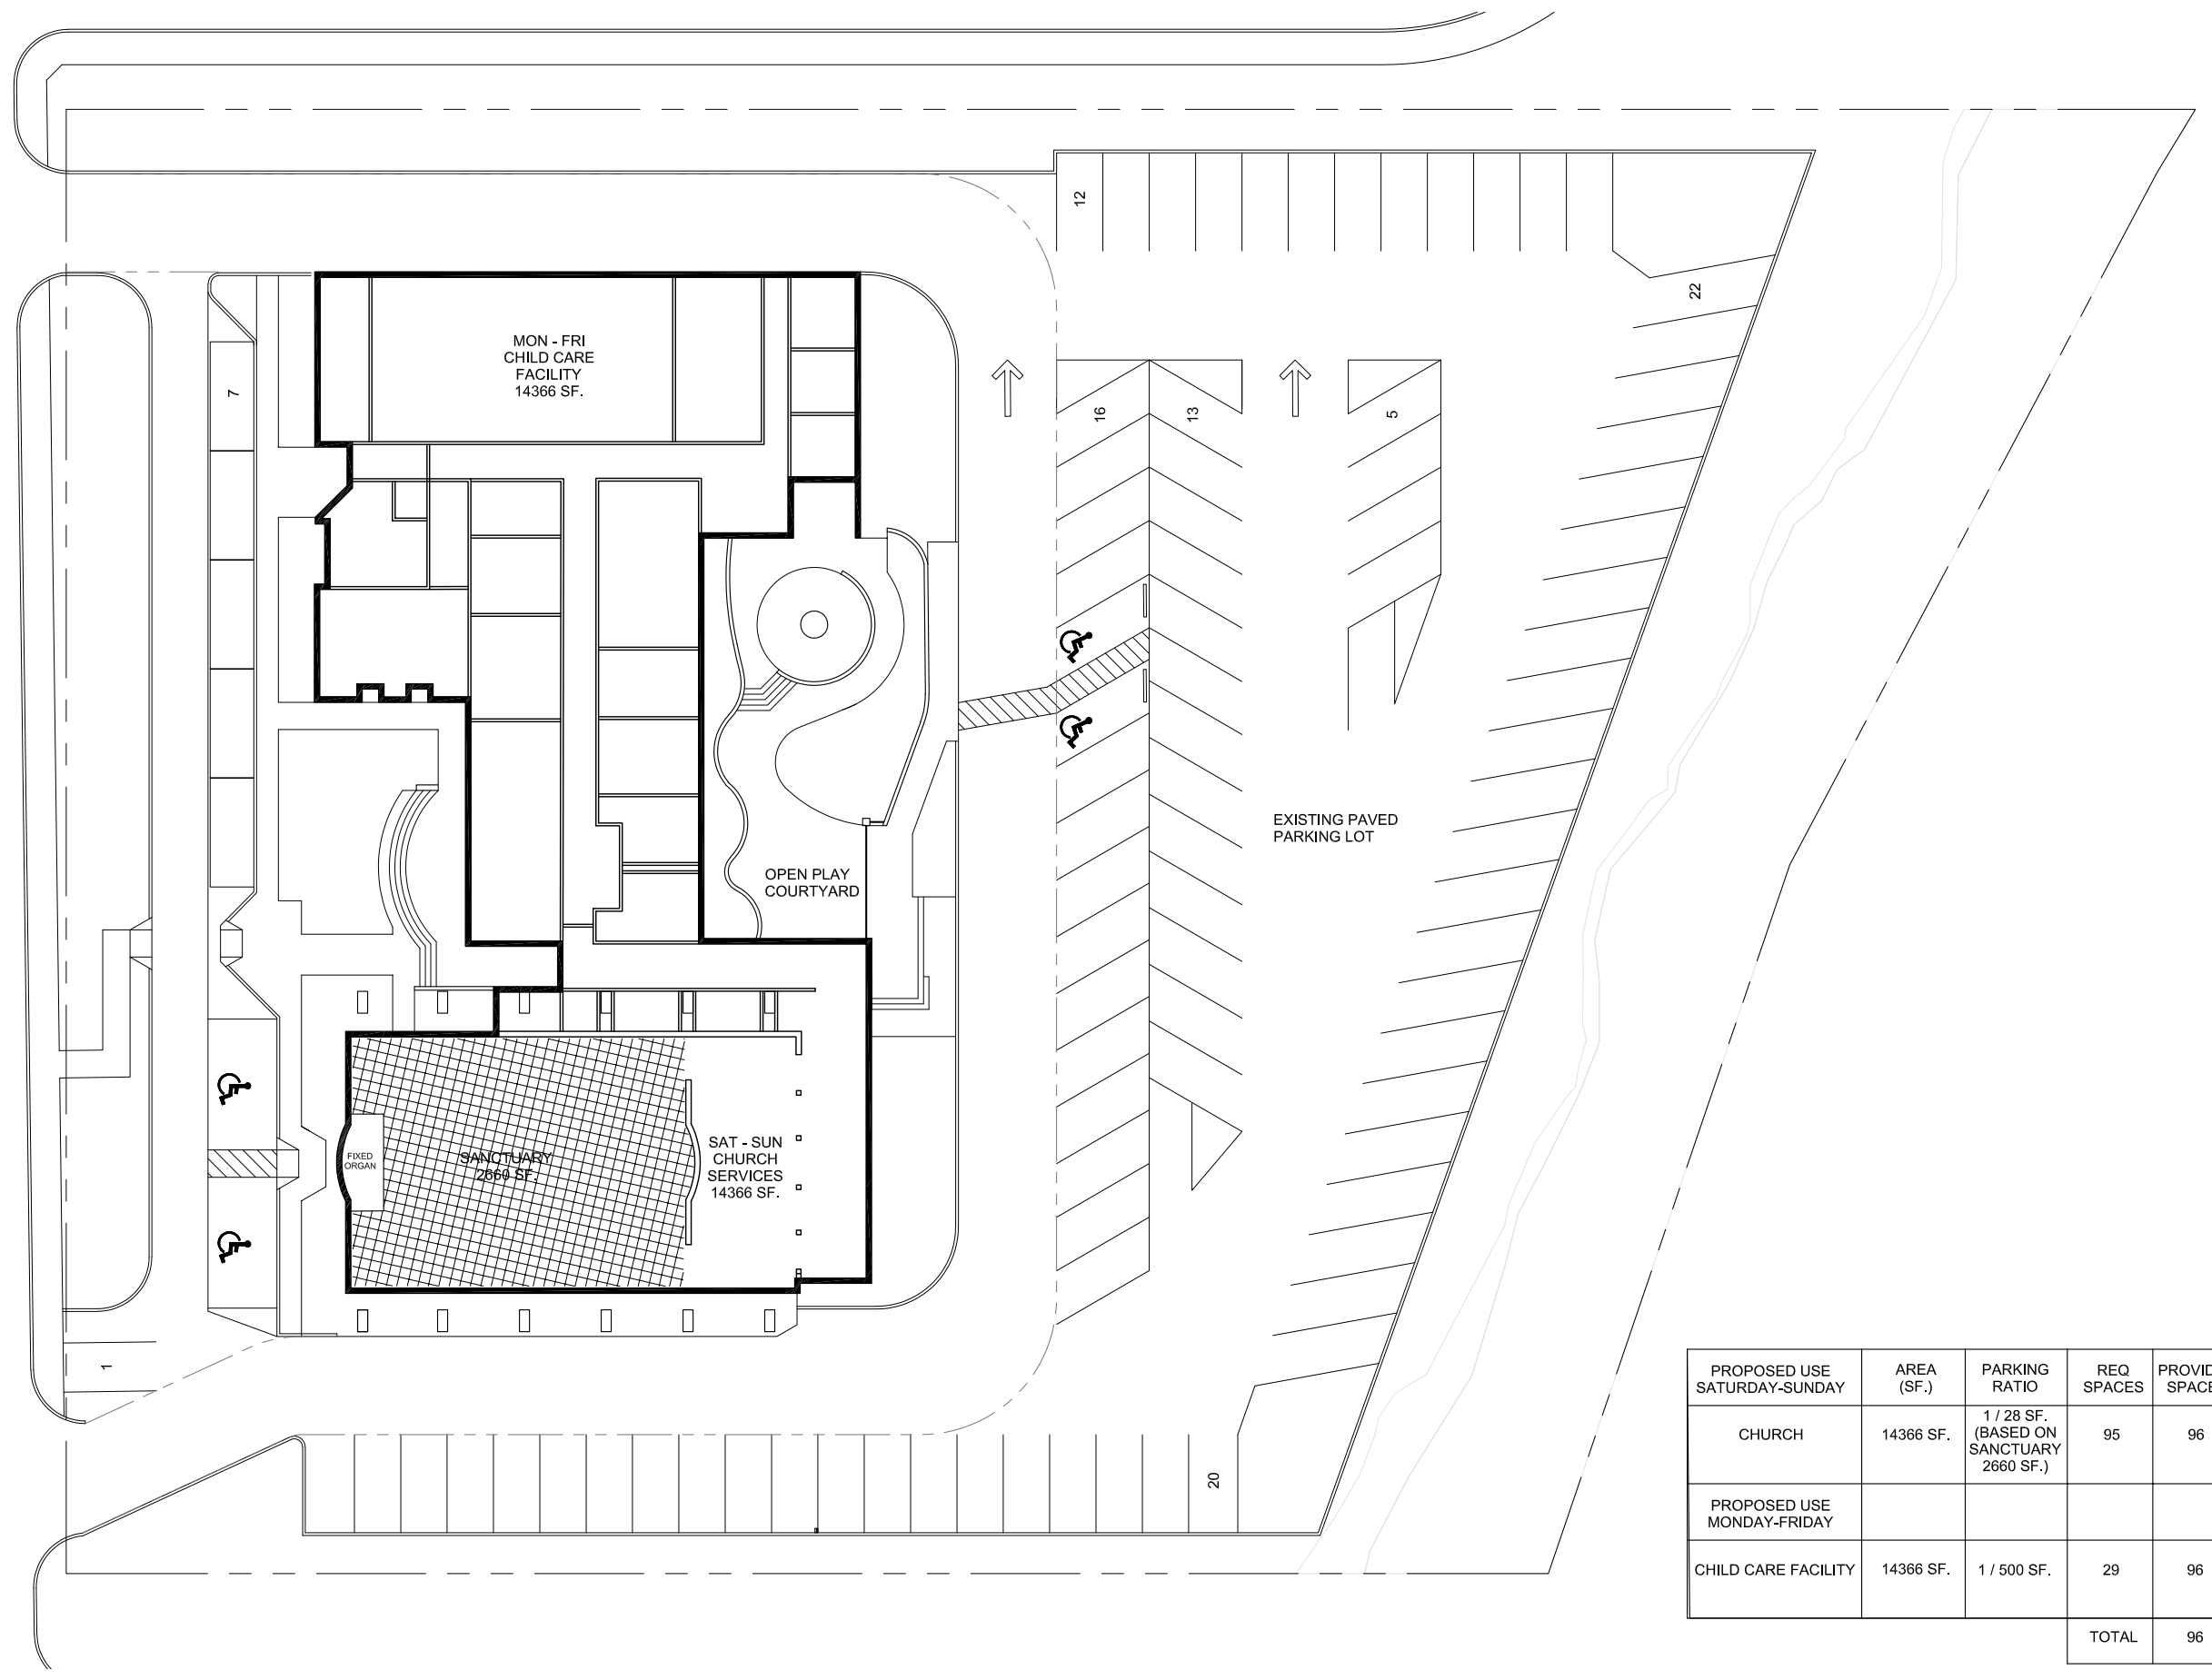

PROPOSED USE SATURDAY-SUNDAY	AREA (SF.)	PARKING RATIO	REQ. SPACES	PROVIDED SPACES
CHURCH	14366 SF.	1 / 28 SF. (BASED ON SANCTUARY 2660 SF.)	95	96
PROPOSED USE MONDAY-FRIDAY				
CHILD CARE FACILITY	14366 SF.	1 / 500 SF.	29	96
			TOTAL	96