


# 1 SITE PLAN

SCALE = 1:60'

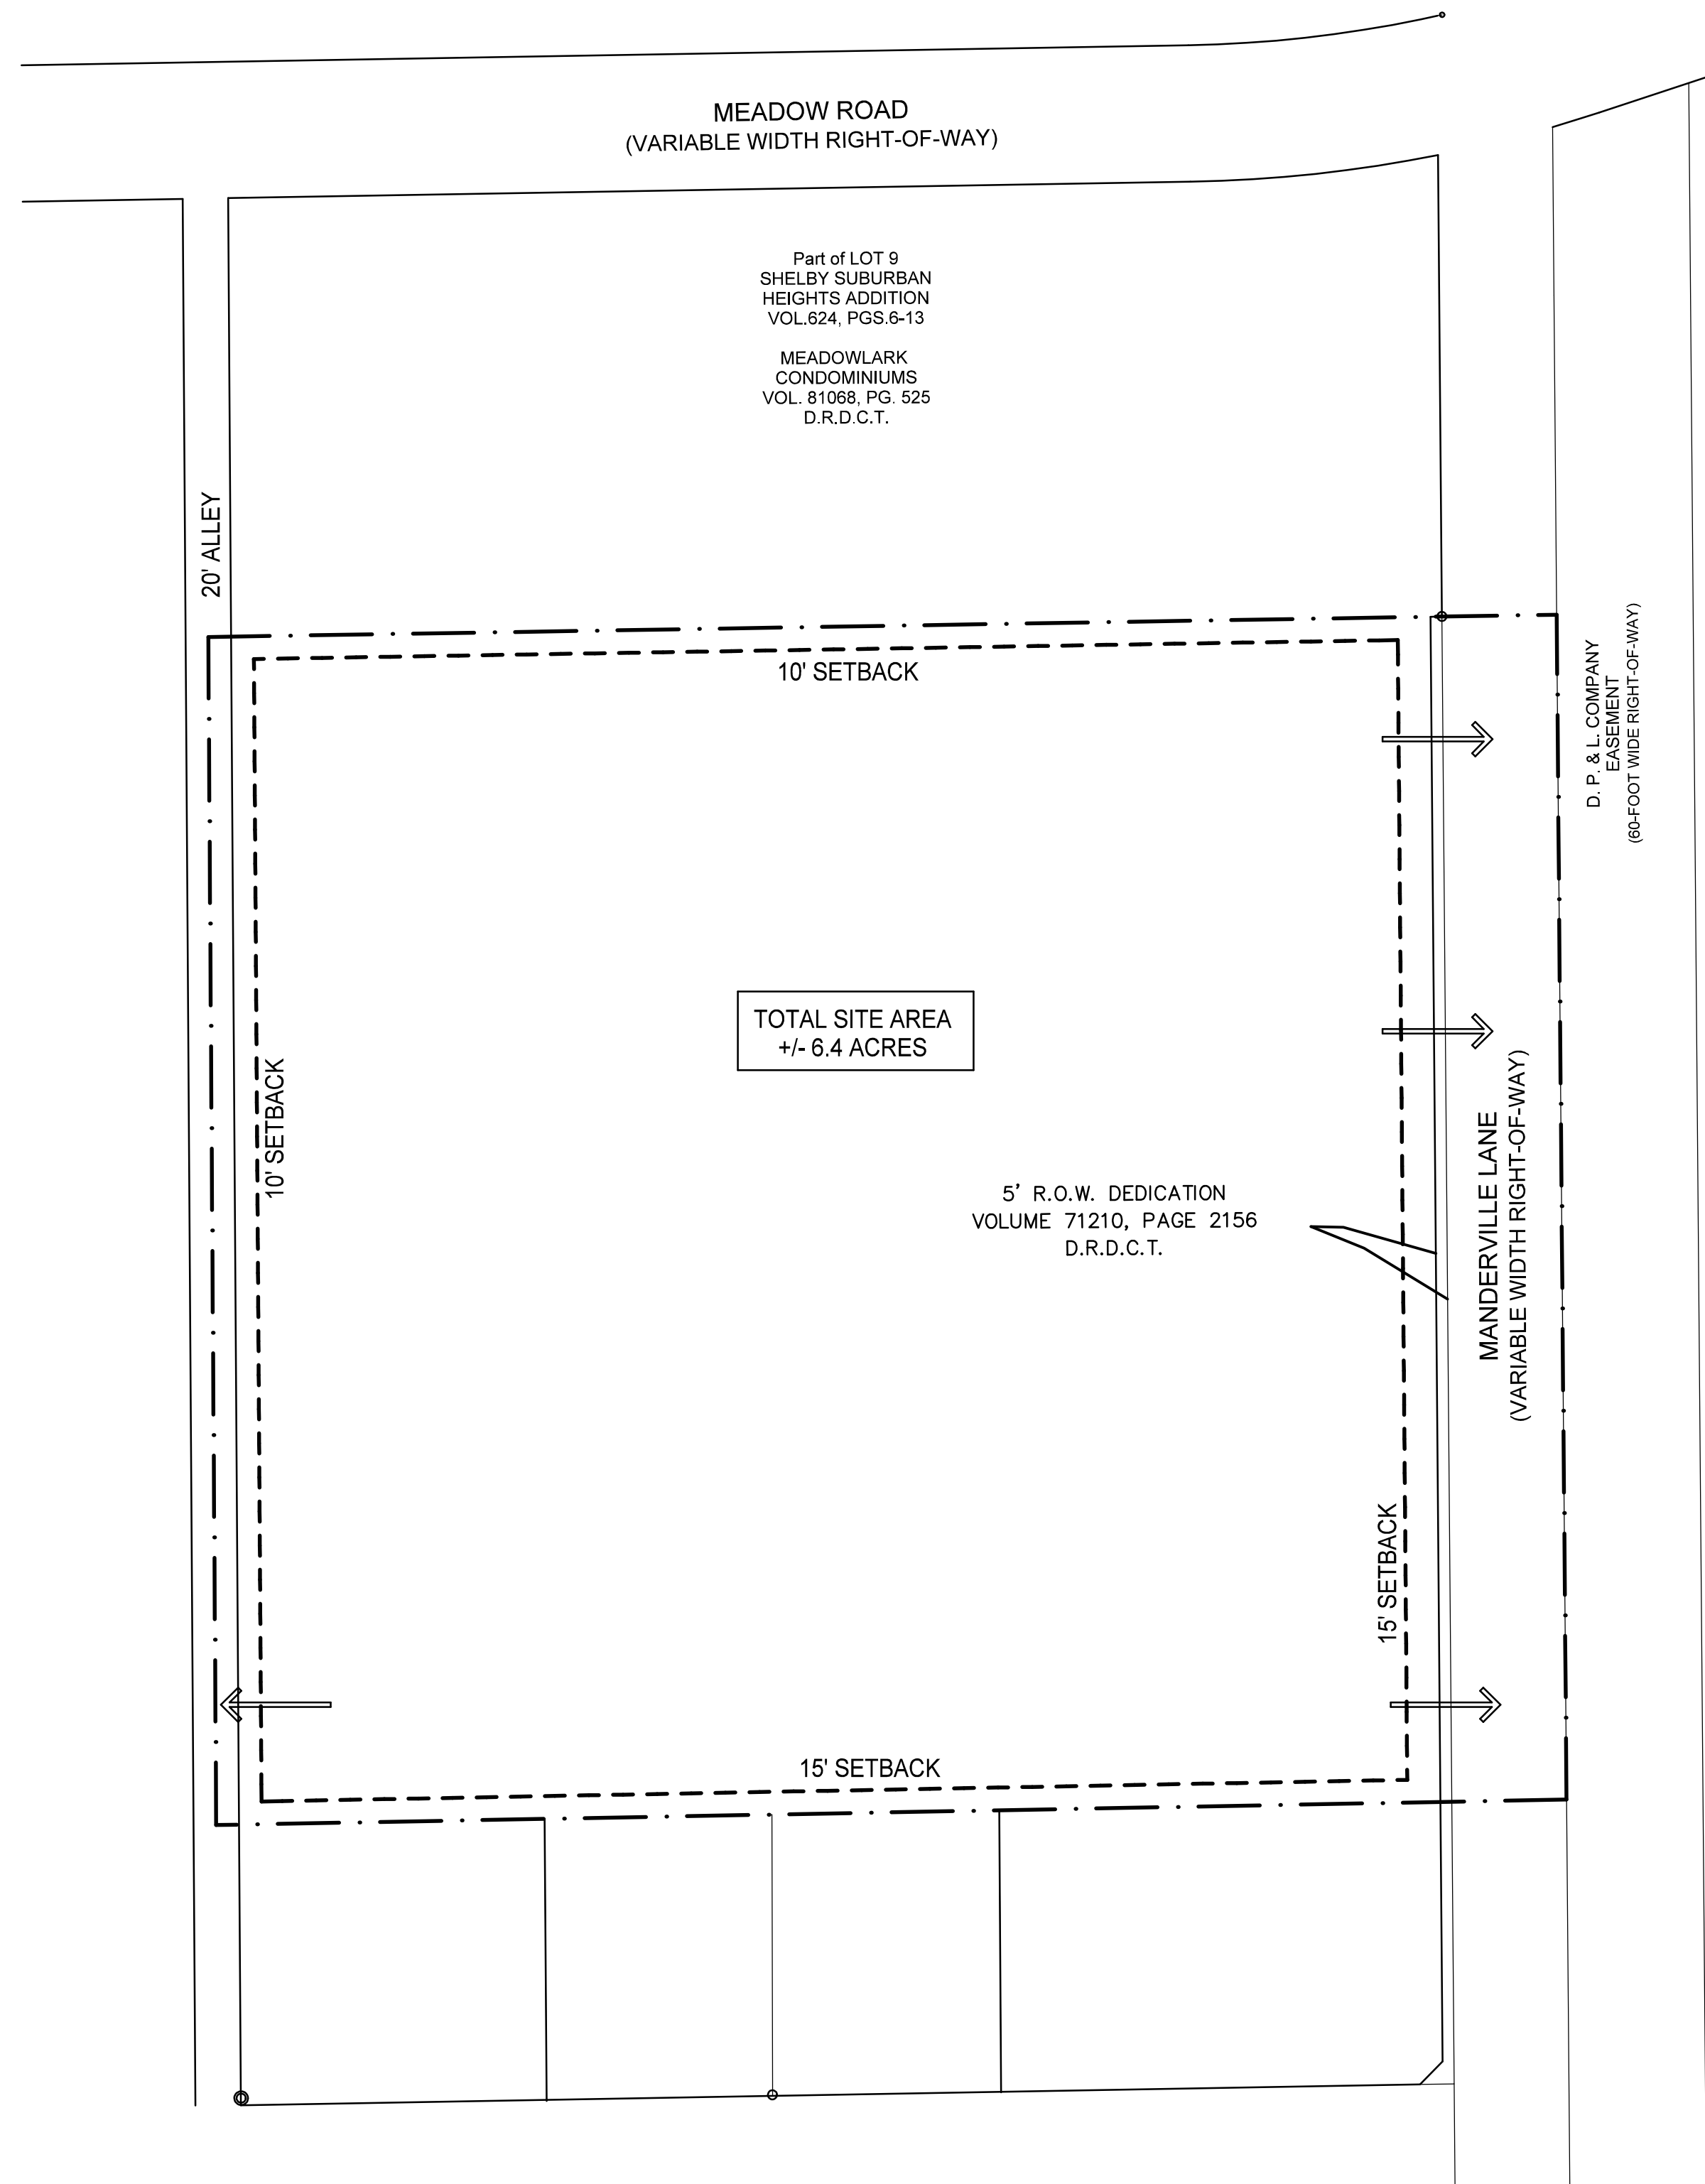



SITE DATA TABLE

USE	ACERAGE	LOT COVERAGE	MAX. DENSITY	MAX. BLDG. HT.
SEC. 51P ____ 107	+/- 6.4	MAX. 80%	RESIDENTIAL 75 DU/ACRE NONRESIDENTIAL 1.6 FAR	85' and 5 STORIES

LEGEND

- BUILDING AREA
- APPROX. POINT OF ACCESS

LOCATION MAP

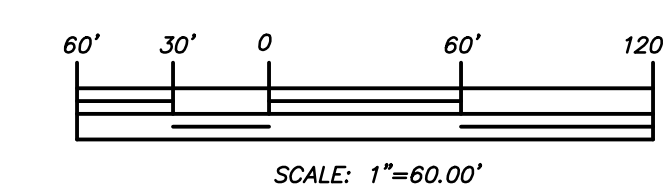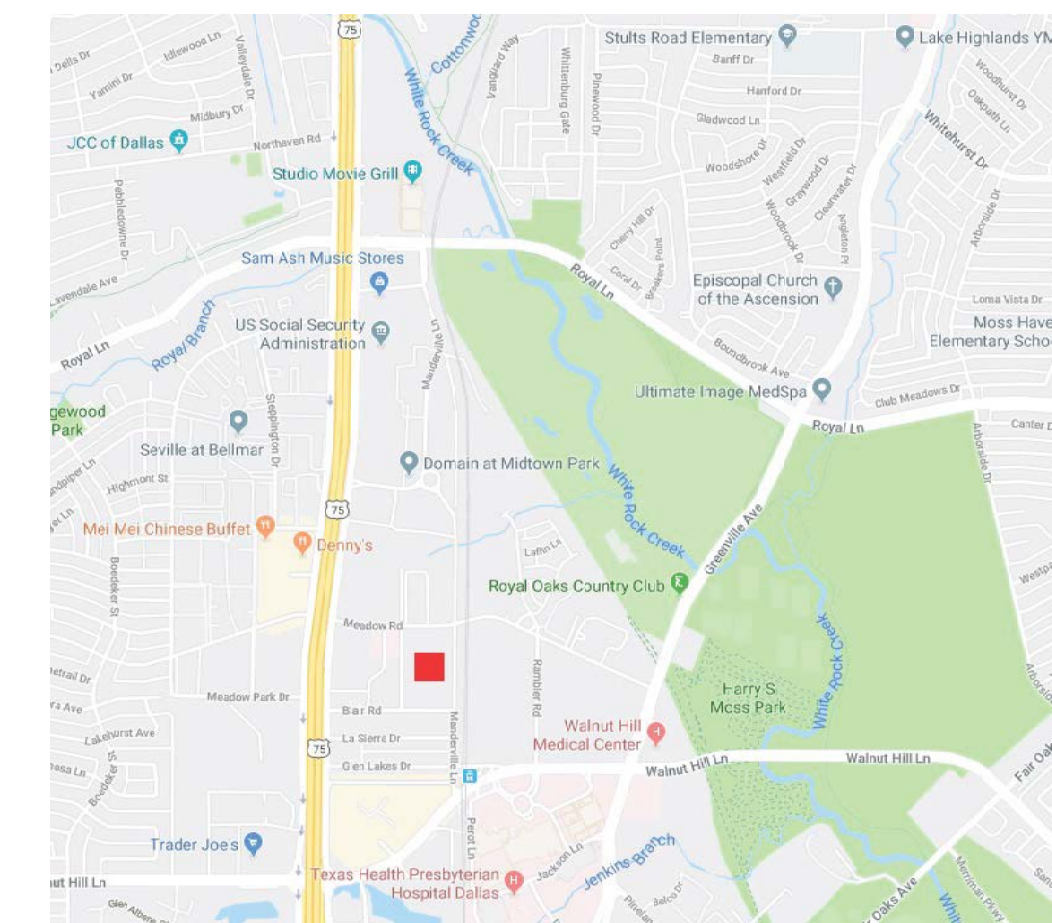

REVISIONS

MANDERVILLE LOFTS  
DALLAS, TEXAS

**BGO ARCHITECTS**

4202 Beltway Rd.  
Addison, TX 75001  
214.520.8878  
bgoarchitects.com

DATE

09-25-19

PROJECT

18231

SHEET NUMBER

A1-01

SITE PLAN

COPYRIGHT © BGO Architects ALL RIGHTS RESERVED