


RC HOPE GROUP
RICHARD C. HOPE

6403 LAKE BLUFF DR.
DALLAS TEXAS 75249
214 - 675 - 5770
rchope59@gmail.com

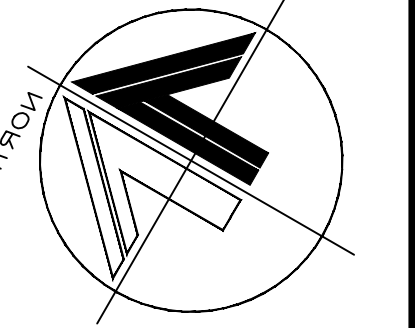

PROJECT:
SUNBURST TRUCK LINES
3360 TELEPHONE ROAD,
DALLAS TX., 75241

DRAWING REVISIONS

DATE	

DRAWN BY: NEC

CHECKED BY: RH

DESCRIPTION:

SITE PLAN




DATE: 03/05/21

PROJECT No.: SUNBURST

FILE NAME: 002

SHEET:

A-1

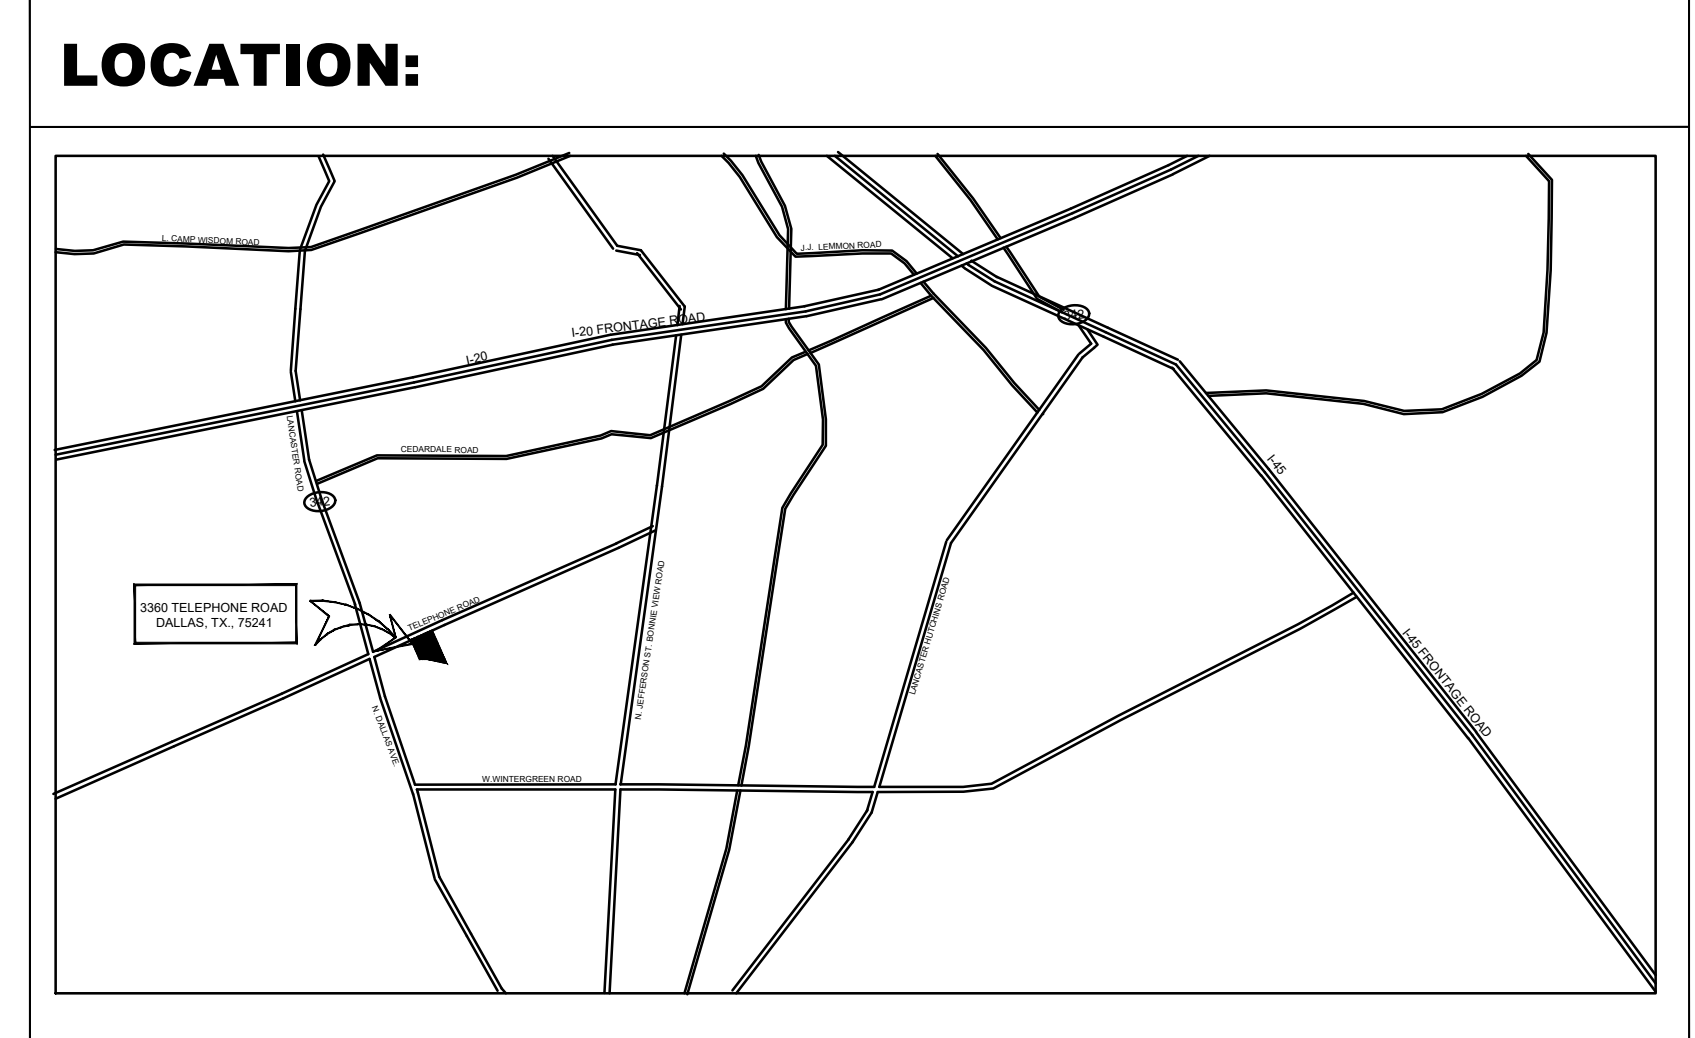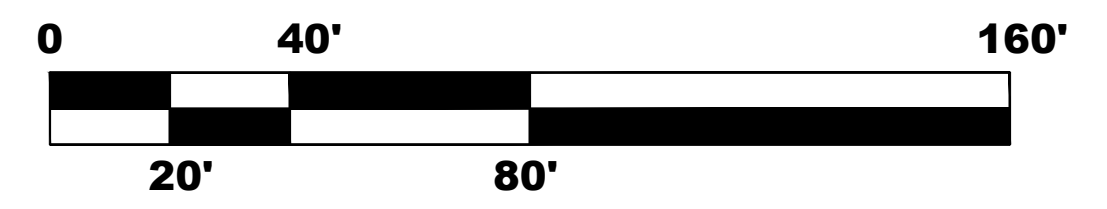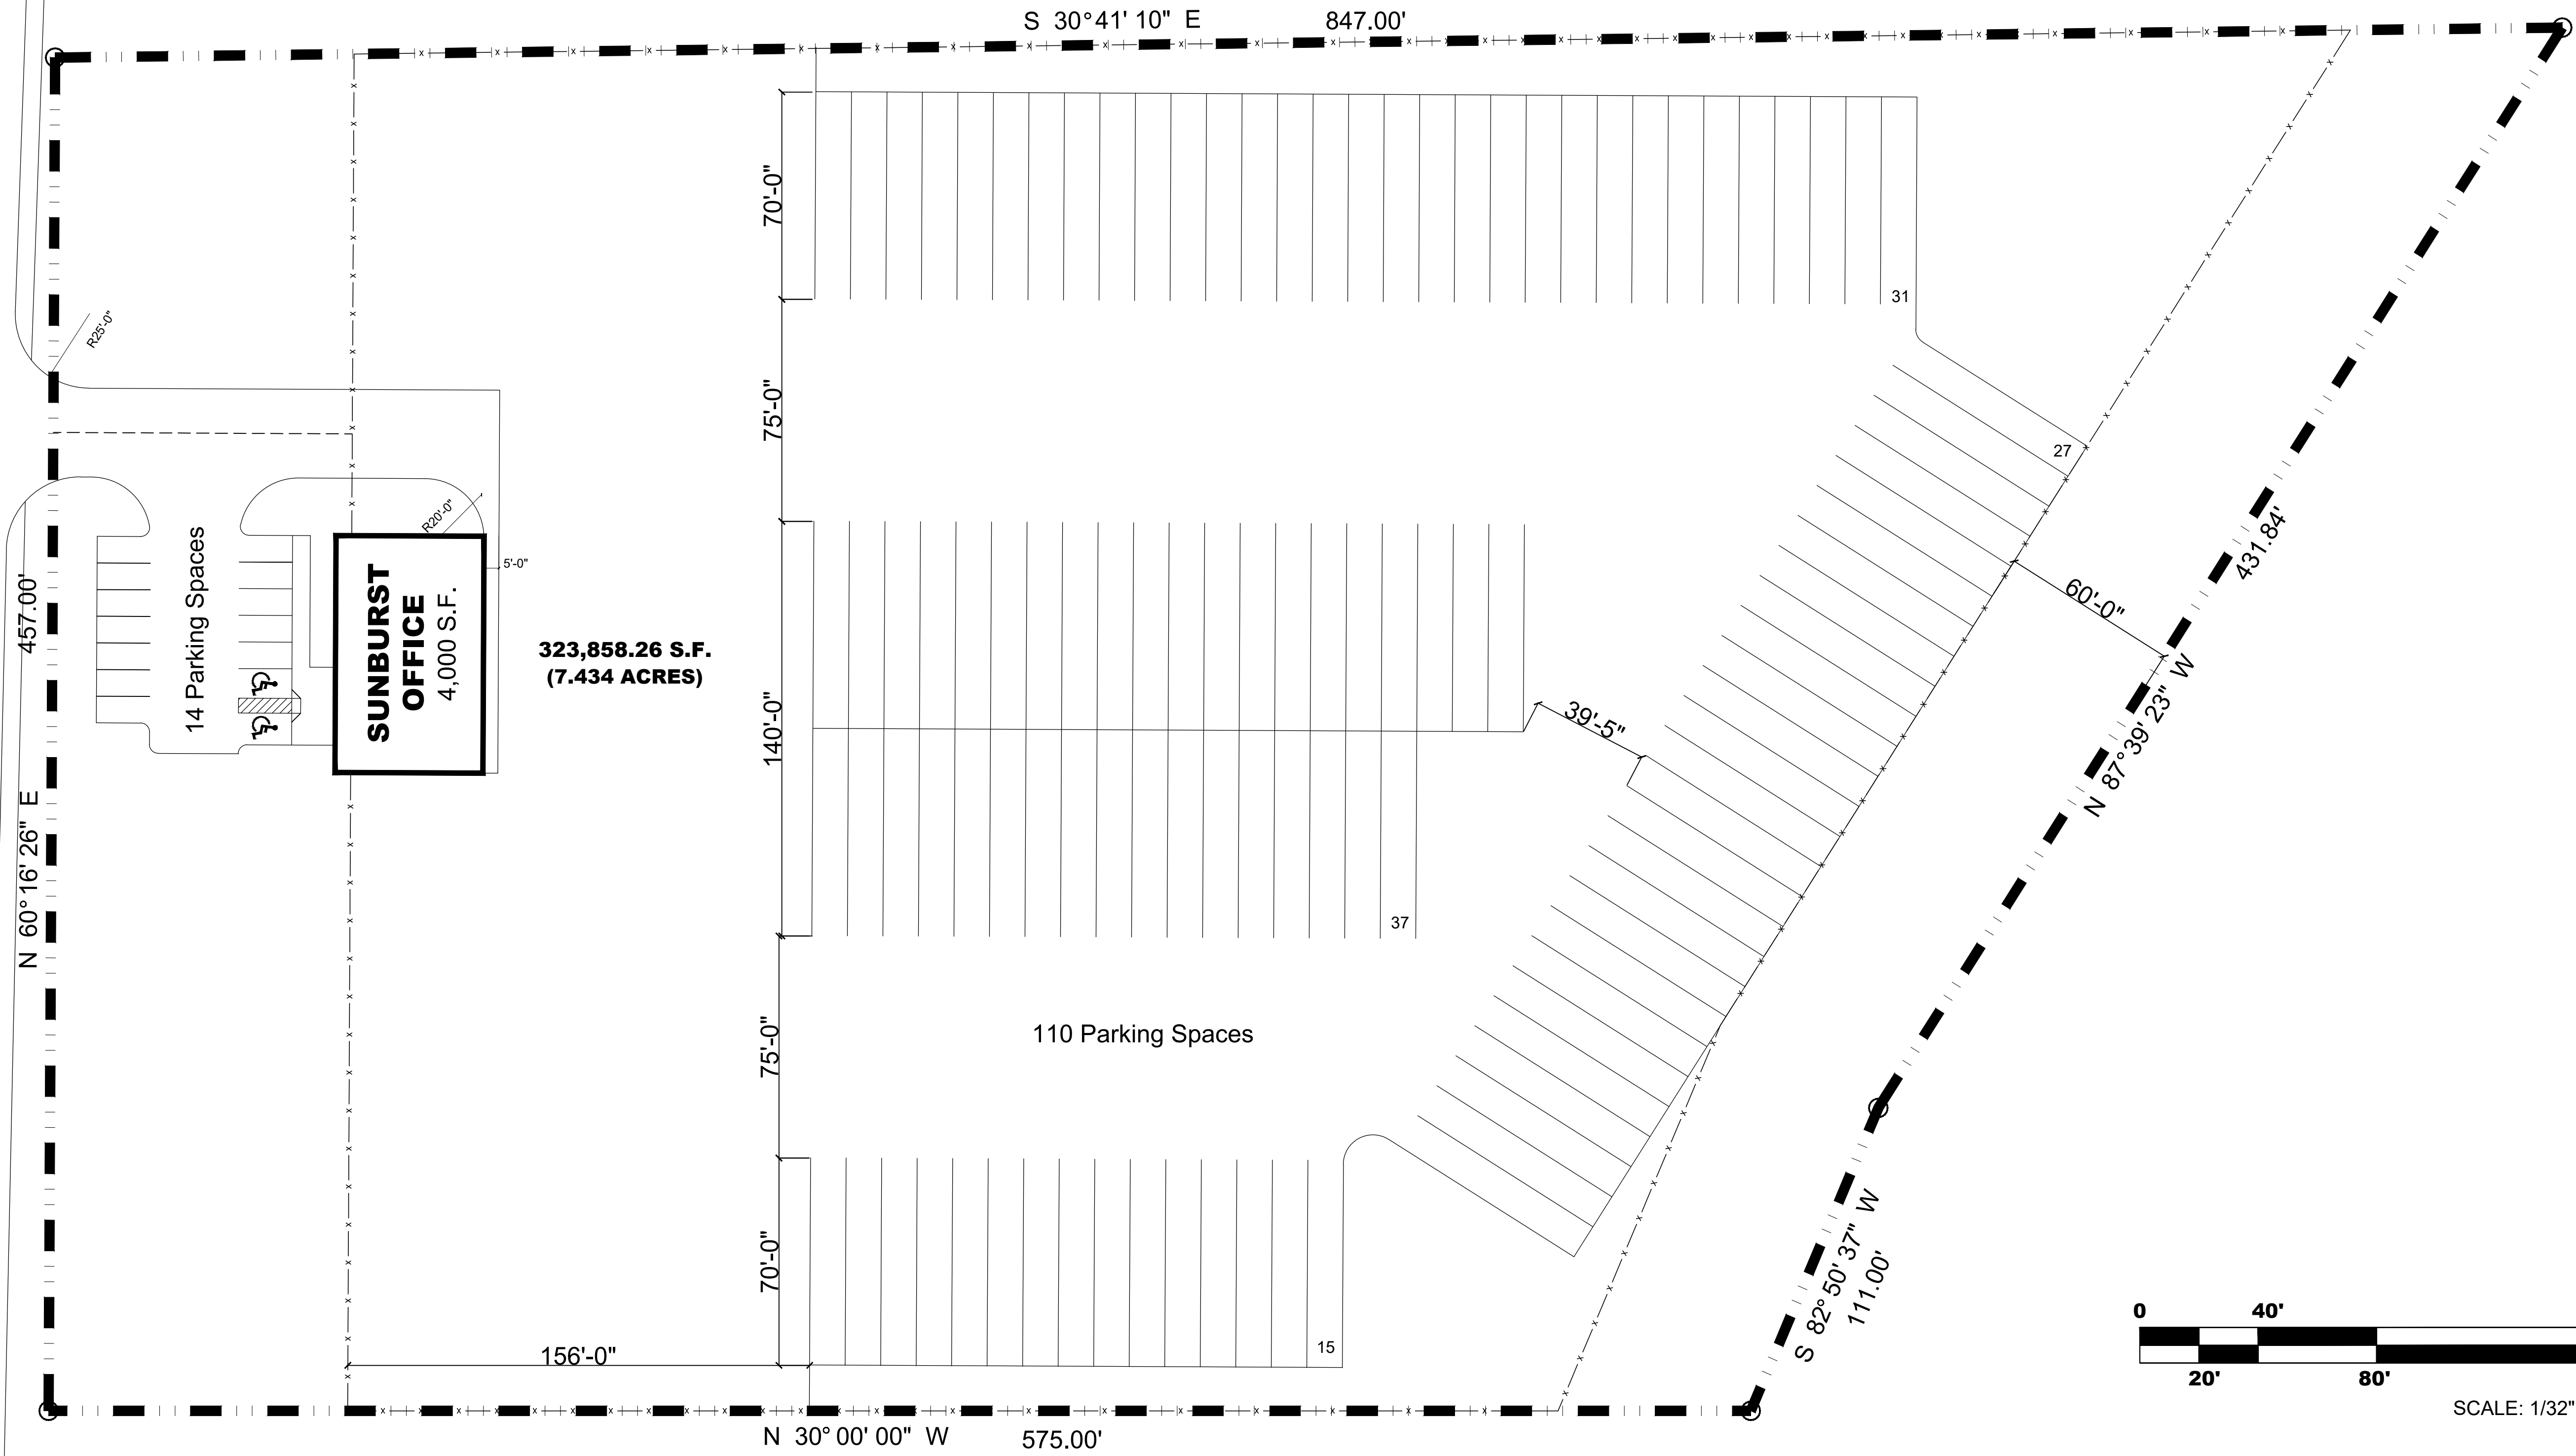

NOTE: Area with in a fence 5.628 ACRES