

1 SUP 1339 SITE PLAN

SCALE: 1" = 80'-0"

PARKING CALCULATIONS

ELEMENTARY (1.5/CLASSROOMS) X 46	69
MIDDLE SCHOOL (3.5/CLASSROOMS) X 14	49
STADIUM (6.67/1,000 S.F.) X 9,385 S.F.	67
TOTAL REQUIRED SPACES	185

TOTAL SPACES PROVIDED: 338 PARKING SPACES (13 HANDICAP SPACES)

BUILDING SQUARE FOOTAGE

1	MAIN BUILDING	50,829 S.F.
2	PORTABLE BUILDING	2,983 S.F.
3	PORTABLE BUILDING 7 @ 1,560 S.F.	10,920 S.F.
4	PORTABLE BUILDING	560 S.F.
5	PORTABLE BUILDING	2,856 S.F.
6	PORTABLE BUILDING	96 S.F.
7	FIELDHOUSE	1,625 S.F.
8	PORTABLE BUILDING	1,440 S.F.
9	CONCESSION	1,507 S.F.

TOTAL BUILDING S.F. = 72,816 S.F.

PERCENT BUILDING AREA

BOUNDARY AREA = 1,377,492 S.F. (31.462 AC)

BUILDING AREA = 72,816 S.F.

72,816 S.F. + 1,377,492 S.F. = 1,450,308 S.F.

ATTENDEE'S AT PICK-UP AREA

PICK-UP AREA 1 - 2 EACH WAY MIN.



PICK-UP AREA 2 - 2 EACH WAY MIN.

PICK-UP AREA 3 - 2 EACH WAY MIN.

PICK-UP AREA 4 - 2 EACH WAY MIN.

LEGEND

- 1 PICK-UP AREA LOCATION
- 1 CIRCULATION PATH (PASS. VEH.) PICK-UP AREA 1
- 2 CIRCULATION PATH (PASS. VEH.) PICK-UP AREA 2
- 3 CIRCULATION PATH (PASS. VEH.) PICK-UP AREA 3
- R RESERVED PARKING SPACES FOR STUDENT PICK-UP RELATED VEHICLES
- X TEMPORARY TRAFFIC CONES

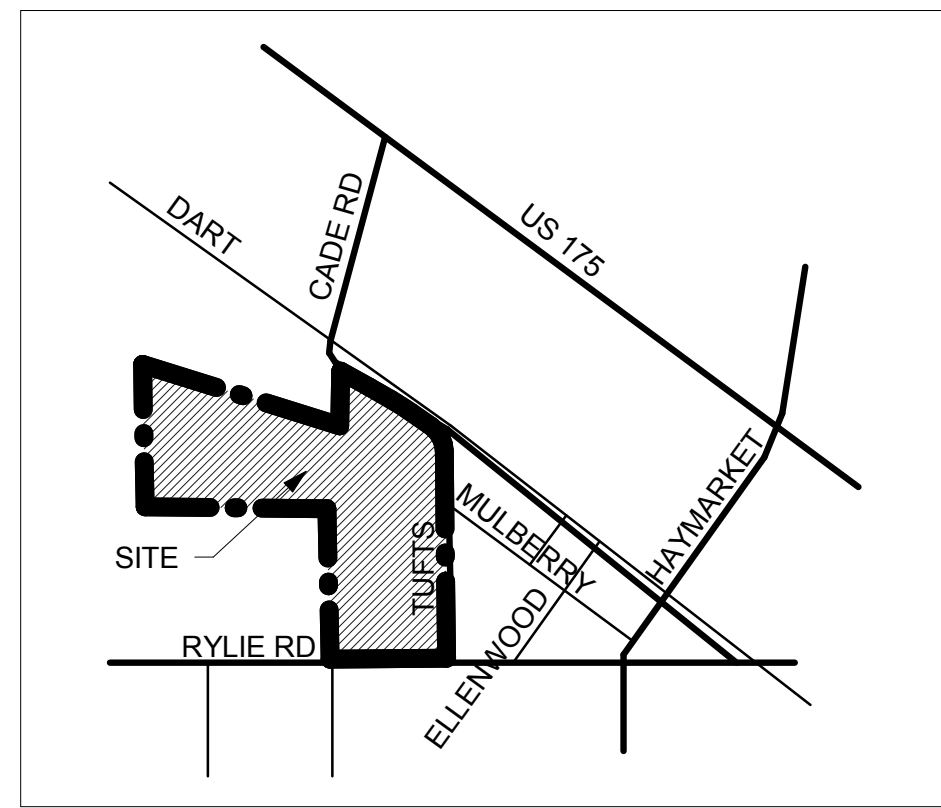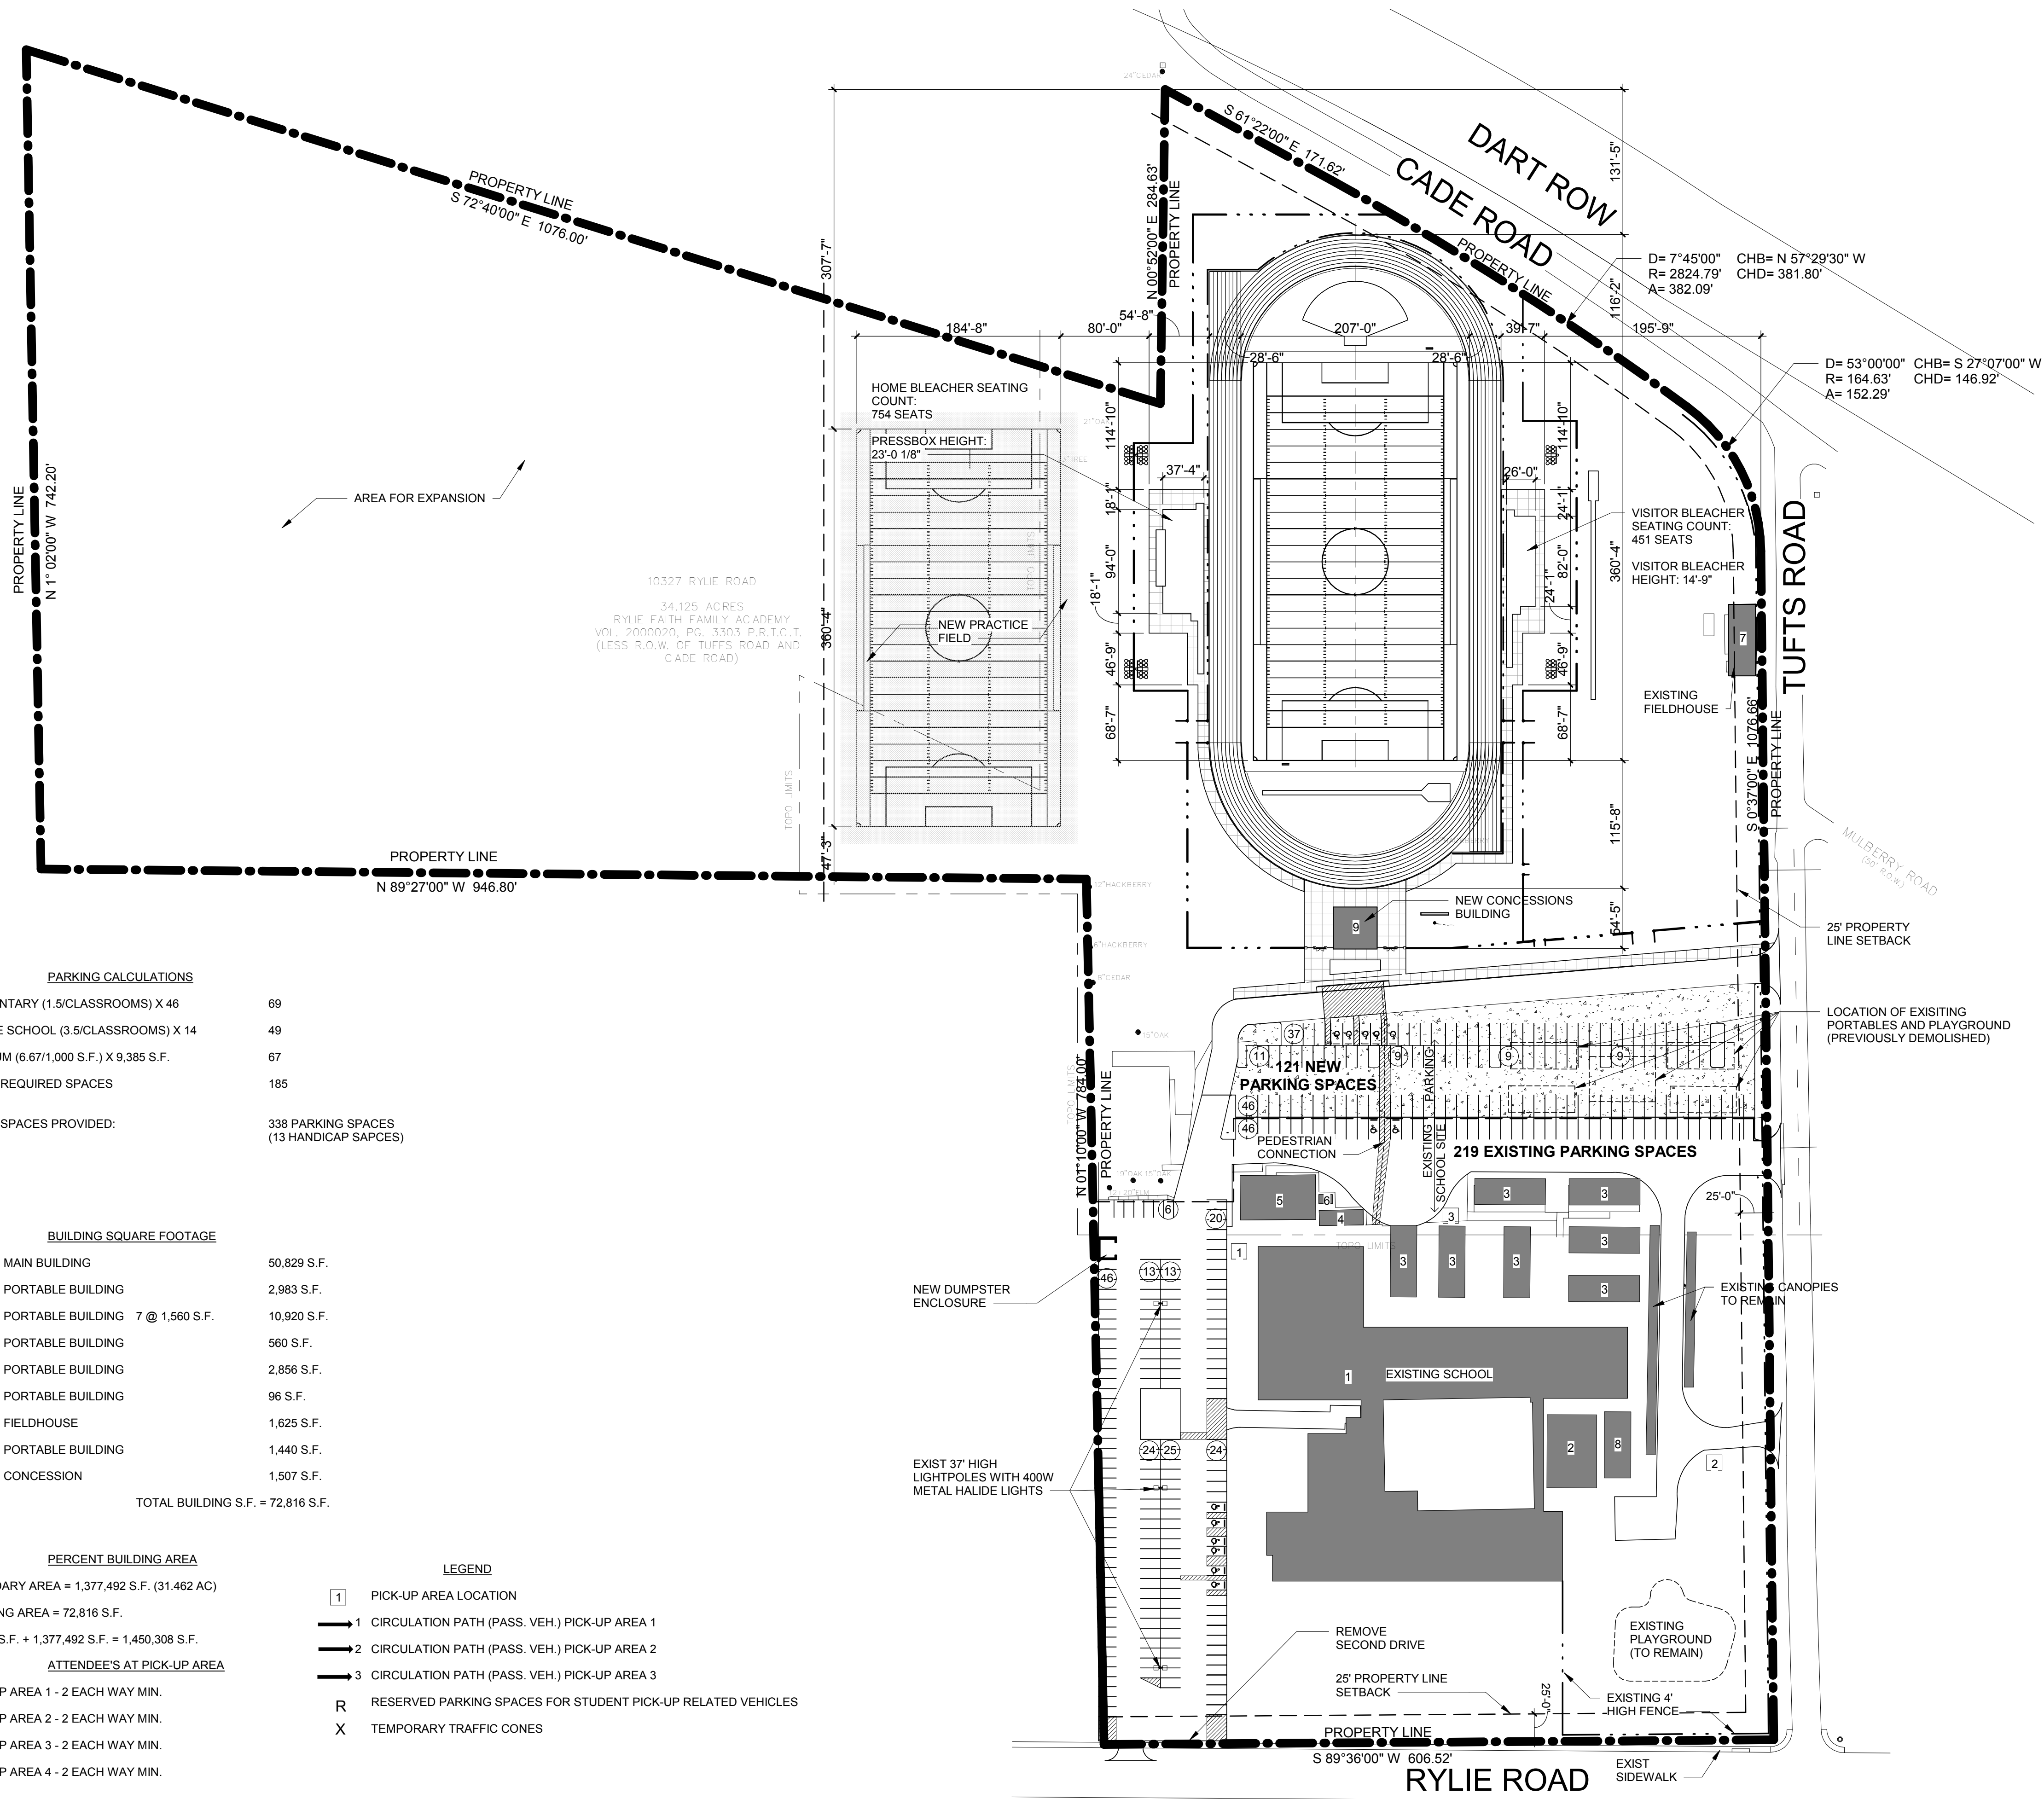

AREA PLAN

A+ Charter School Inc.
RYLIE FIELD STADIUM & CONCESSION
A+ CHARTER SCHOOLS, INC.
Dallas, Texas

CLAYCOMB ASSOCIATES, ARCHITECTS
CLAYCOMB ASSOCIATES ARCHITECTS
6800 LBJ FREEWAY, SUITE 200
DALLAS, TEXAS 75240 WWW.CLAYCOMB.NET

DATE: 04.30.2018
ISSUE: BID SET



JOB NO. 21763