




RECORD CROSSING ROAD

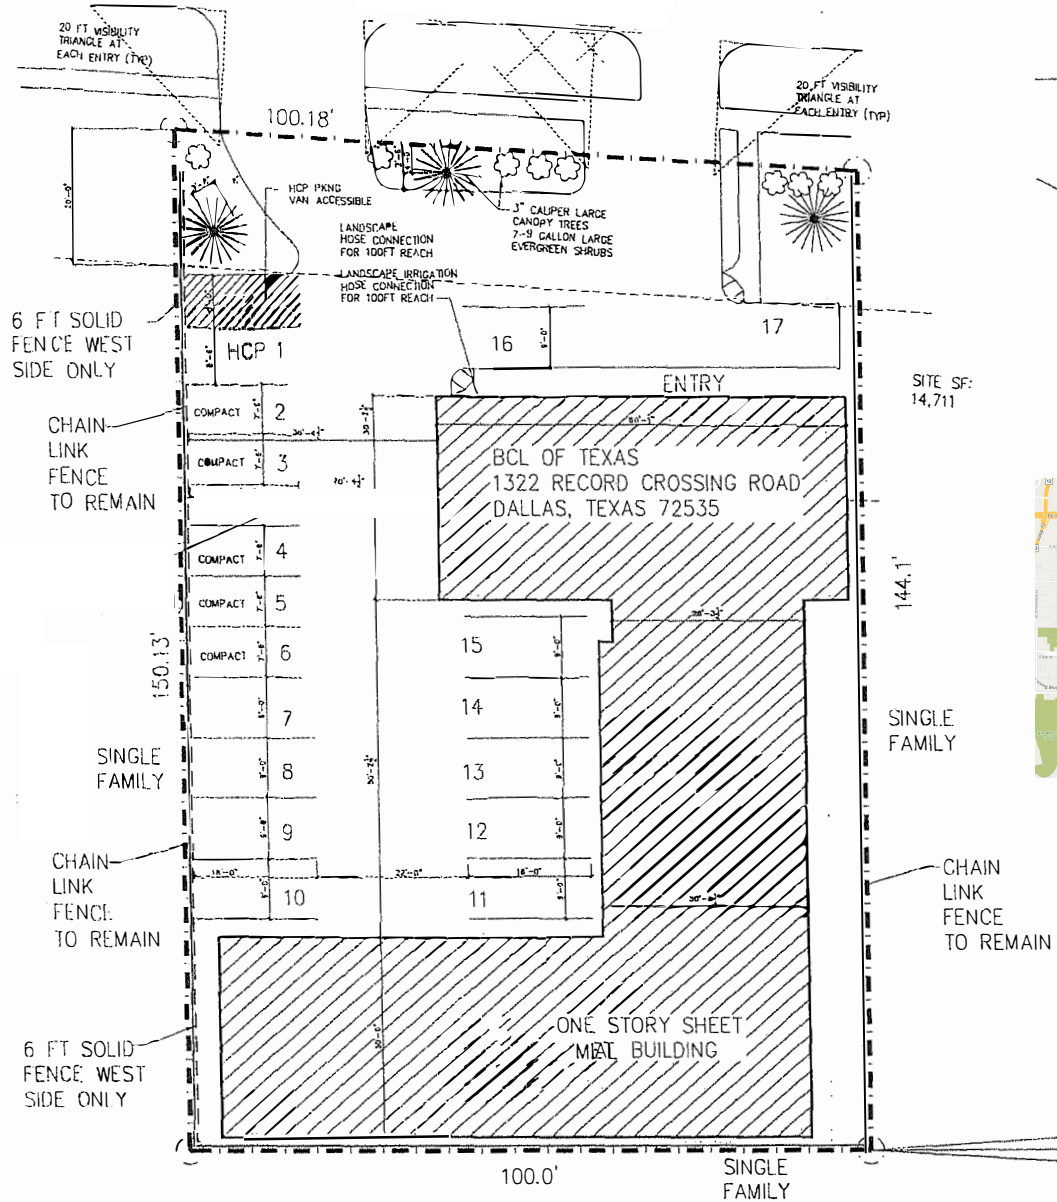


04 Site Plan Layout
1/8" = 1'-0"

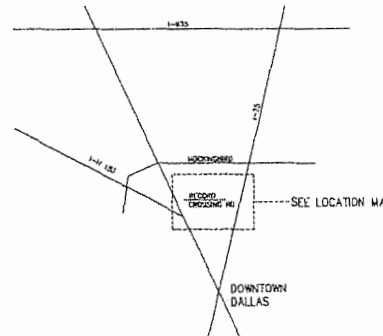

01 Vicinity Map
NO SCALE

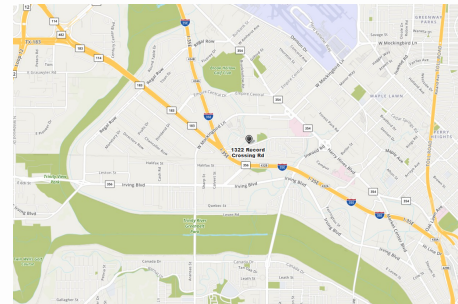

02 Location Map
NO SCALE

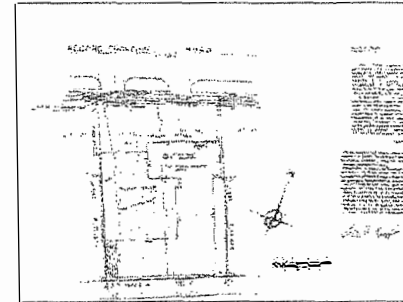

03 Survey
NO SCALE

BUILDING SF SUMMARY

PROJECT STORAGE SQUARE FOOTAGE
BCL OF TEXAS; APPROX 5,585 SF.

ZONING: MU-3; PD No. 465

PARKING SUMMARY

PROJECT SQUARE FOOTAGE
BCL OF TEXAS; APPROX 5,585 SF.

PARKING REQUIREMENT 1:333 (APPROX)

PARKING REQUIRED: 17 SPACES
PARKING PROVIDED: 17 SPACES

ALL PARKING ACHIEVED
ON SITE IN STALLED PARKING

IRRIGATION SUMMARY

IRRIGATION OF ALL LANDSCAPING MUST
BE WITHIN 100 FEET OF ALL PLANTING.
LOCATION OF HOSE
CONNECTIONS BY OWNER.

Hamilton Wolf Andrews
Architectural / Design / Development
Restaurant Design / Hospitality Development
1322 Record Crossing Rd
Dallas, Texas 75235
714.444.4444

BCL of Texas
1322 Record Crossing Road
Dallas, Texas 75235

12-11-19	LIST
6-1-22	SUP Rev 5
4-18-22	SUP Rev 4
PARKING	
4-18-22	SUP Rev 2
4-18-22	SUP Rev 2
4-17-22	SUP Rev 1
3-27-22	SUP

DRAWN BY:
HAMILTON

DATE:
3-24-22

SHEET NO.
Site Plan