


# SITE PLAN OF READY-MIX, LLC

TRACT SITE INFORMATION	
LOT COVERAGE	116,906 S.F.
FLOOR AREA	15,642 S.F.
STRUCTURE HEIGHT: TALLEST	
STRUCTURE ON SITE = 23'-0" HIGH	
OFF-STREET PARKING:	
REQUIRED	14 SPACES
PROVIDED	21 SPACES

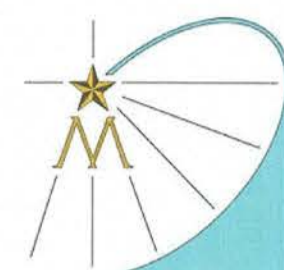

McCASLIN ASSOCIATES

6500 Greenville Avenue, Suite 180  
Dallas, Texas 75206  
(214) 520-2500 FAX: (214) 528-2001  
www.mccaslinassociates.com

ARCHITECTURE

CONSTRUCTION  
MANAGEMENT


ESTIMATING

INTERIORS

PLANNING

## ISSUES/ REVISIONS

1/27/17 City of Dallas Review

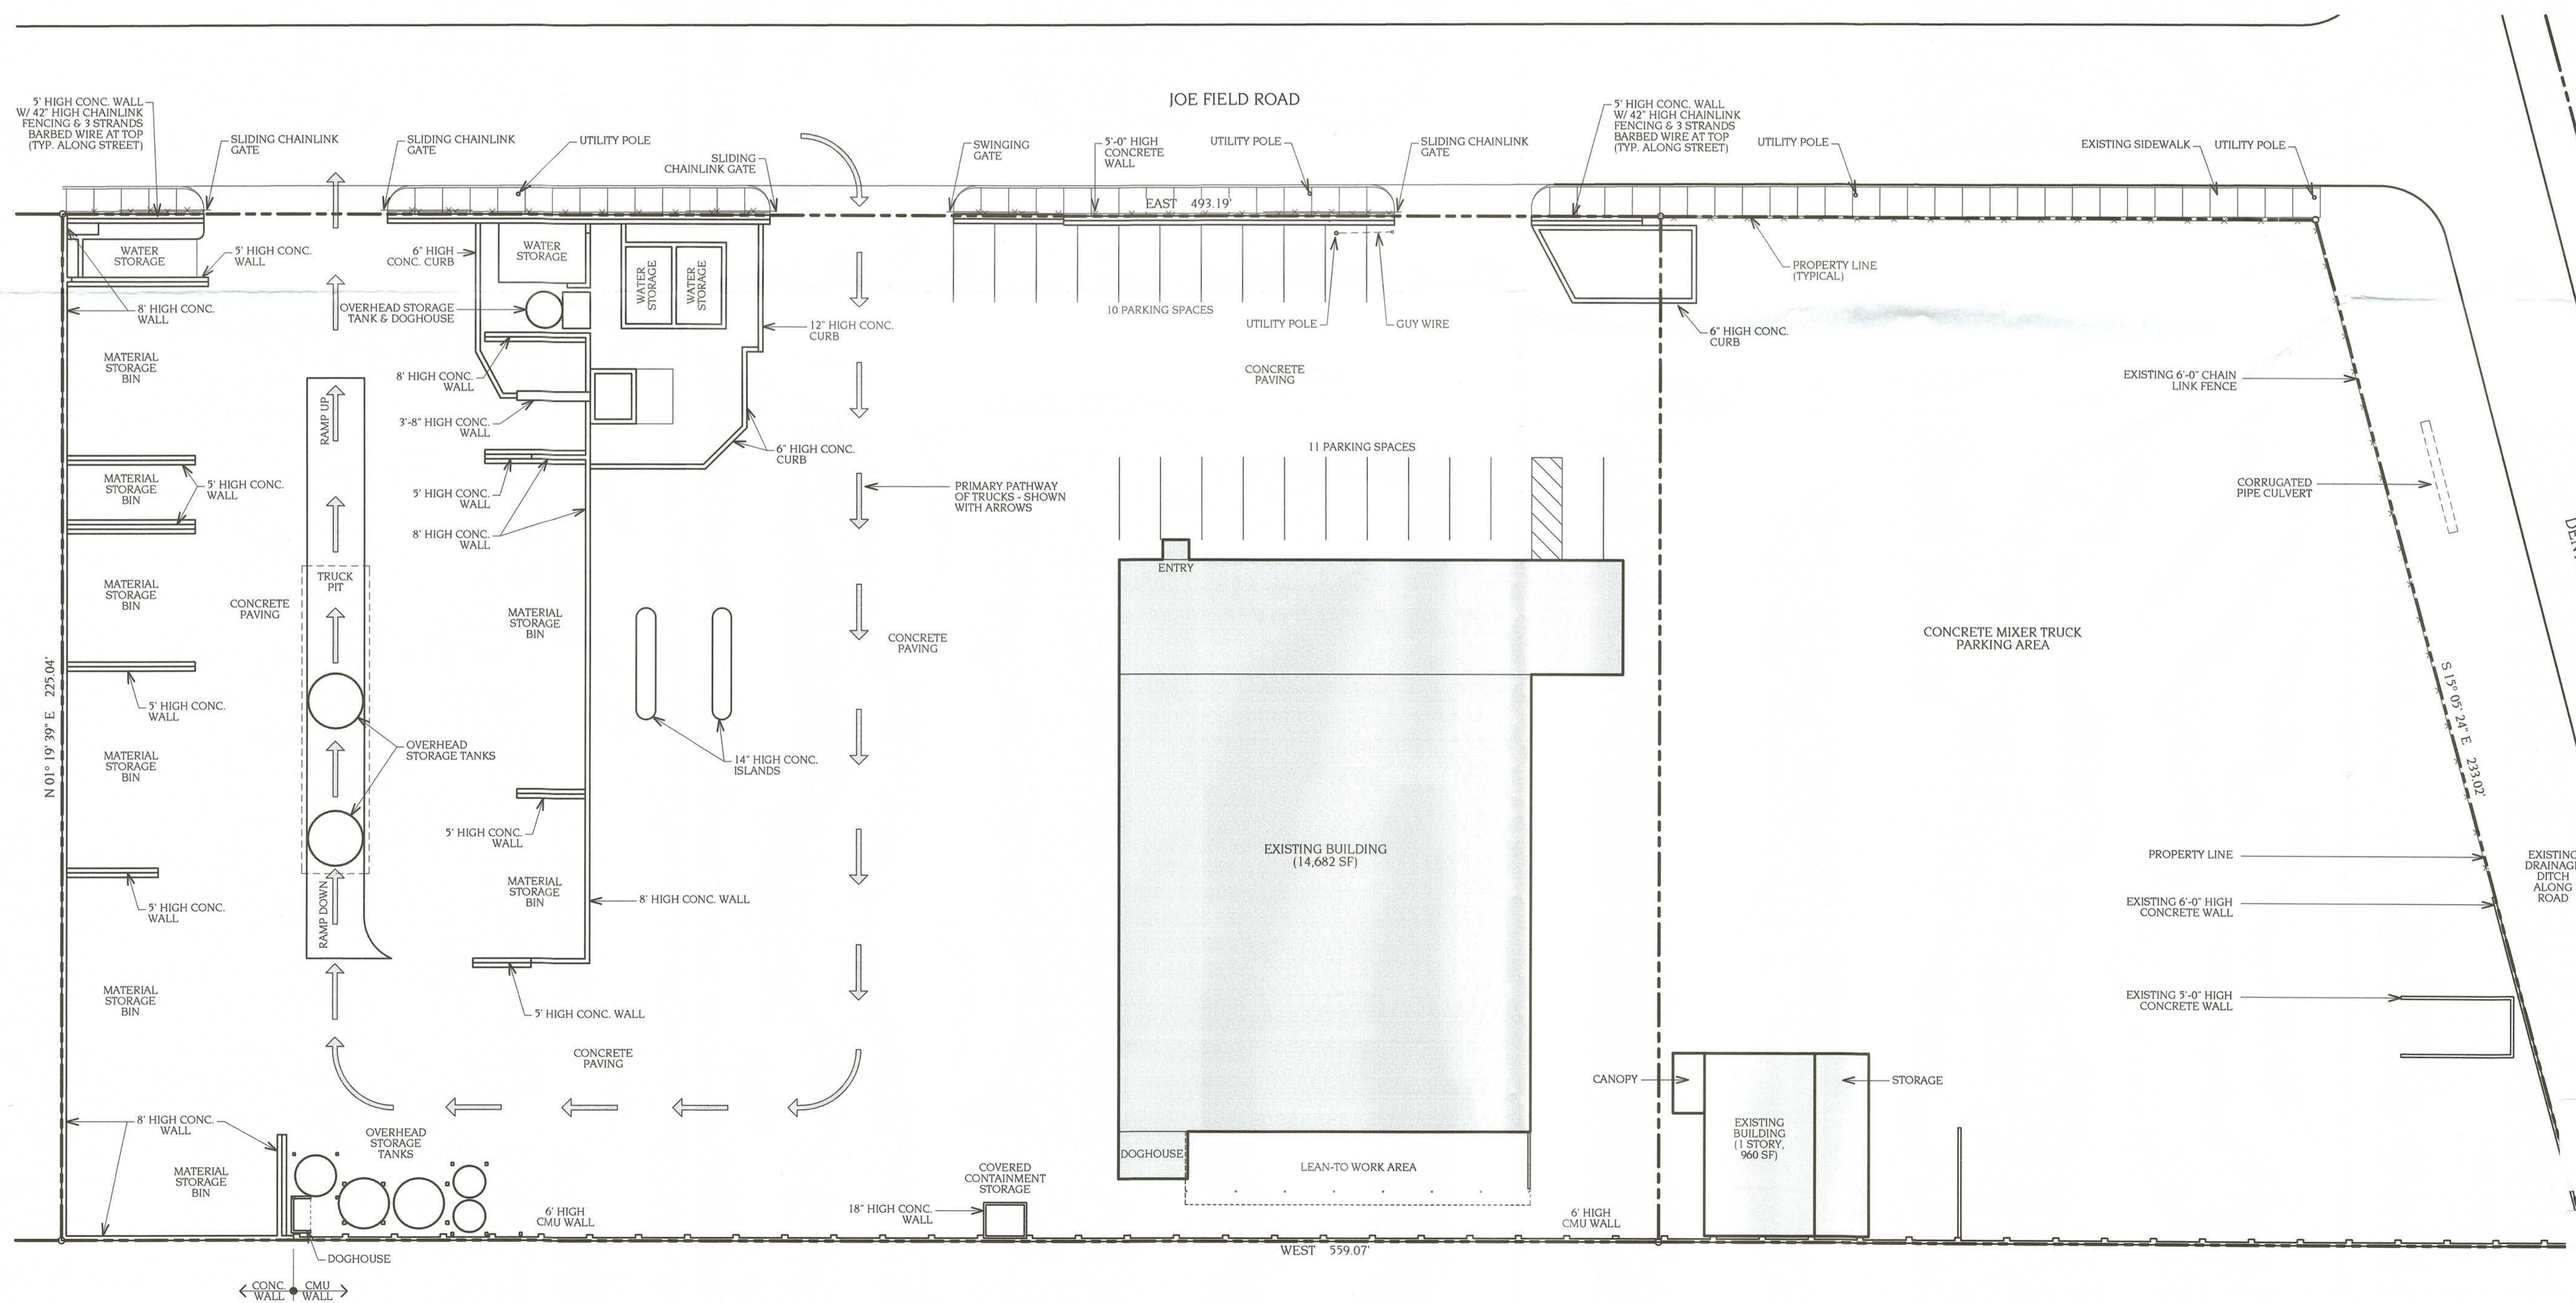

Site Survey  
Redi-Mix, LLC  
Joe Field Road  
Dallas, Texas 75229

30498

APPROVED BY  
CITY COUNCIL

JUN 14 2017

*Steph O. ...*  
City Secretary

170965

JOB NO.: 1706

DRAWN: JAJ

CHECK: SMC

DATE: 1/27/2017

SCALE: 1" = 20'-0"

Specific Use Permit  
No. 1530

Approved  
City Plan Commission  
May 4, 2017

ZONING FILE NUMBER

Z167-220(OTH)