


03/12/2020

BALDWIN ASSOCIATES

3904 Elm Street, Suite B
Dallas, Texas 75226
MOBILE: 214.729.7949
OFFICE: 214.824.7949
rob@baldwinplanning.com


Baldwin Associates

CORAM DEO ACADEMY
CITY OF DALLAS, TEXAS

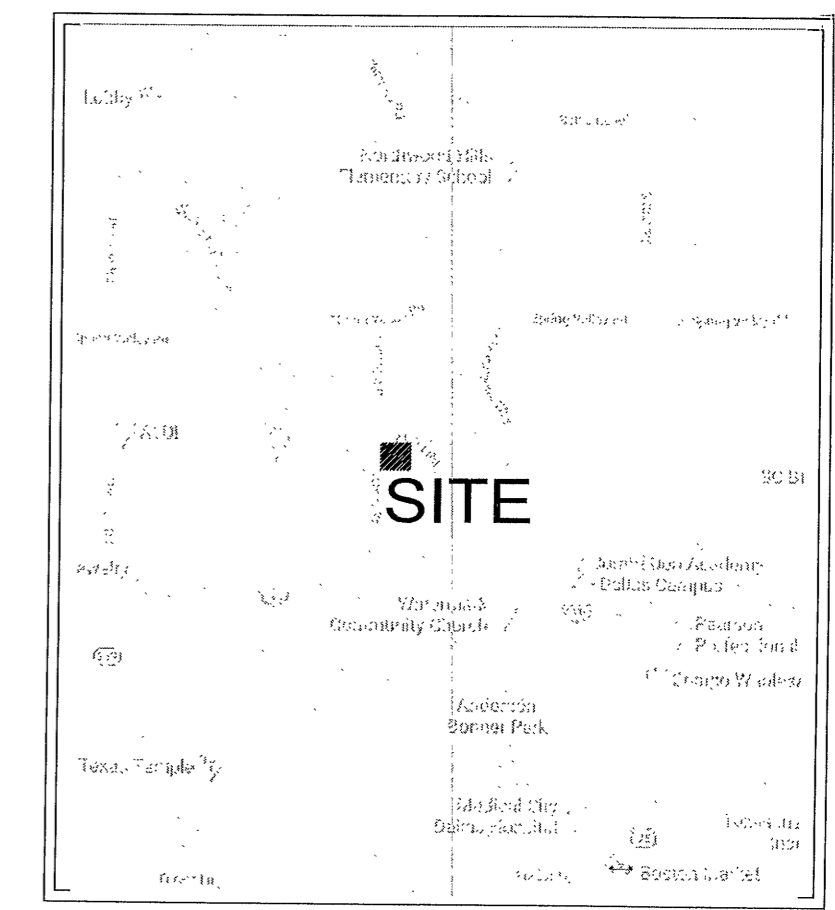

VICINITY MAP

NTS


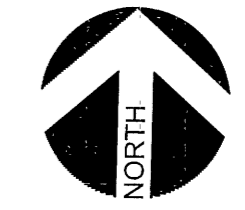


SITE INFORMATION

SUP 1365/R-1/2 AC(A)
PRIVATE SCHOOL/CHILD-CARE FACILITY

GRADES PRE-K THRU 12
TOTAL OF 22 CLASSROOMS


MAXIMUM REQUIRED PARKING: 77 SPACES
PROVIDED PARKING: 189 SPACES

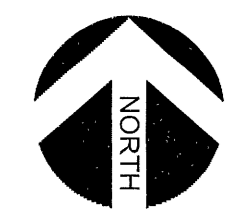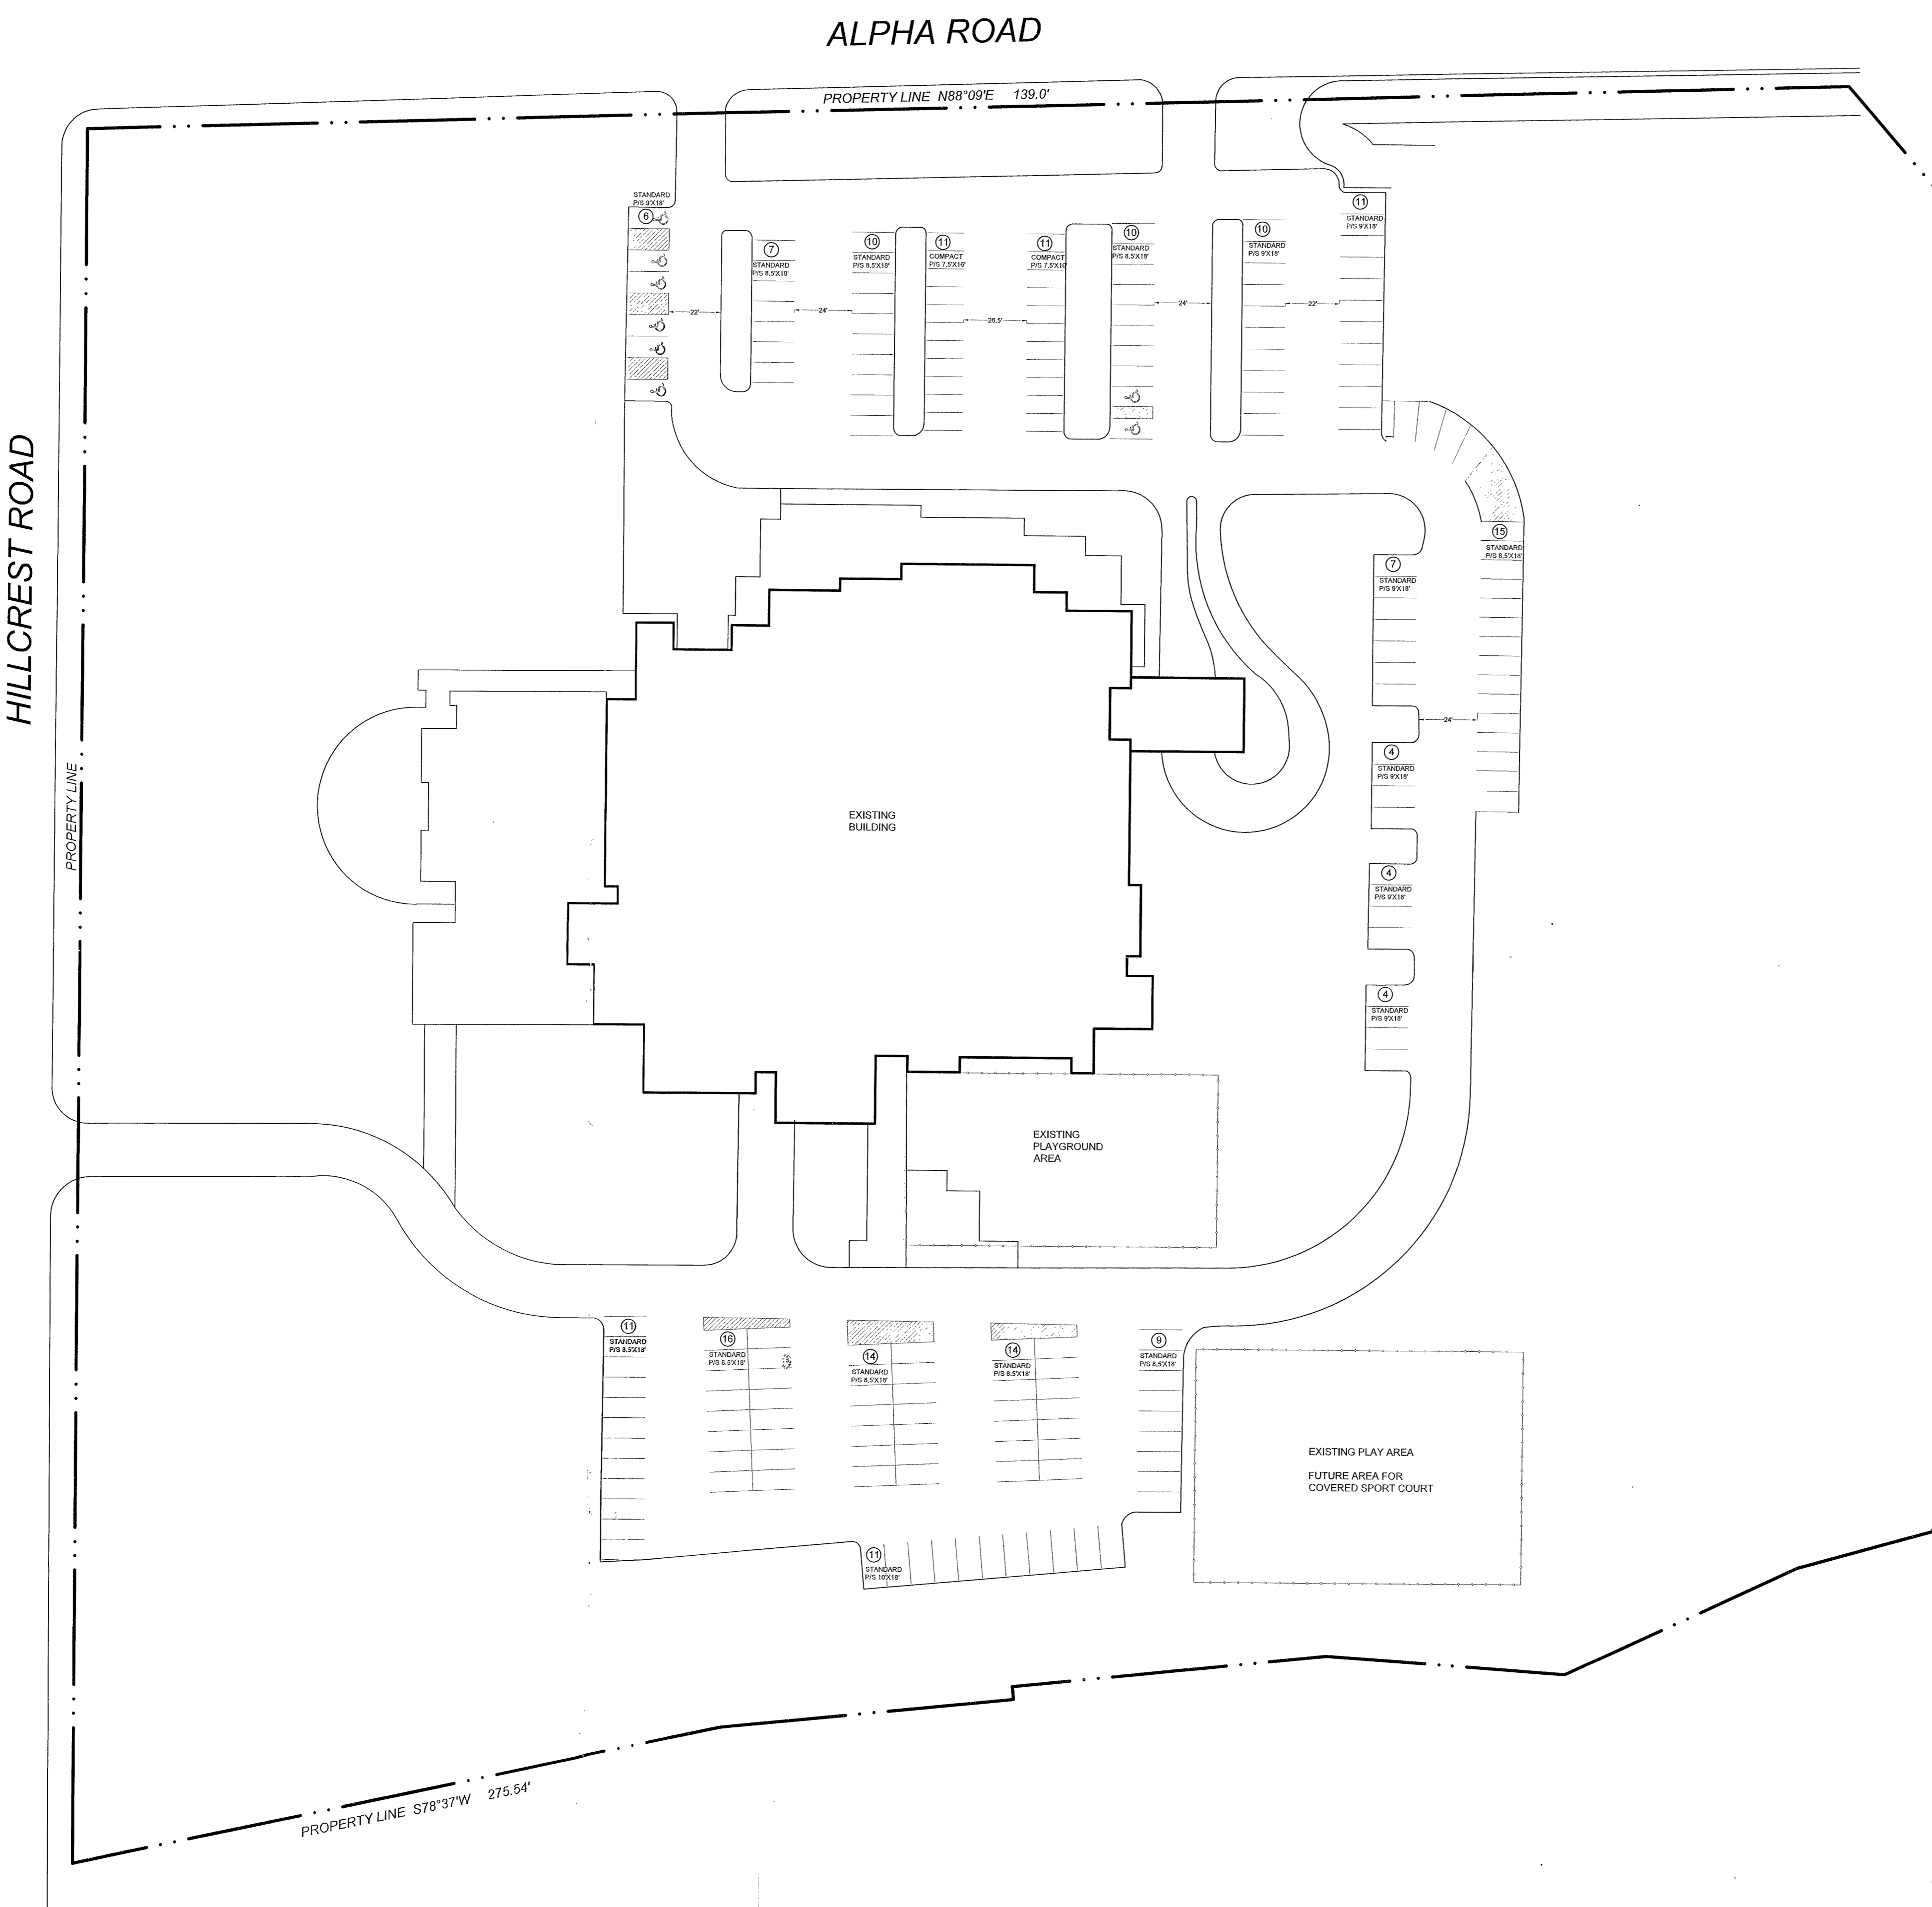

1

CORAM DEO ACADEMY SITE PLAN

SCALE: 1" = 40'-0"

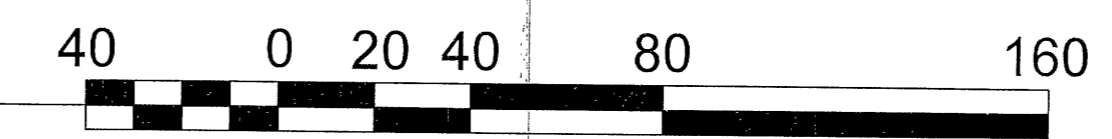

Z 190-232