
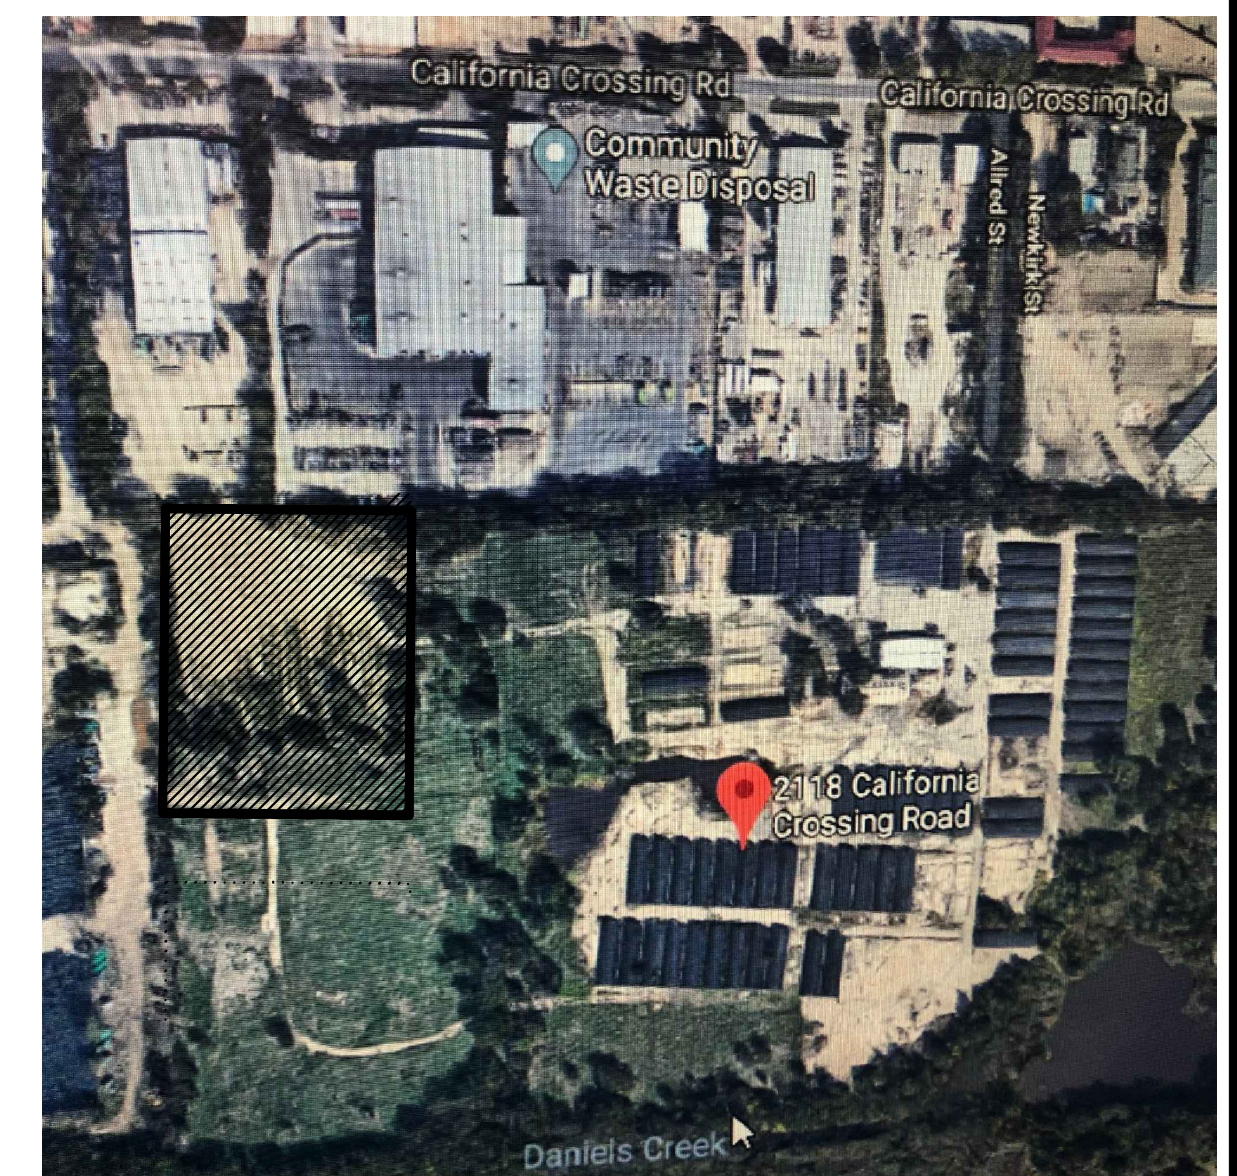


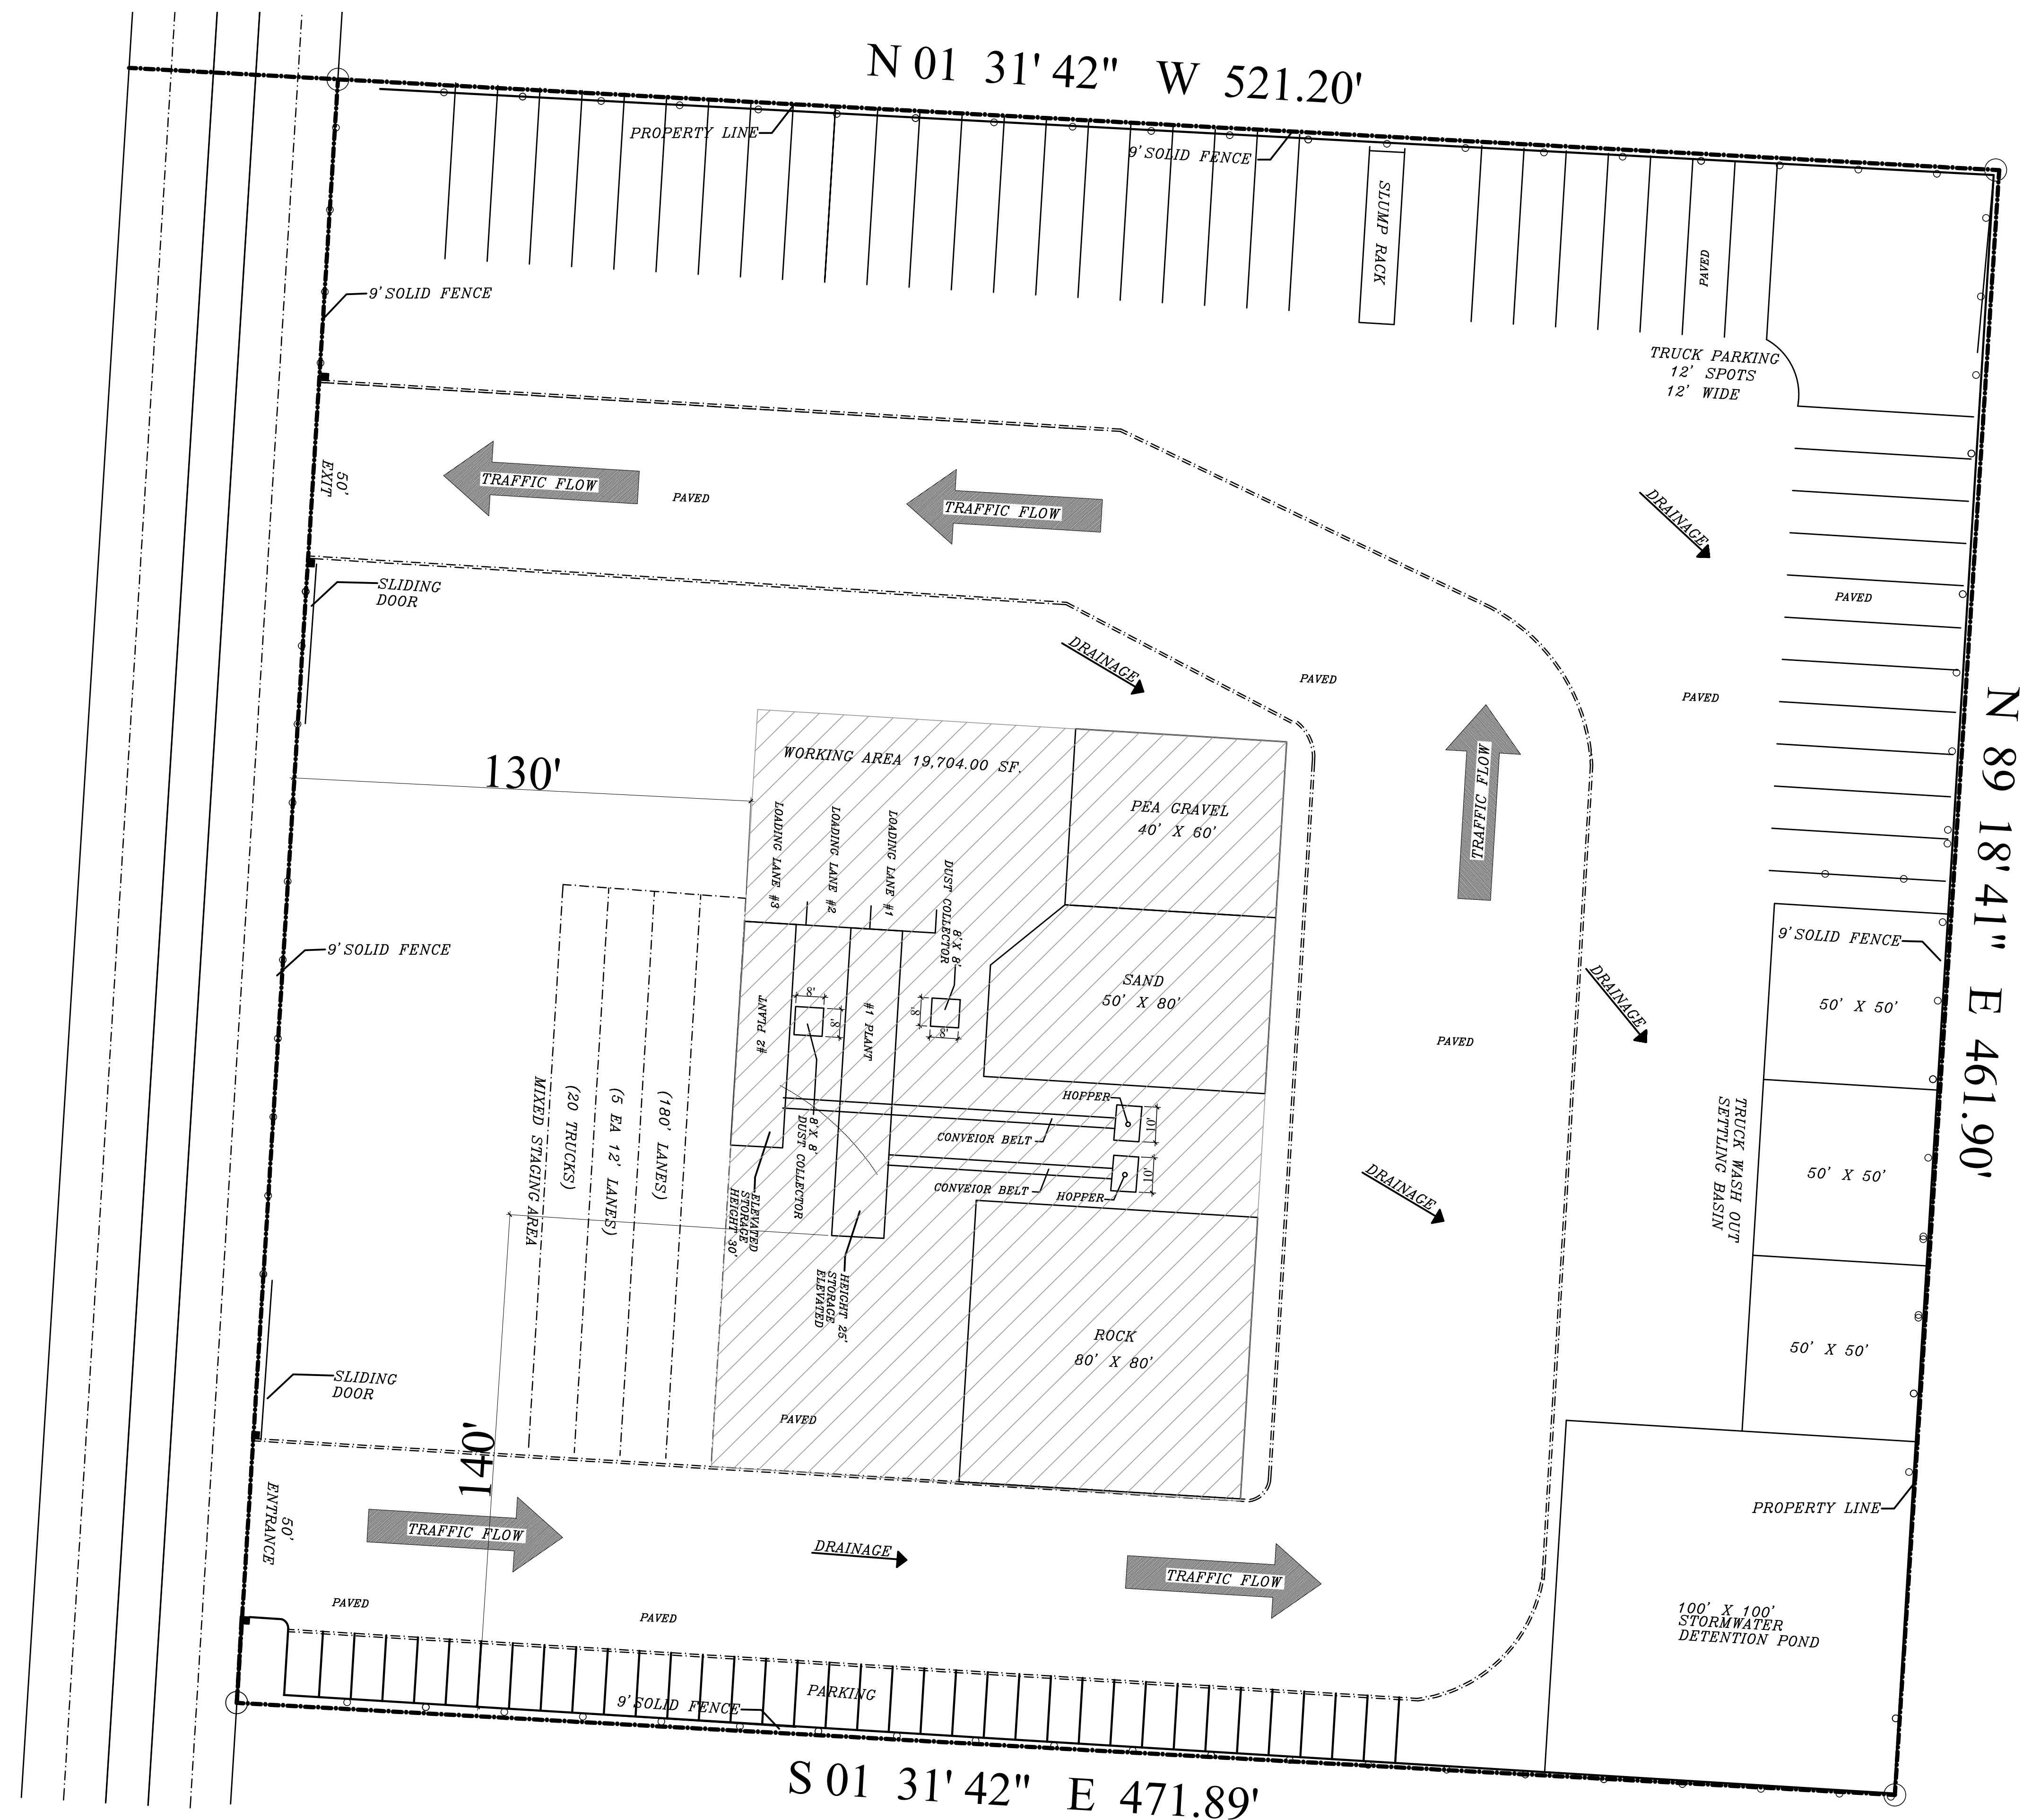


2 PROPOSED SITE & MAJOR STREETS
NO SCALE


- GENERAL NOTES:
1. EXISTING ZONING: INDUSTRIAL RESEARCH
 2. SUP PROPOSED LAND USE -- CONCRETE BATCH PLANT
 3. TOTAL FLOOR AREA - 32,504 Sq. Ft.
 4. TOTAL OUTSIDE STORAGE 12,800
 5. PERCENTAGE OF OUTSIDE STORAGE 4.43%
 6. MAXIMUM HEIGHT OF STORAGE MATERIALS-10FT
 7. PARKING BASE ON 19,704 Sq. Ft. WILL REQUIRE 34 PARKING SPACES

 SITE PLAN -
SCALE: 1/16" = 1' - 0"
NORTH

PROJECT NAME:
RELIABLE READY MIX CONCRETE
ZONING CASE NO:
Z189-199
LOCATION:
BLOCK 8361
ADDRESS:
2118 CALIFORNIA CROSSING RD
DRAWN BY:
BERNARDO LOPEZ

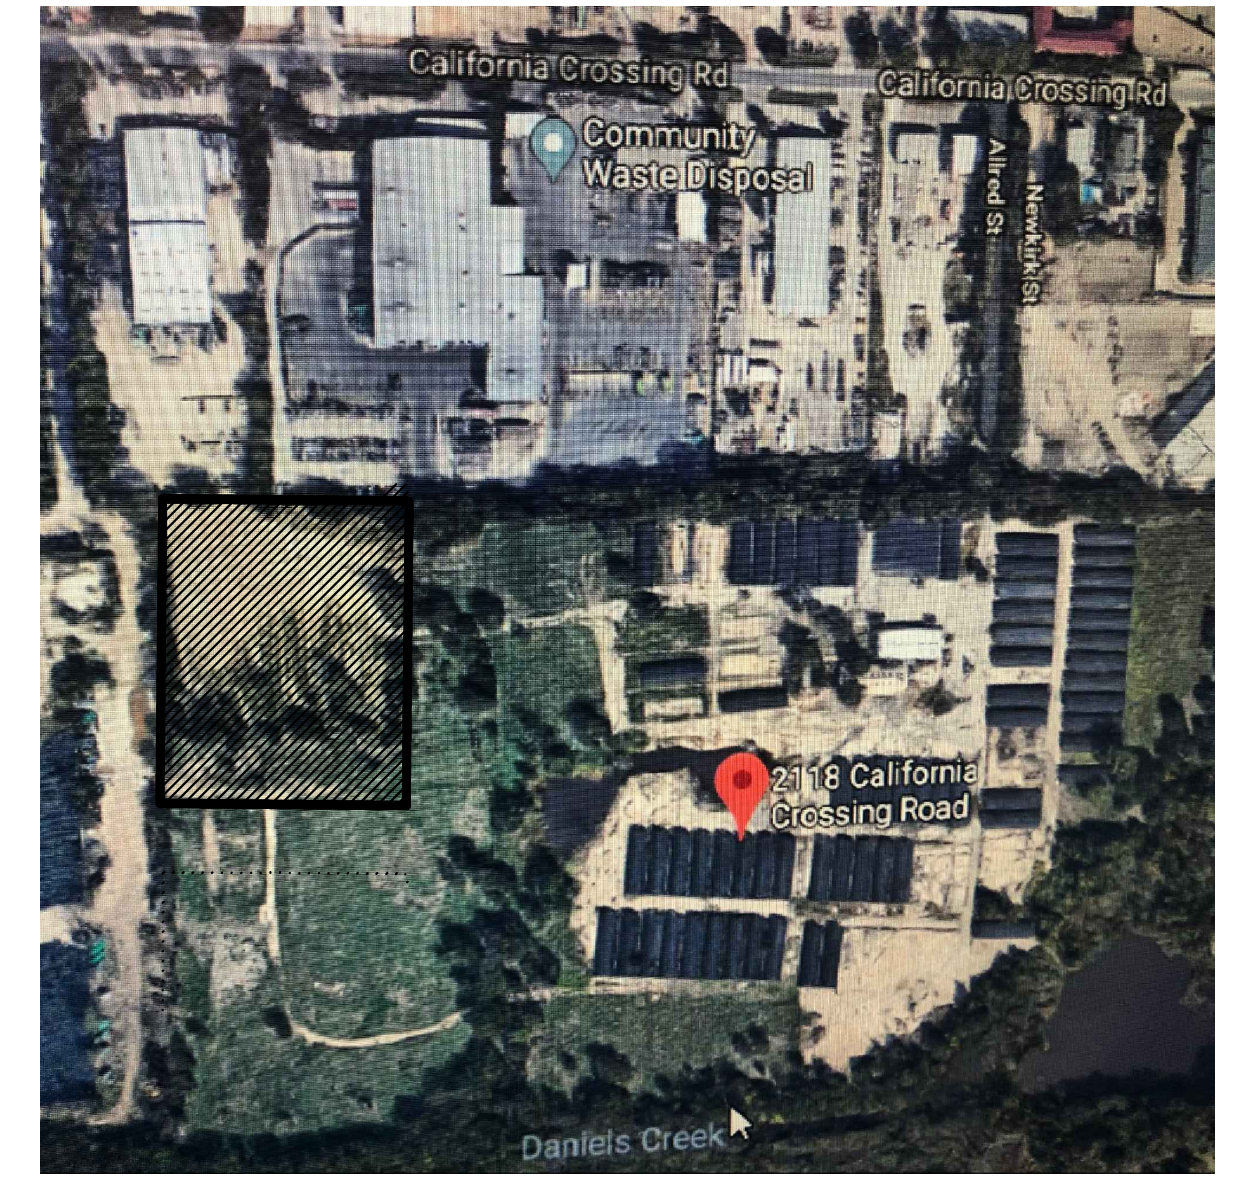

2 PROPOSED SITE & MAJOR STREETS
NO SCALE

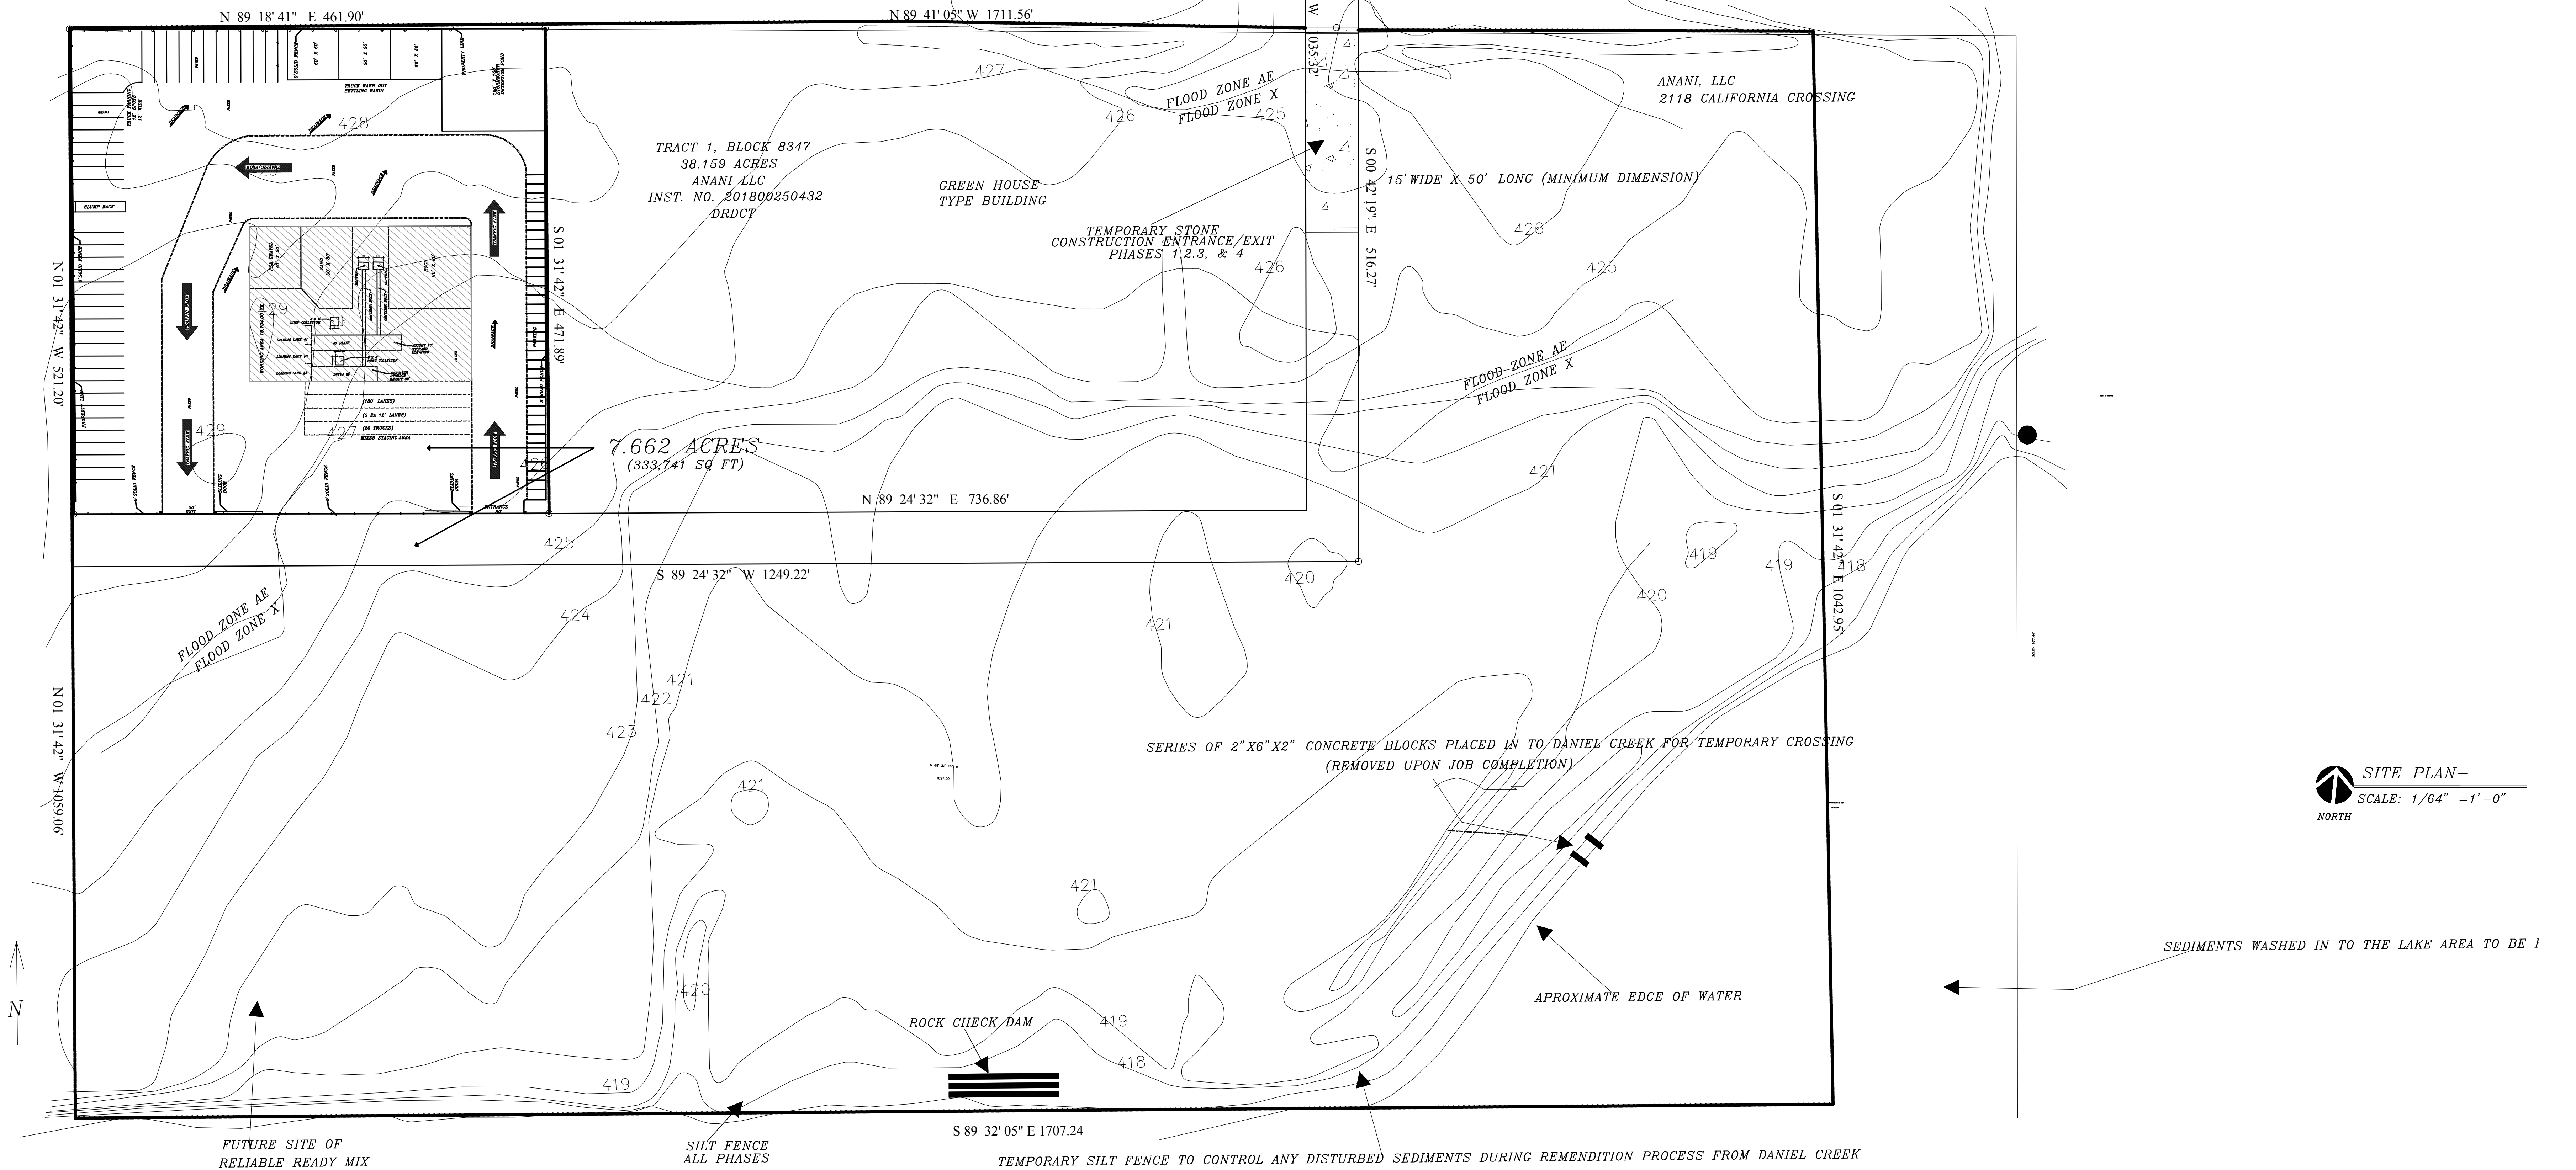

PROJECT NAME:	RELIABLE READY MIX CONCRETE
ZONING CASE NO:	Z089-260(MAW)
LOCATION:	BLOCK 8361
ADDRESS:	2118 CALIFORNIA CROSSING RD
DRAWN BY:	BERNARDO LOPEZ