



**VICINITY MAP**  
NOT TO SCALE

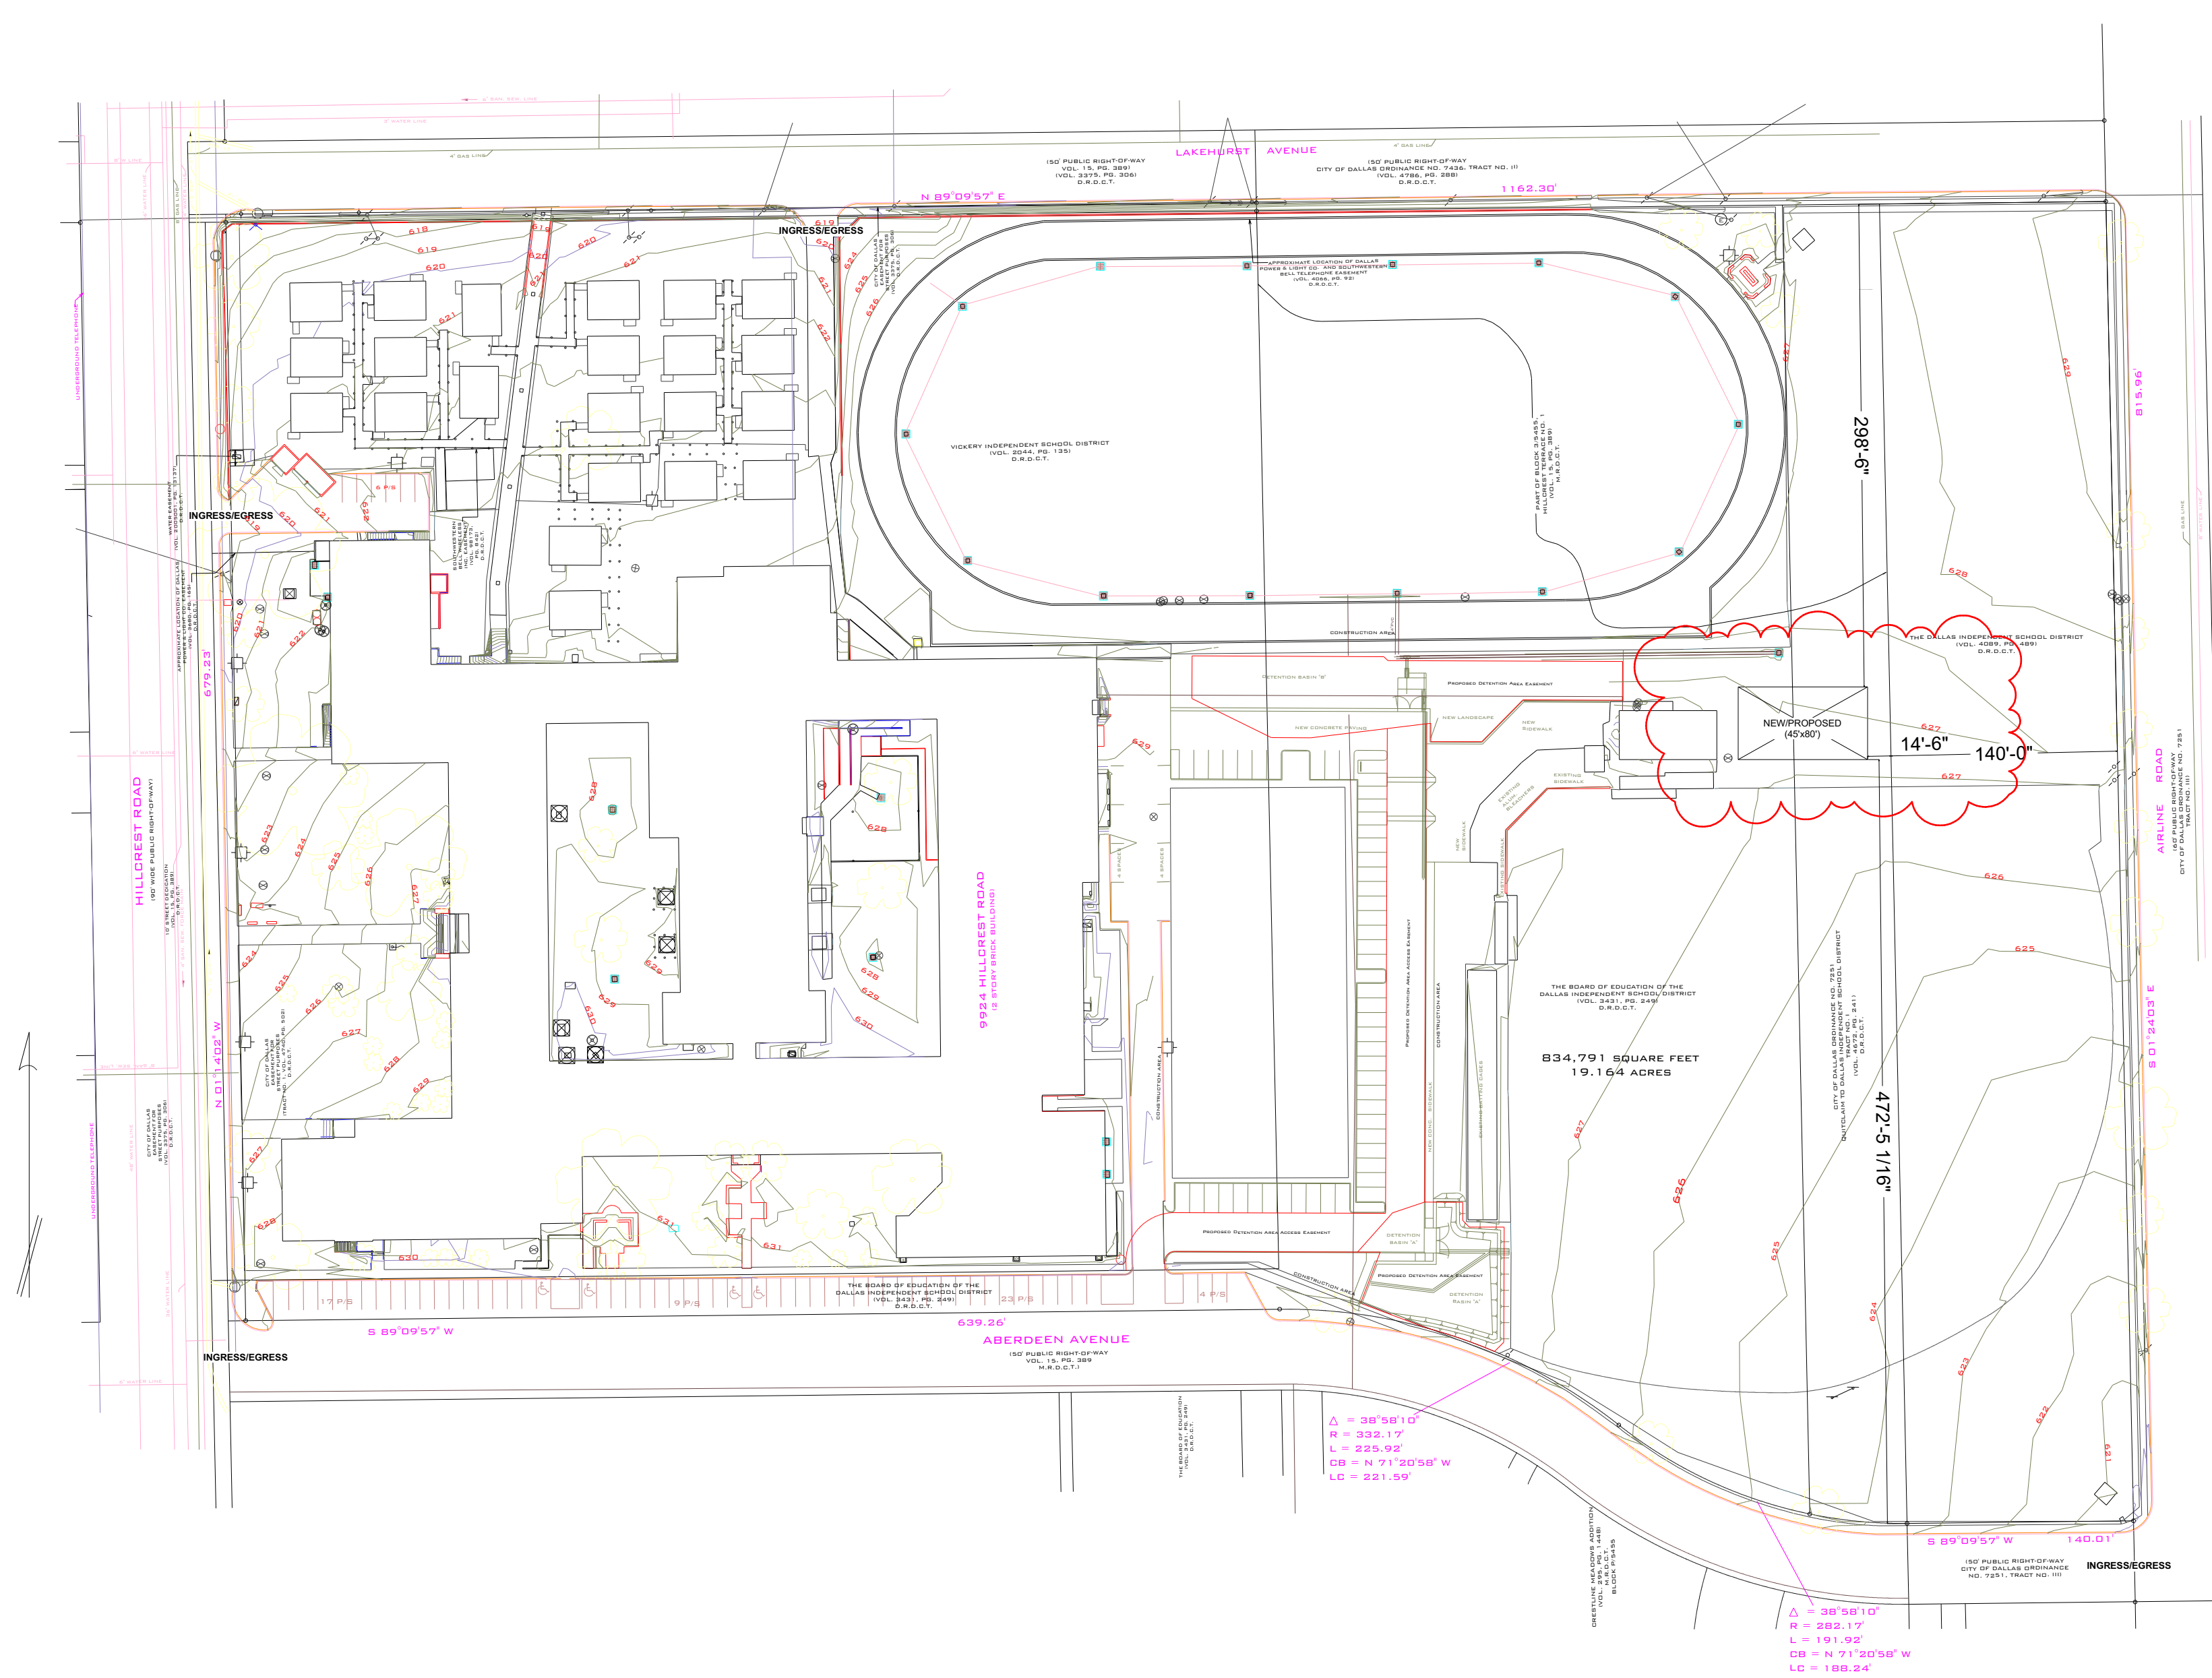

**SITE PLAN**  
SCALE: 1" = 80'

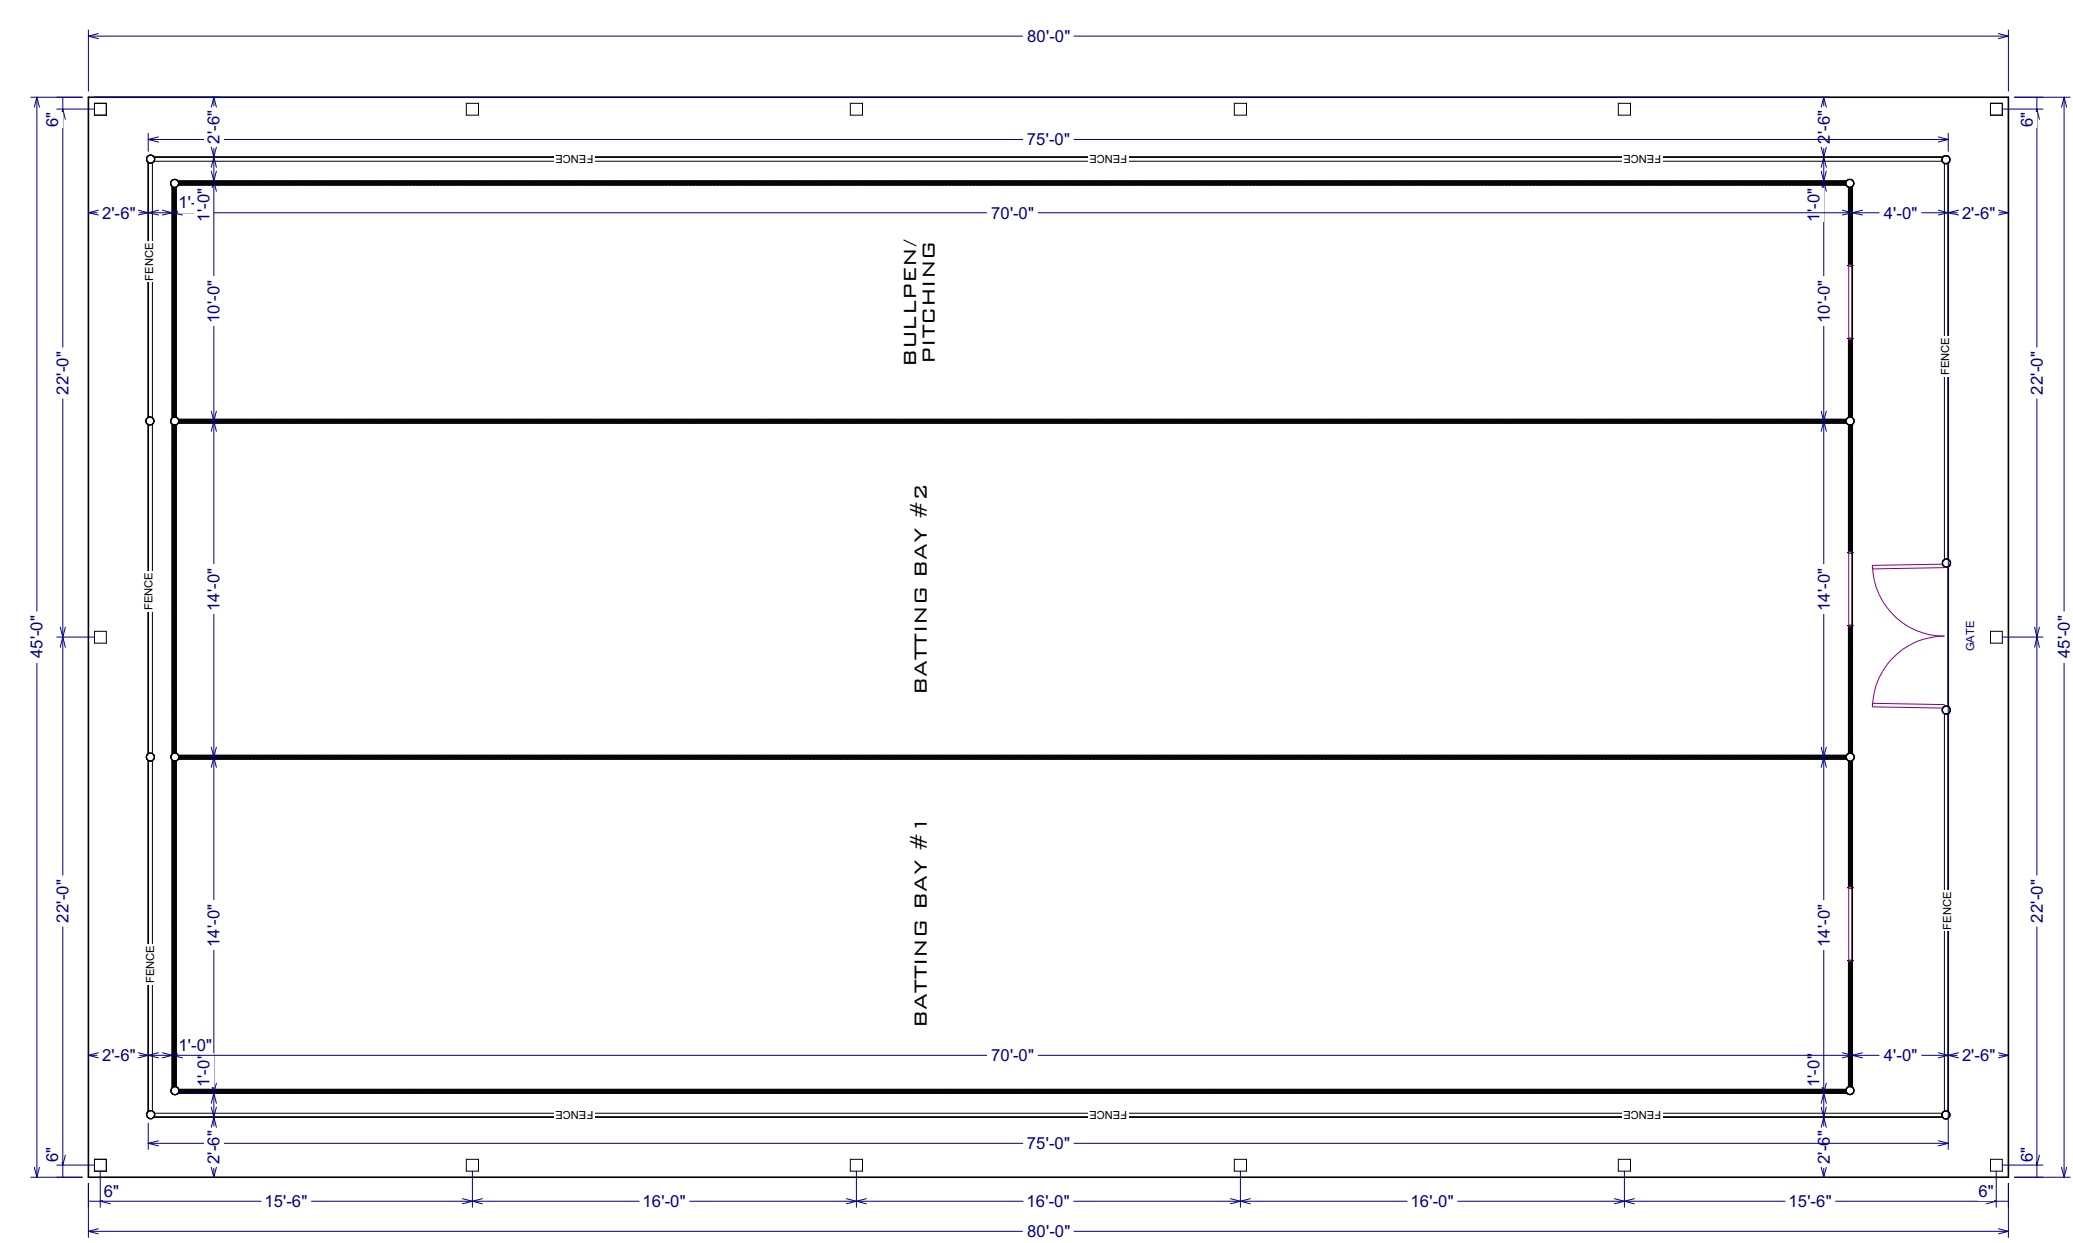

**PLAN/OVERVIEW**  
SCALE: 1" = 1'

**PROJECT NOTES:**  
 TITLE: HILLCREST HS BATTING CAGES  
 OWNER: DISD  
 CONTRACTOR: VALERO CONSTRUCTION  
 ADDRESS: 9924 HILLCREST ROAD  
 CITY: DALLAS  
 LEGAL: LOT 1, BLOCK 3/5455  
 LOT AREA: 16.085 AC  
 OCCUPANCY: NOT CHANGED (GROUP E)  
 LAND USE: NOT CHANGED  
 PARKING: NOT CHANGED

**PROJECT OVERVIEW**  
SCALE: AS NOTED

PLAN NO.  
**3176**  
DATE  
**8/16/2019**


**PDF**  
PESKUSKI DESIGN FIRM  
DALLAS, TEXAS  
PHONE: (469) 682-8676 FAX: (972) 379-0238

**HILLCREST HS BATTING CAGES**  
**9924 HILLCREST ROAD**  
**LOT 1, BLOCK 3/5455**  
**DALLAS, TX**

Copyright © by Peskuski Design Firm (PDF) (Jay Peskuski) Drawings, specifications and other documents, prepared by Peskuski Design Firm are Instruments of Service for use solely with respect to this Project. This includes documents in electronic form. Peskuski Design Firm shall be deemed the author and owner of all Instruments of Service and shall retain all common law, statutory and other reserved rights, including copyrights. The Instruments of Service shall not be used by the owner, or any other parties, for future additions or alterations to this Project or for other projects, without prior written agreement with Peskuski Design Firm. Any unauthorized use of the Instruments of Service shall be at the Owner's (or any other unauthorized party's) sole risk and expense, without liability to Peskuski Design Firm.

SHEET  
**A-0**



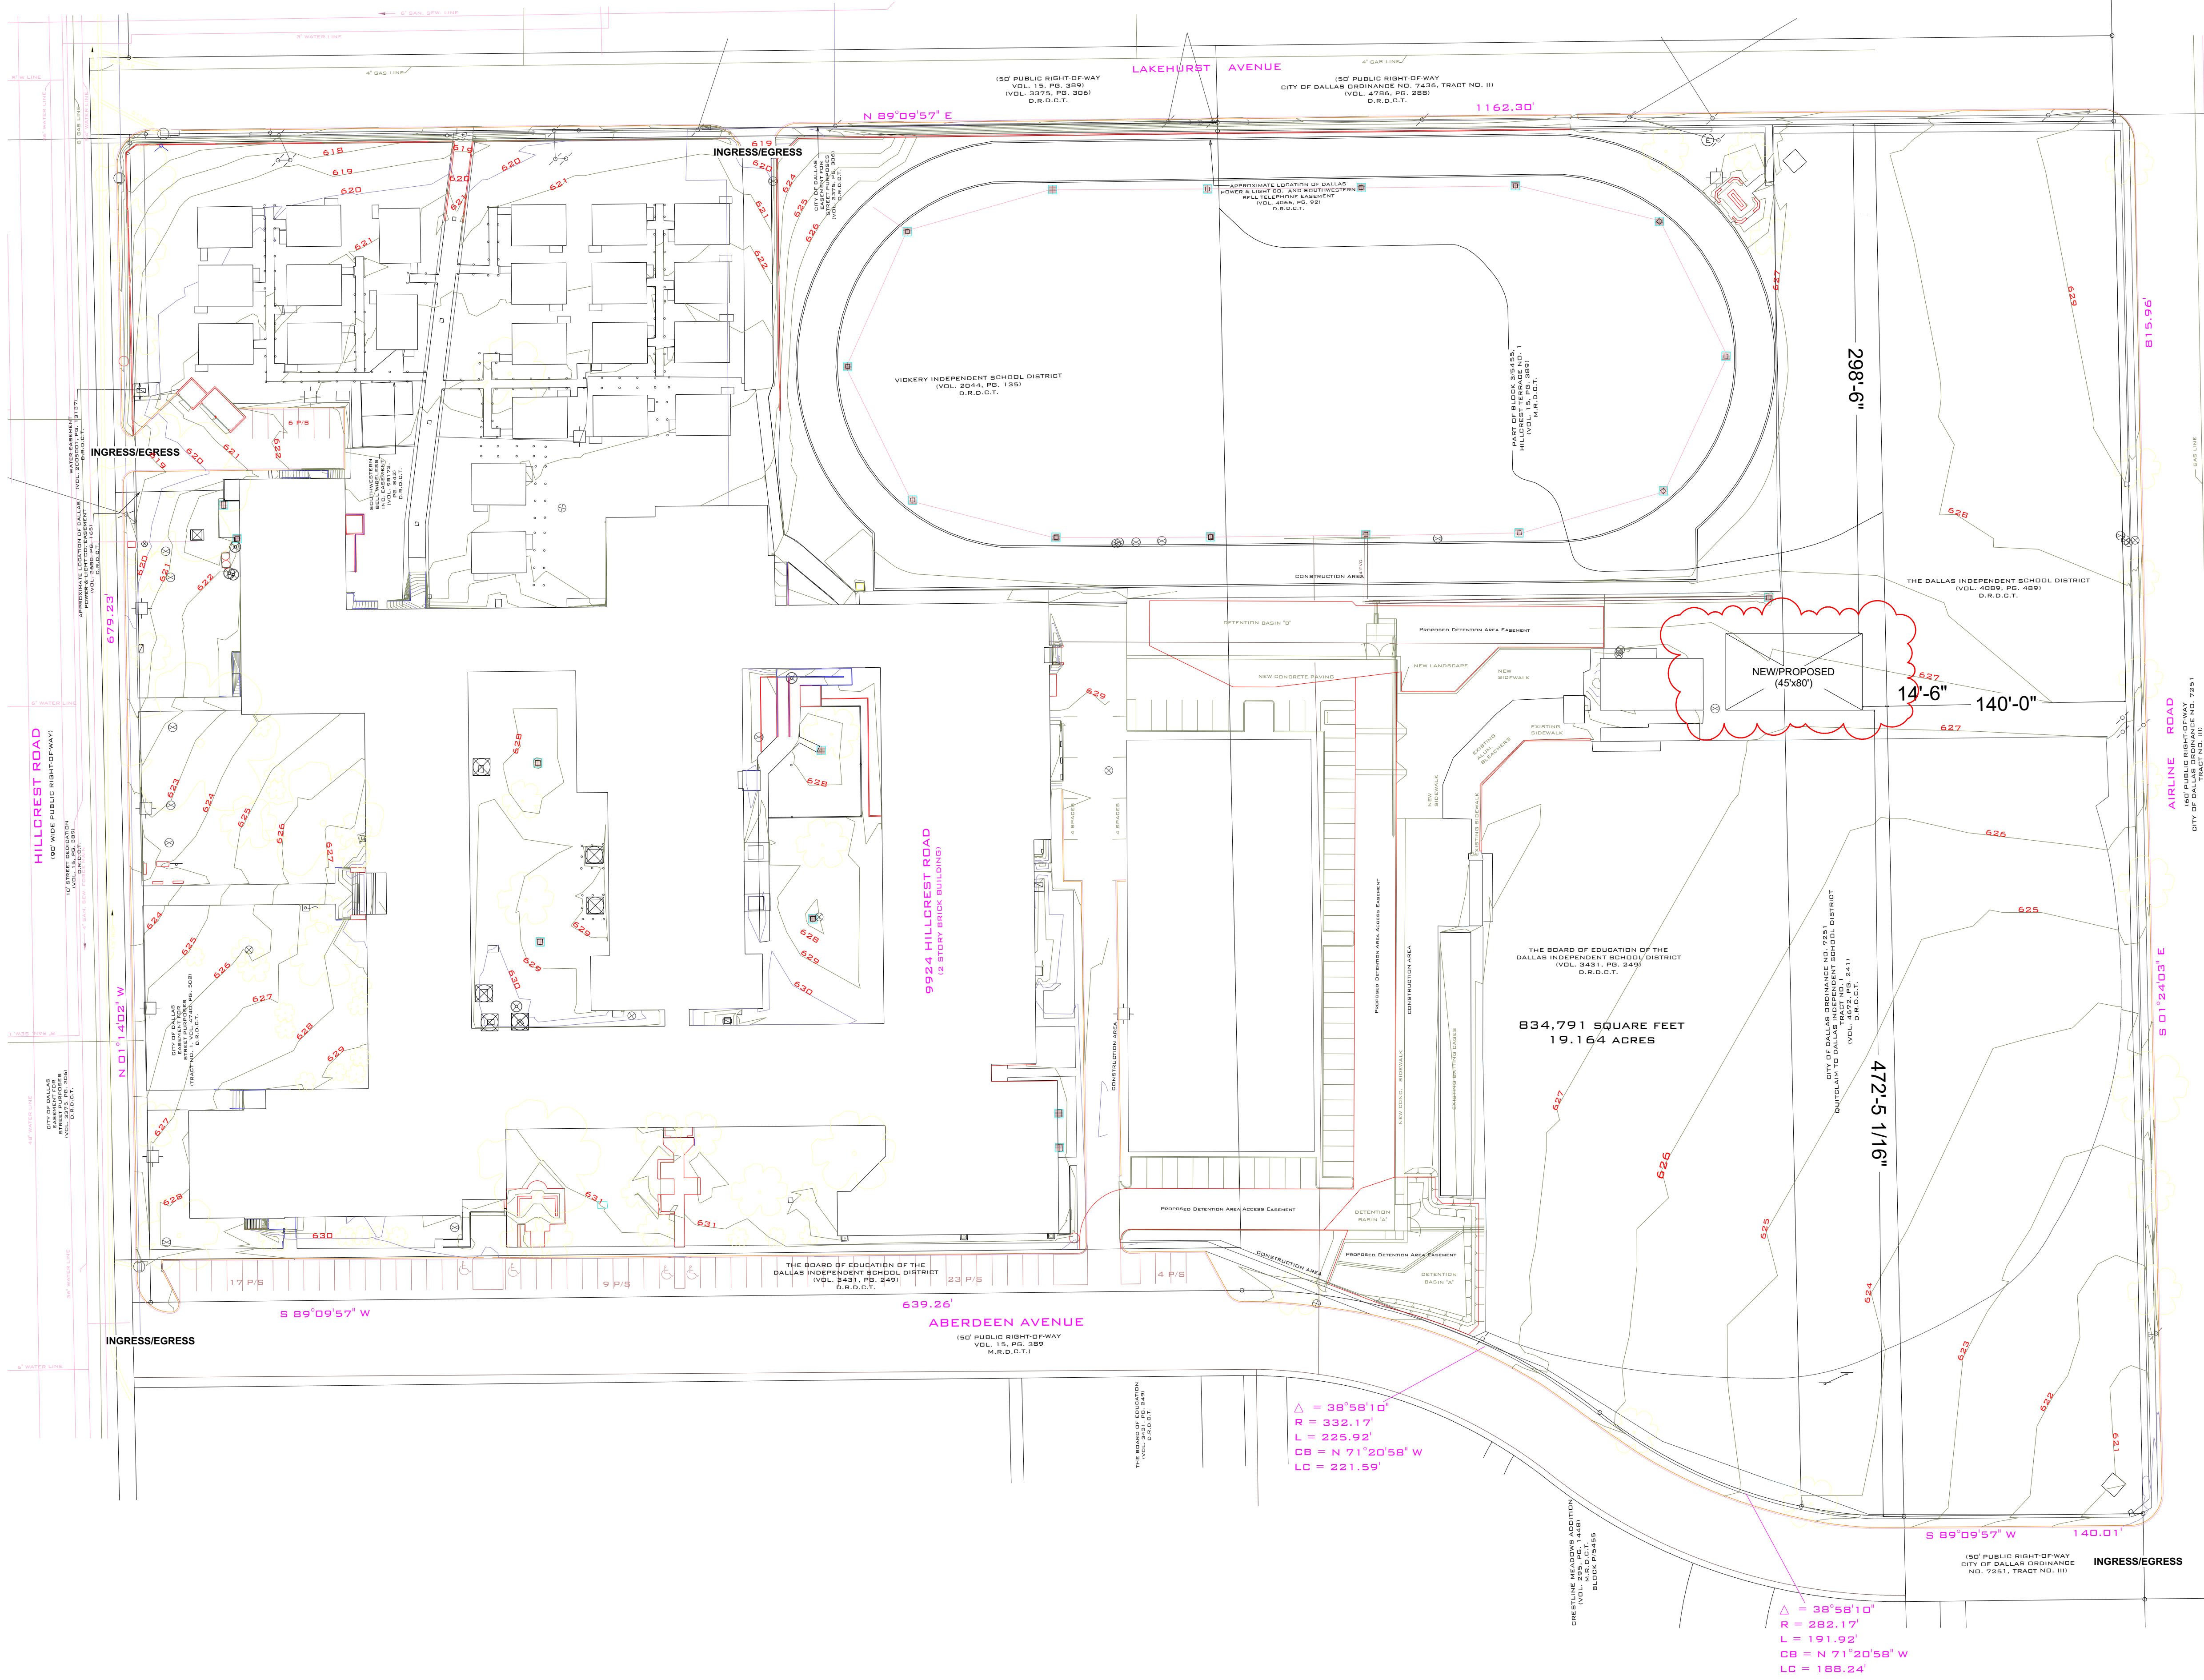

**PROJECT NOTES:**  
 TITLE: HILLCREST HS BATTING CAGES  
 OWNER: DISD  
 CONTRACTOR: VALERO CONSTRUCTION  
 ADDRESS: 9924 HILLCREST ROAD  
 CITY: DALLAS  
 LEGAL: LOT 1, BLOCK 3/5455  
 LOT AREA: 16.085 AC  
 OCCUPANCY: NOT CHANGED (GROUP E)  
 LAND USE: NOT CHANGED  
 PARKING: NOT CHANGED

PLAN NO.  
**3176**  
 DATE  
**8/16/2019**  
**PDF**  
 PESKUSKI DESIGN FIRM  
 DALLAS, TEXAS  
 PHONE: (469) 682-8676 FAX: (972) 379-0238

**HILLCREST HS BATTING CAGES**  
**9924 HILLCREST ROAD**  
**LOT 1, BLOCK 3/5455**  
**DALLAS, TX**

Copyright © by Peskuski Design Firm (PDF) (Jay Peskuski) Drawings, specifications and other documents, prepared by Peskuski Design Firm are Instruments of Service for use solely with respect to this Project. This includes documents in electronic form. Peskuski Design Firm shall be deemed the author and owner of all Instruments of Service and shall retain all common law, statutory and other reserved rights, including copyrights. The Instruments of Service shall not be used by the owner, or any other parties, for future additions or alterations to this Project or for other projects, without prior written agreement with Peskuski Design Firm. Any unauthorized use of the Instruments of Service shall be at the Owner's (or any other unauthorized party's) sole risk and expense, without liability to Peskuski Design Firm.

**DEVELOPMENT PLAN**  
 SCALE: 1" = 50'

SHEET  
**A-1**