



- NOTE**
 (39) STANDARD SPACES
 (7) ECONOMY SPACES
 (46) TOTAL SPACES
1. WEST ROW - (13) SPACES 9'-0" X 18'-0"
 2. MIDDLE ROW - (11) SPACES 9'-0" X 18'-0"
 3. ANGLED ROW - (10) SPACES 9.9' X 16'-6" (MEASURED EAST TO WEST AND NOT ACTUAL LENGTH)
 4. EAST ROW - (5) SPACES 8'-0" X 22'-0"
 5. SOUTH ROW - (7) ECONOMY SPACES 7'-6" X 18'-0"

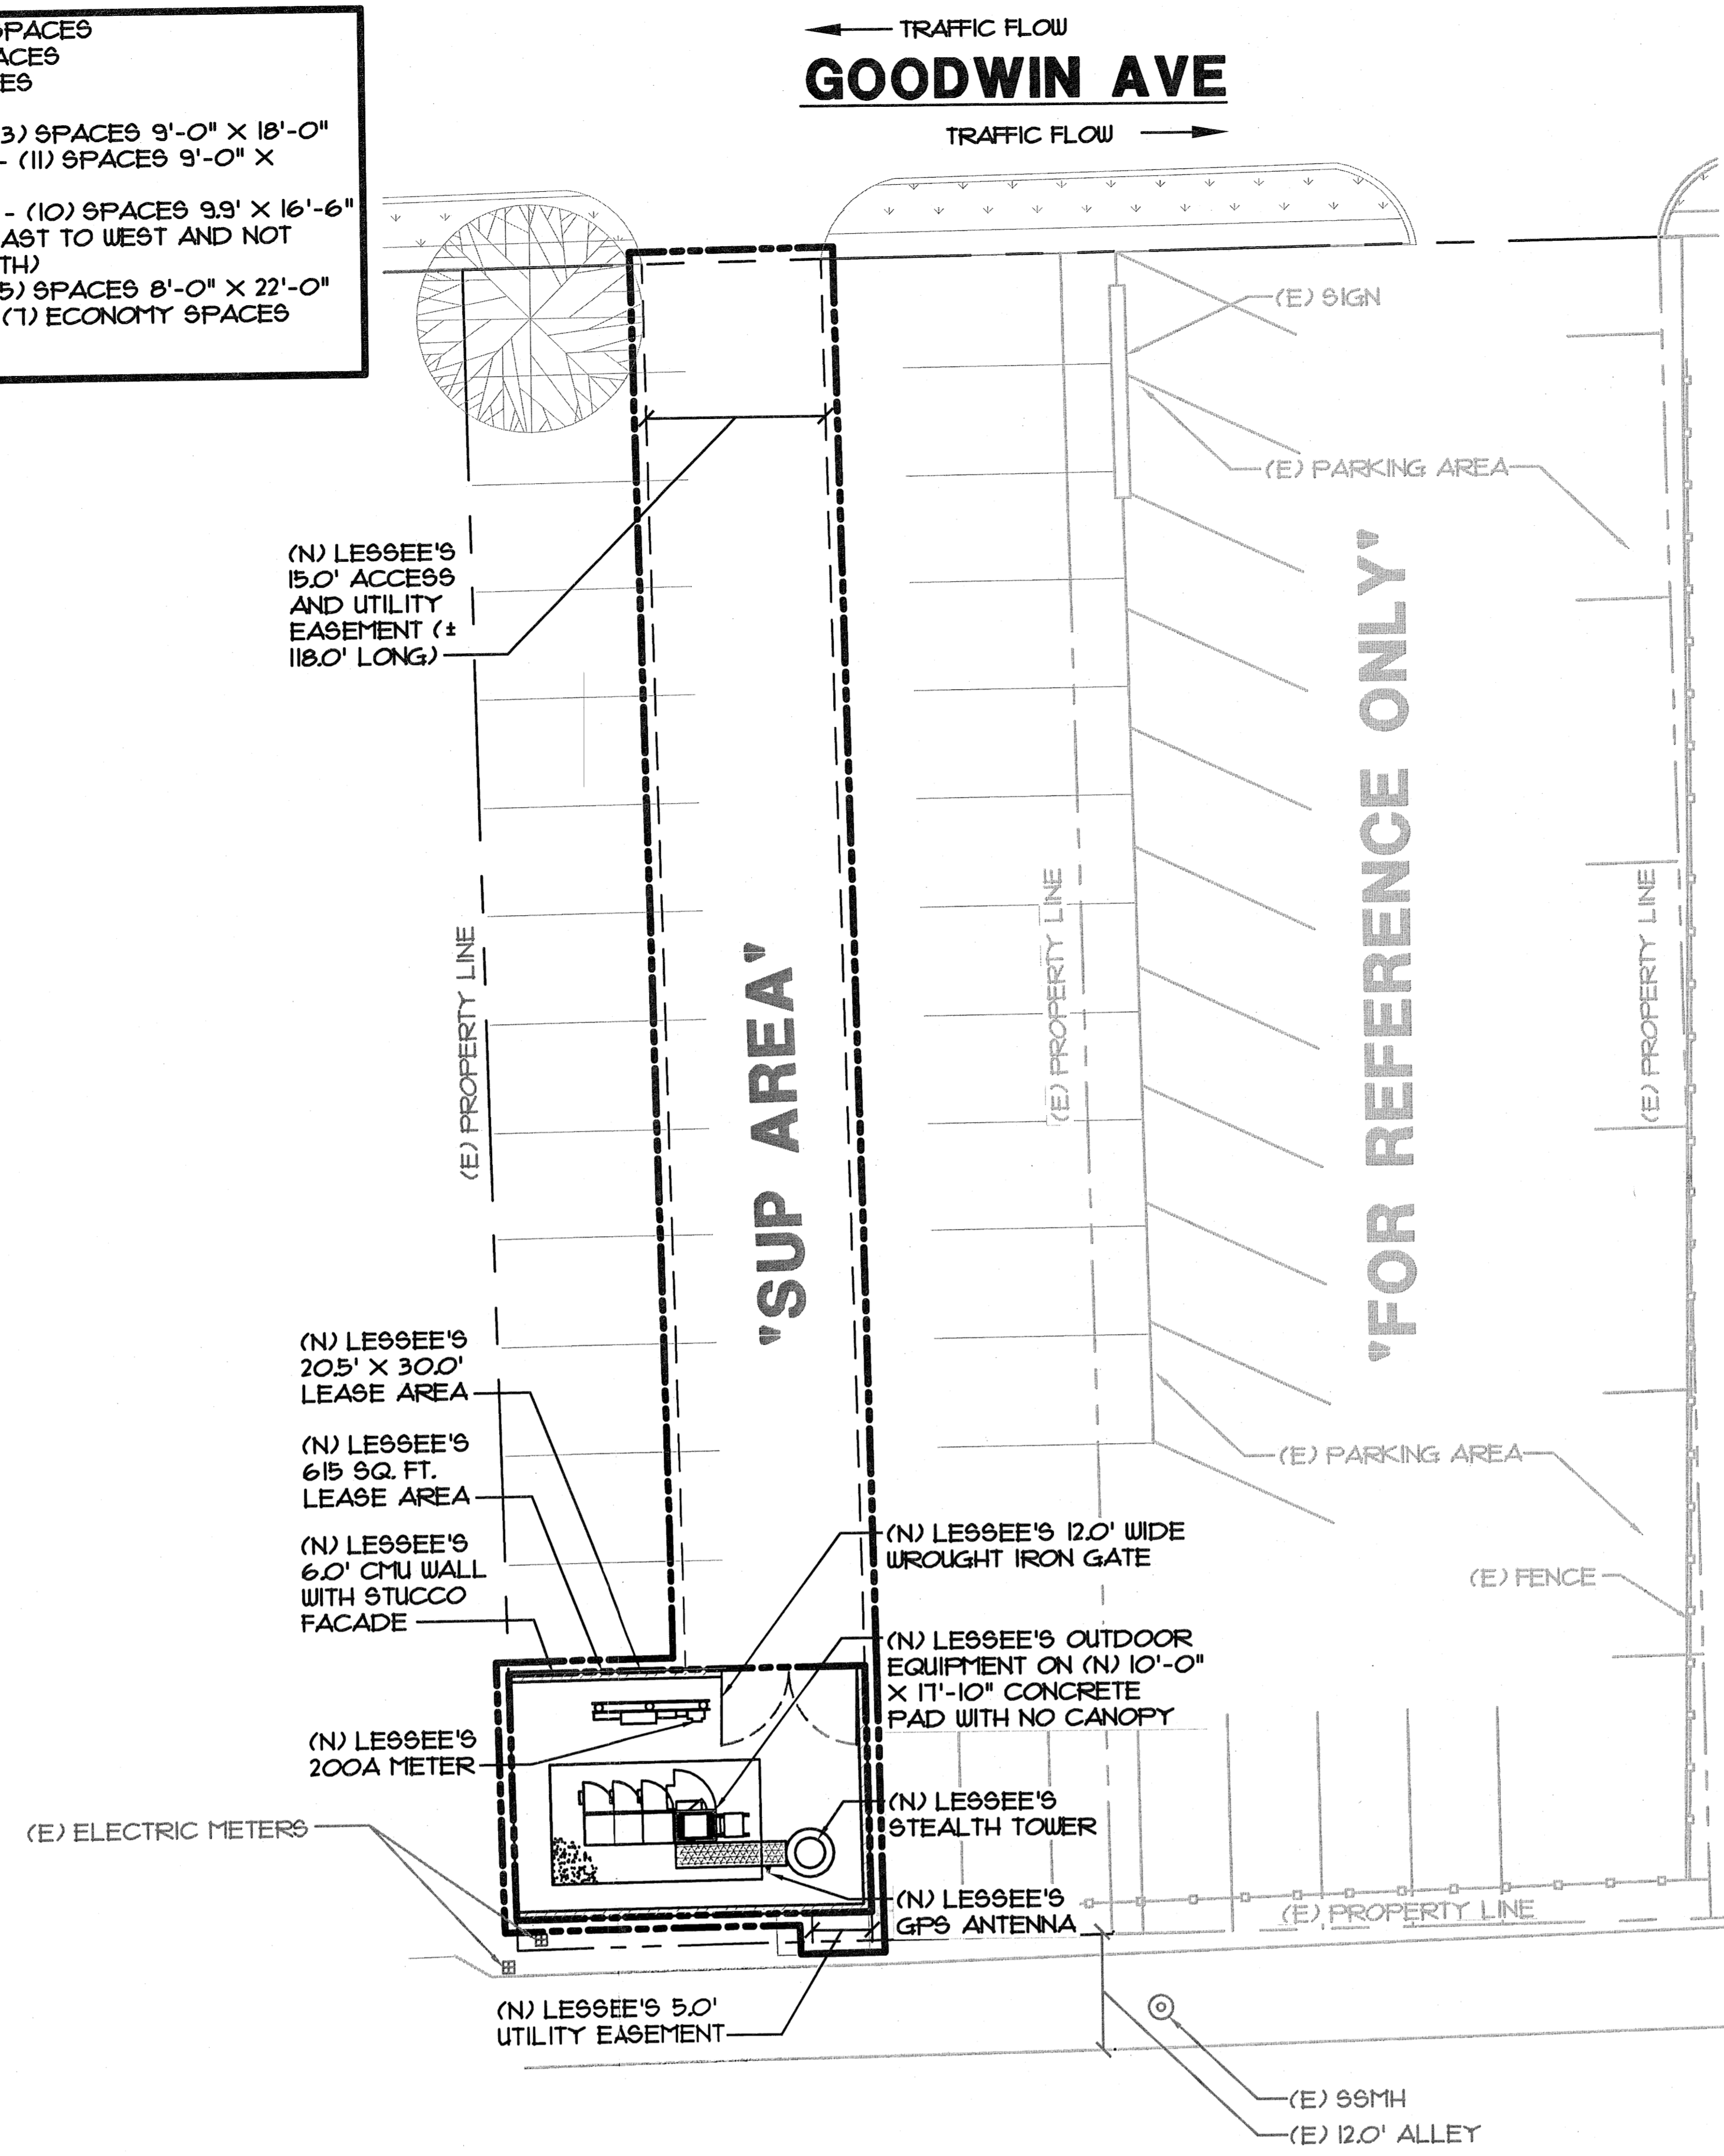

1 OVERALL SITE PLAN
 SCALE: 1" = 20'-0"

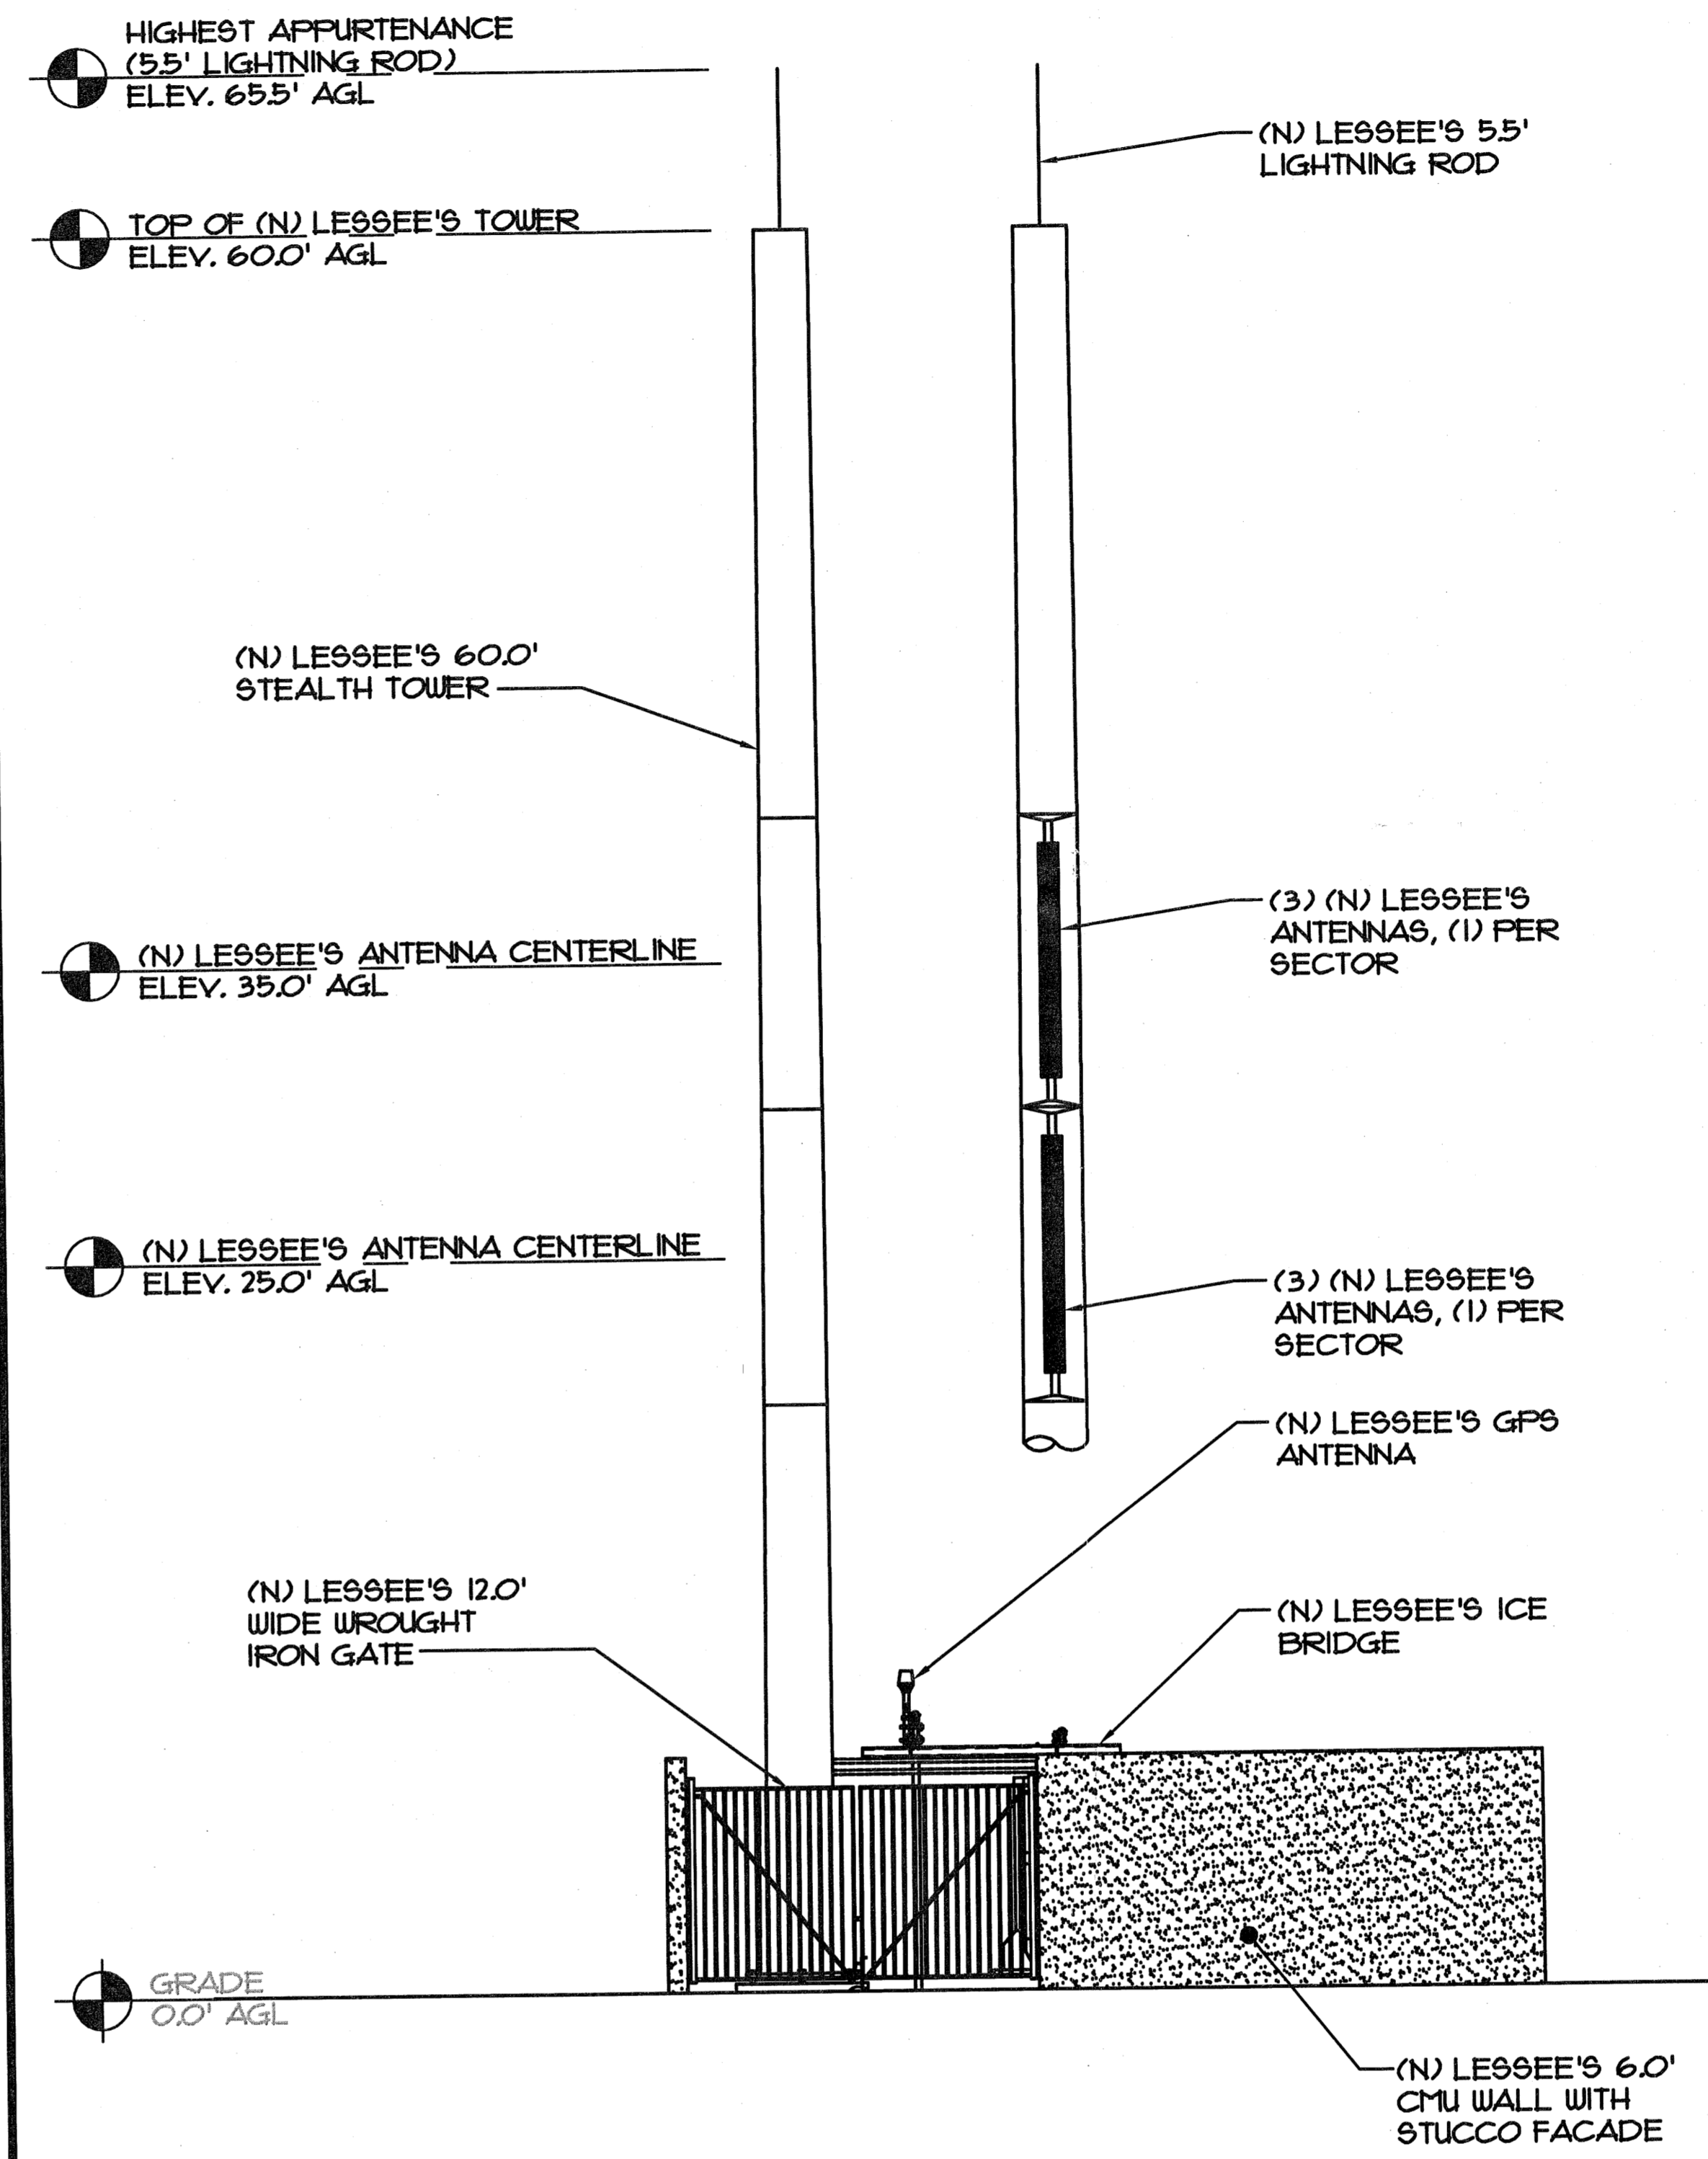

2 TOWER ELEVATION
 SCALE: 1" = 10'-0"

4-715

DATE DRAWN: 12/29/13		DRAWN BY: BA		APPROVED BY: WBS	
LEASE EXHIBIT DRAWINGS MATILDA GOODWIN SITE ID # 280580 GREENVILLE AVE DALLAS, TX 75206 DALLAS COUNTY					
 W-T COMMUNICATION DESIGN GROUP, LLC. WIRELESS INFRASTRUCTURE 751 Hudson Parkway, Suite 200 Lewisville, Texas 75077 PH: (972) 739-0761 FAX: (972) 739-0762 www.wtdesigngroup.com					
DATE: _____ EXPIRES: _____ PROJECT NO: T134165					
SHEET NAME OVERALL SITE PLAN / TOWER ELEVATION					
SHEET NUMBER C-1					
CASE NUMBER Z145-140(OTH)					