


VICINITY MAP

LEGAL DESCRIPTION
 1: CALIFORNIA RANCHES
 2: BLK 6357, LOT 33 & 34

NOTES

USE: COMMERCIAL MOTOR VEHICLE PARKING

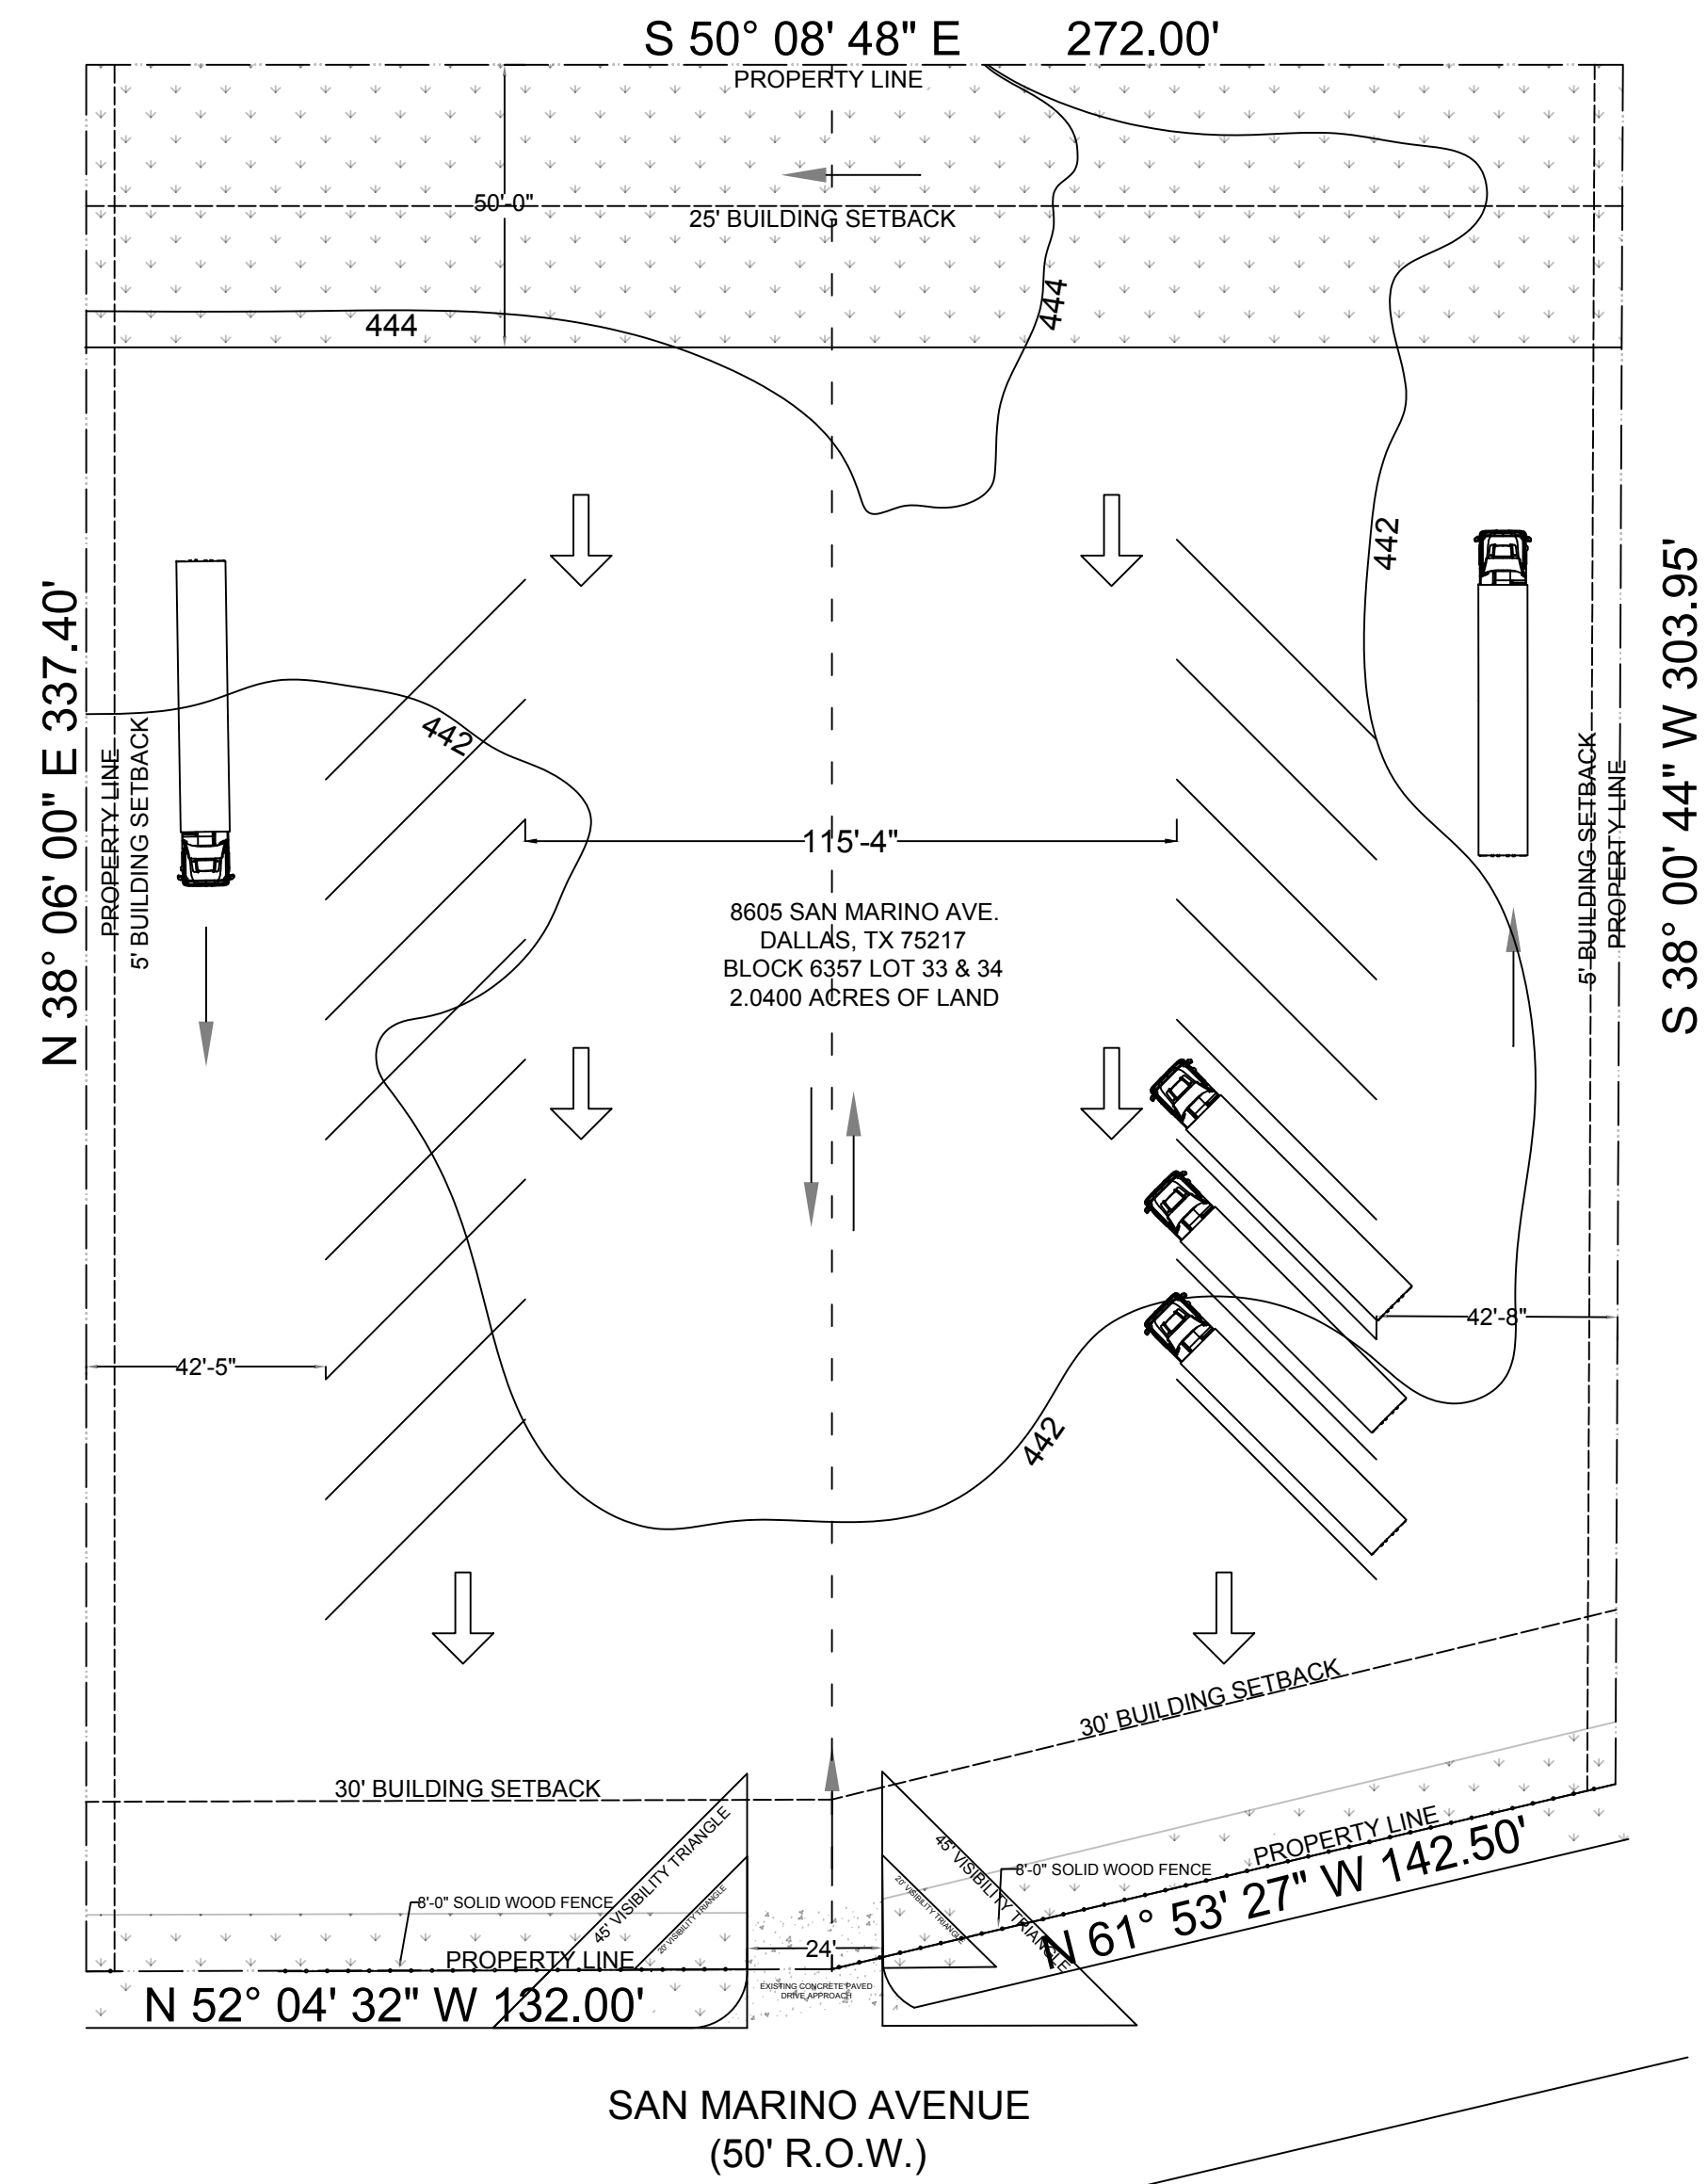

PARKING SIZES	
SPACES	20' X 50'
SEMI-TRUCKS	27
TOTAL	27

KEY	
GRASS	
CONCRETE	

1 SITE PLAN
 Scale: 1/32" = 1'-0"

 NORTH	SAN MARINO PROJECT 8605 SAN MARINO AVE. DALLAS, TX 75217			SHEET <h1>A1</h1>
	NO.	REVISION	DATE	
	1	PARKING STALLS	1/12/2021	
	PROJECT COMMERCIAL MOTOR VEHICLE PARKING			
ZONING CASE NO.			DATE 10/25/2021	
DRAWN BY: VALERIA ALDAZ			SCALE 1/32"=1'-0"	