



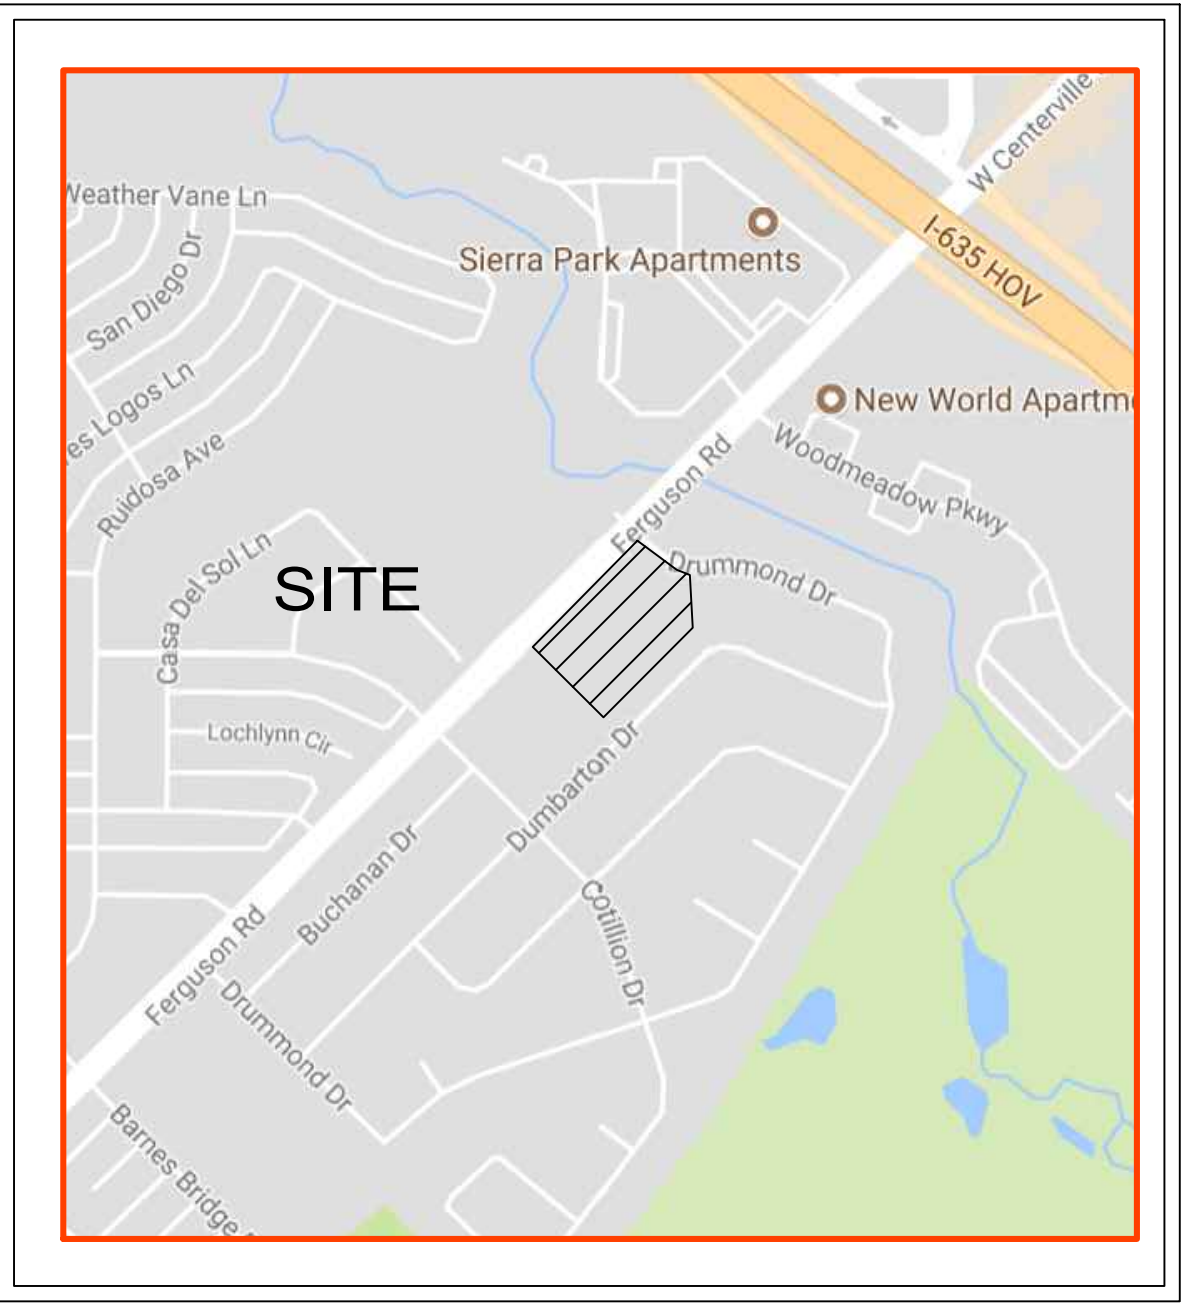

1

SUP SITE PLAN

SCALE: 1" = 30'-0"

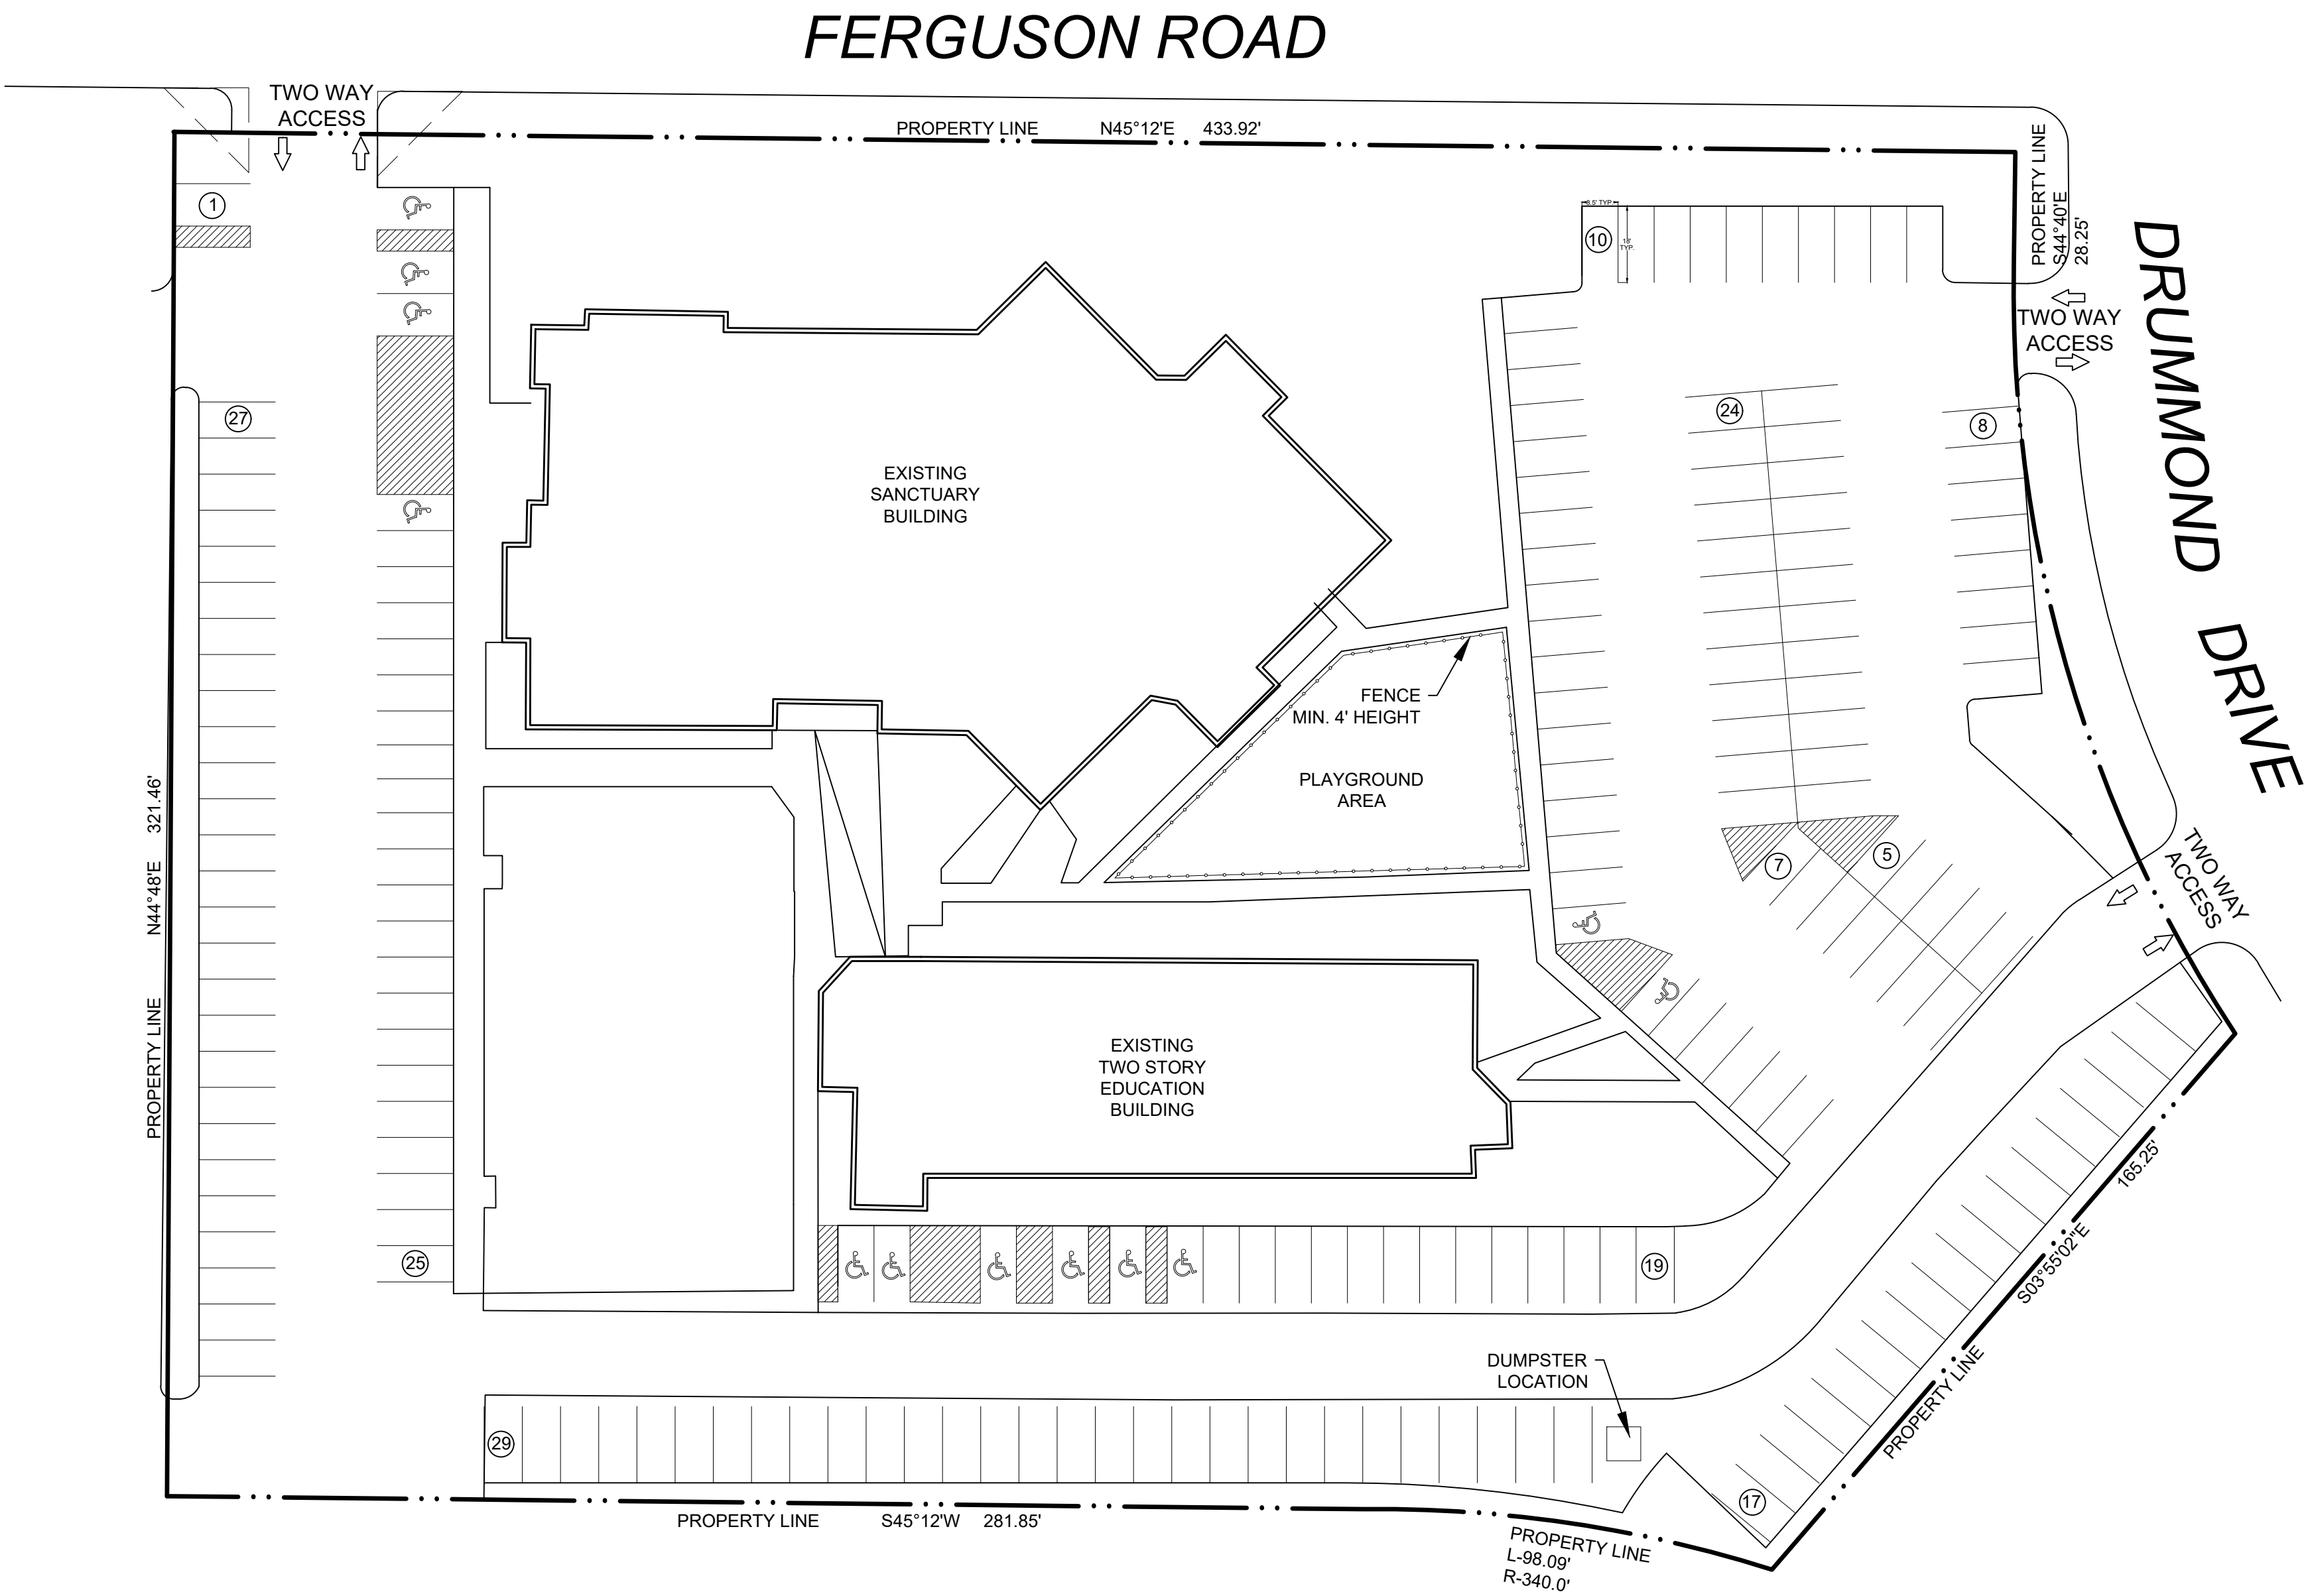

VICINITY MAP
NTS



SITE INFORMATION

PROPERTY AREA: 3.231 ACRES

SITE DATA TABLE

SUP FOR CHILD CARE FACILITY 11540 FERGUSON RD R-7.5(A) DISTRICT		
TOTAL SITE AREA	140,742 SF	3.21 AC
LAND USE	CHURCH	
	CHILD CARE FACILITY 4 CLASSROOMS	
FLOOR AREA FOR CHILD CARE (SF)	8,000	
PARKING		
	REQ.	PROVIDED
CHURCH PARKING (PEW)	144	196
CHILD CARE PARKING (1:500)	16	
HANDICAP PARKING	6	12

11540 FERGUSON ROAD
CITY OF DALLAS, TEXAS

BALDWIN
ASSOCIATES
3904 Elm Street, Suite B
Dallas, Texas 75226
MOBILE: 214.729.7949
OFFICE: 214.824.7949
rob@baldwinplanning.com

Baldwin
Associates

09/14/2017
PROJECT NUMBER
CASE NUMBER