

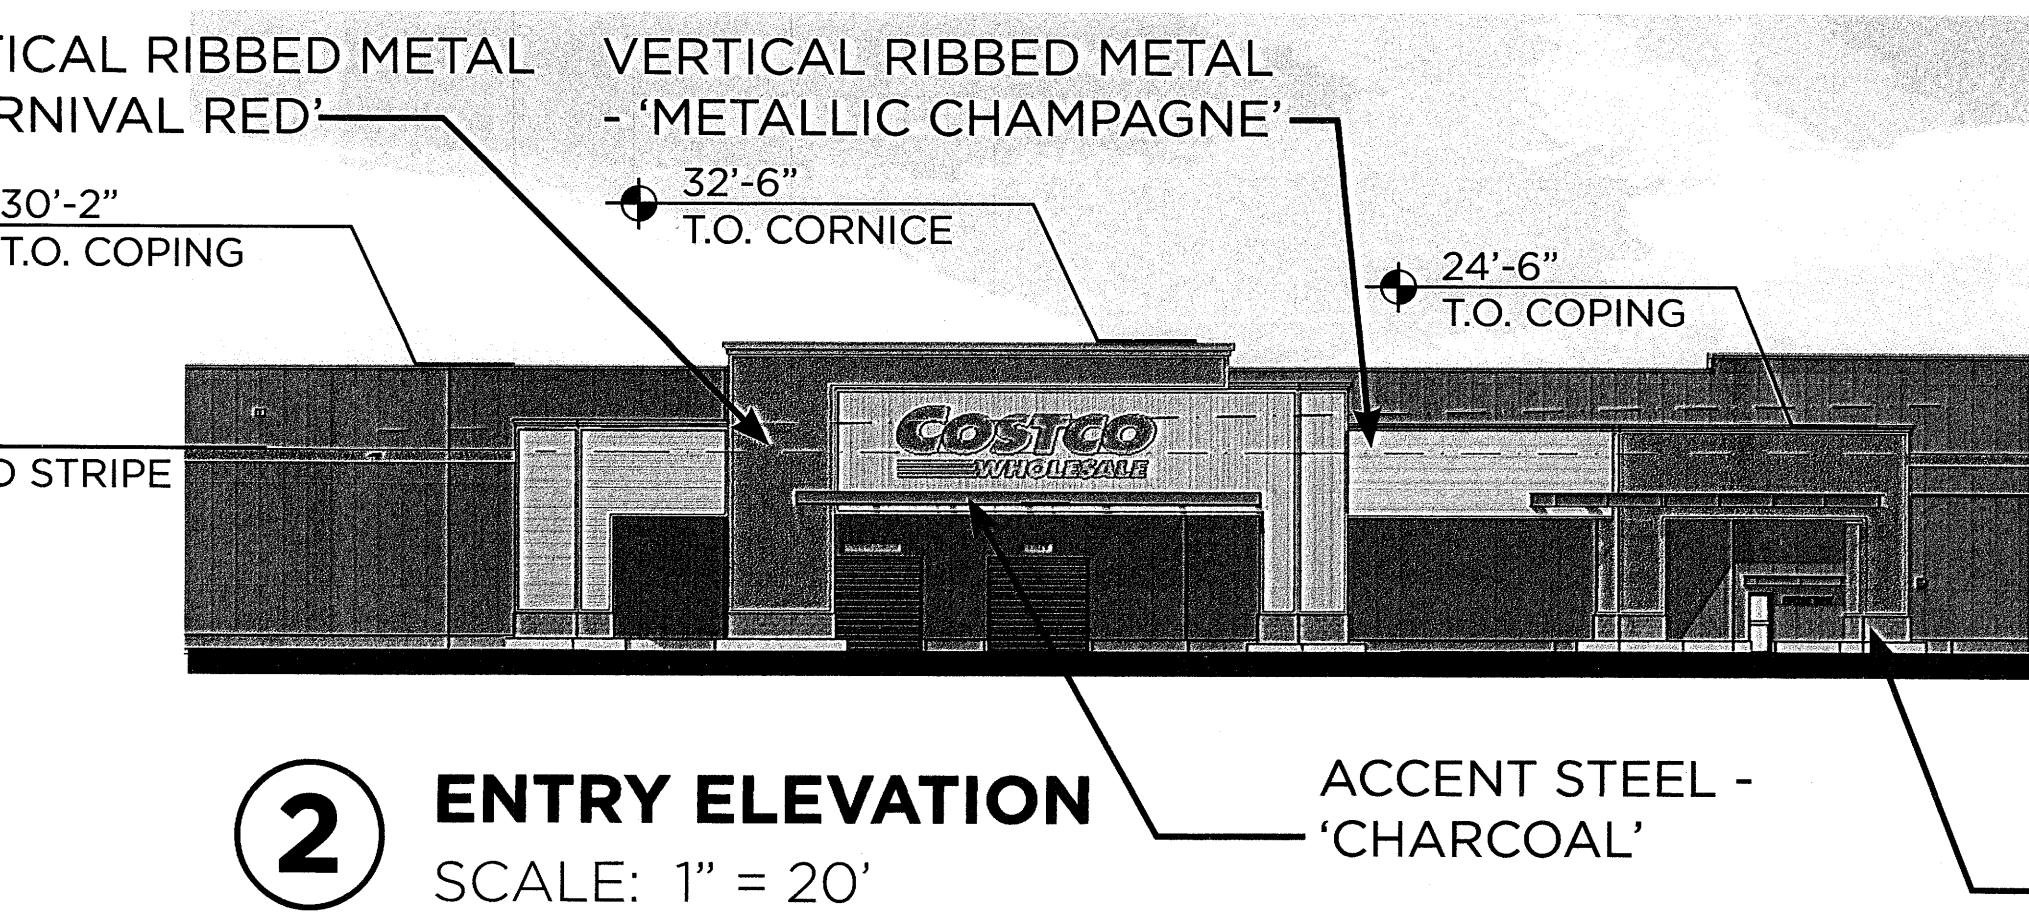



1 EAST ELEVATION
SCALE: 1" = 20'

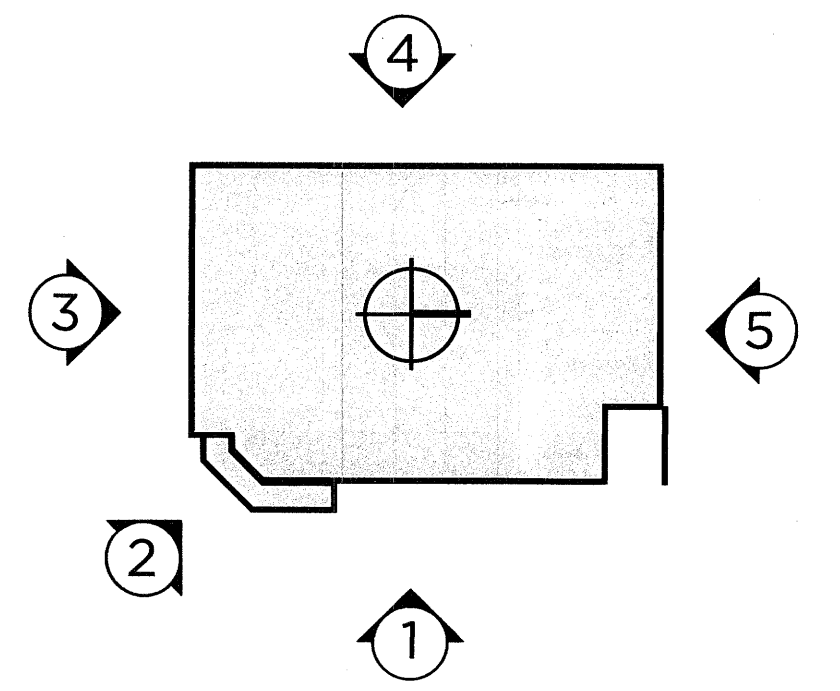

2 ENTRY ELEVATION
SCALE: 1" = 20'

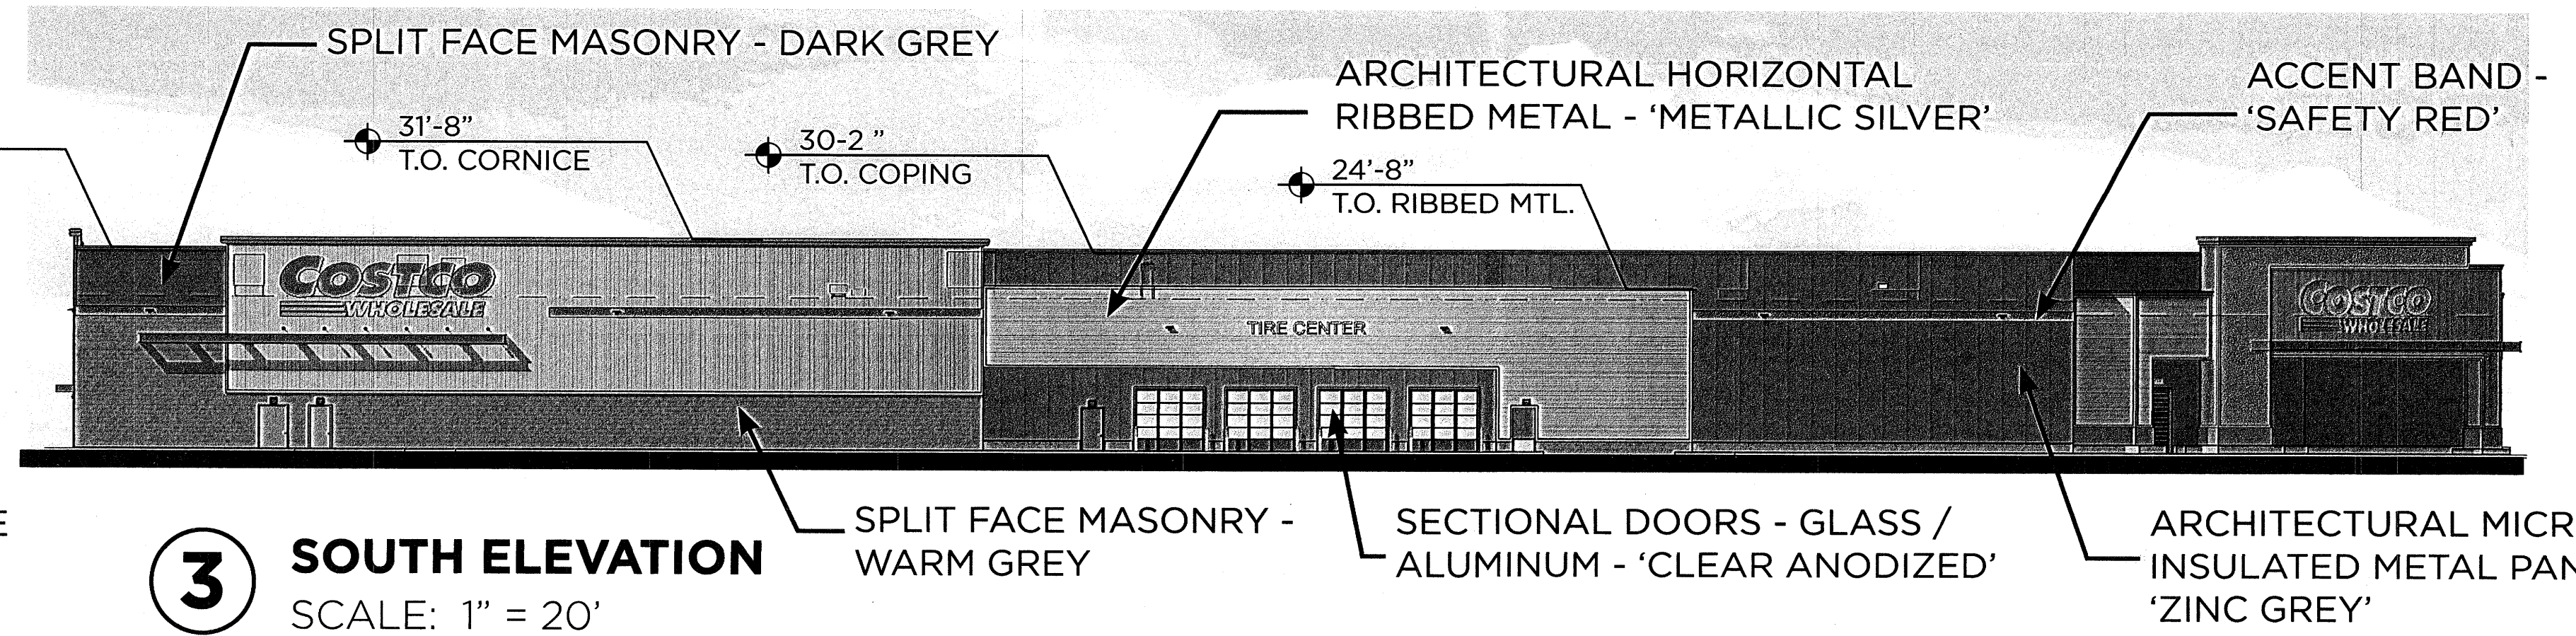


3 SOUTH ELEVATION
SCALE: 1" = 20'


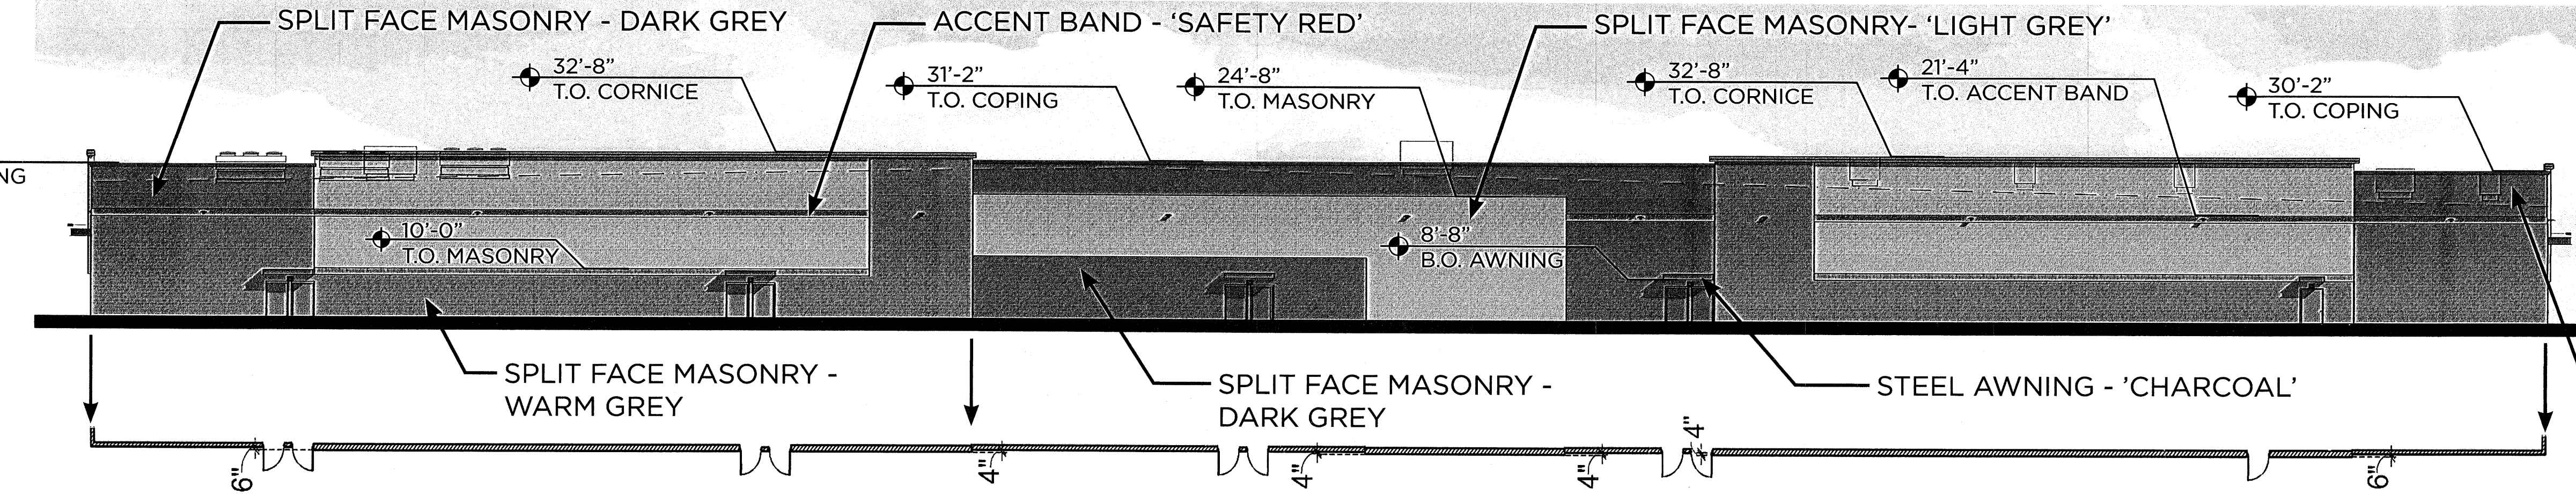


4 WEST ELEVATION
SCALE: 1" = 20'

SIGNAGE AREA TABULATION (WALL SIGNS)				
QTY	SIGN	SIZE	AREA (SF) EA	TOTAL SF
1	COSTCO WHOLESALE	7'-0" X 12'	84 SF	84 SF
2	COSTCO WHOLESALE	6'-0" X 12'	72 SF	144 SF
1	COSTCO WHOLESALE	5'-0" X 12'	60 SF	60 SF
1	TIRE CENTER	17'-4" X 11'-9"	204 SF	204 SF
1	OPTOMETRIST	9'-0" X 10'-7"	96 SF	96 SF
TOTAL SIGNAGE AREA			516 SF	516 SF

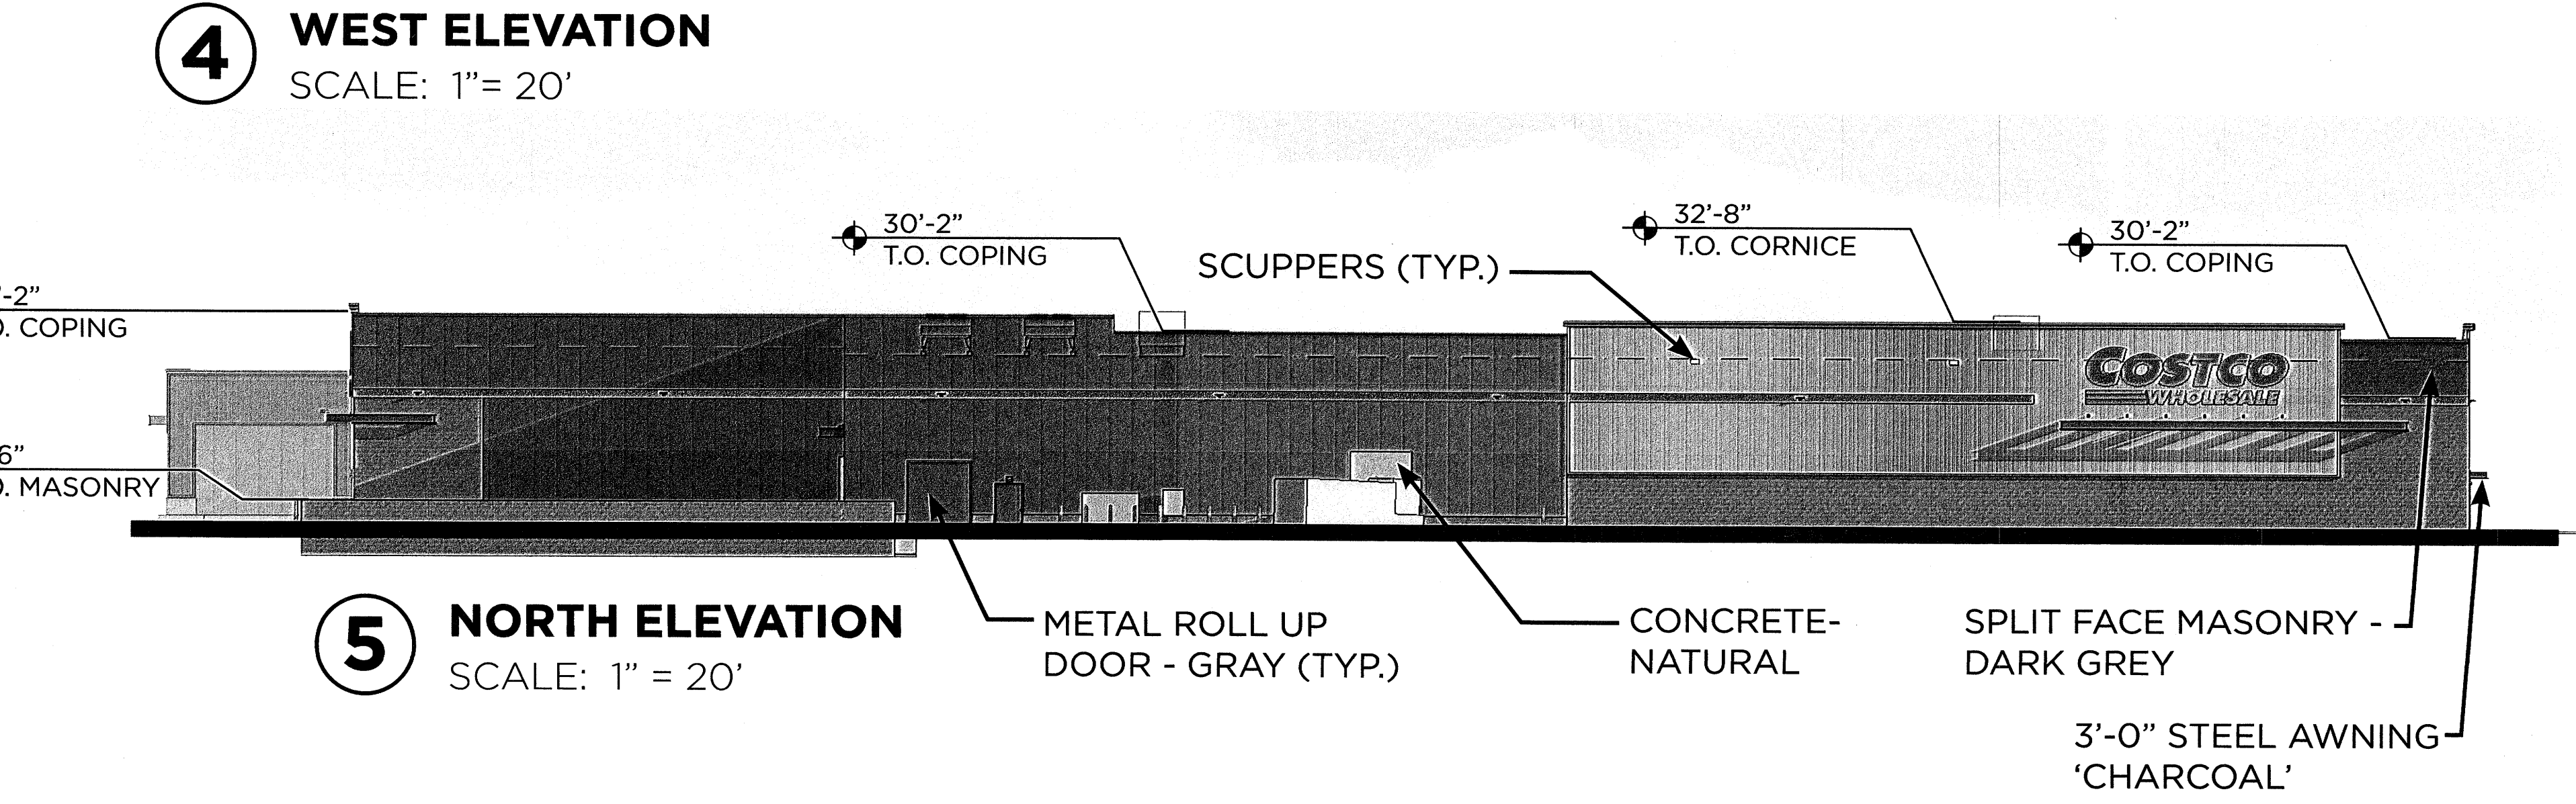

5 NORTH ELEVATION
SCALE: 1" = 20'

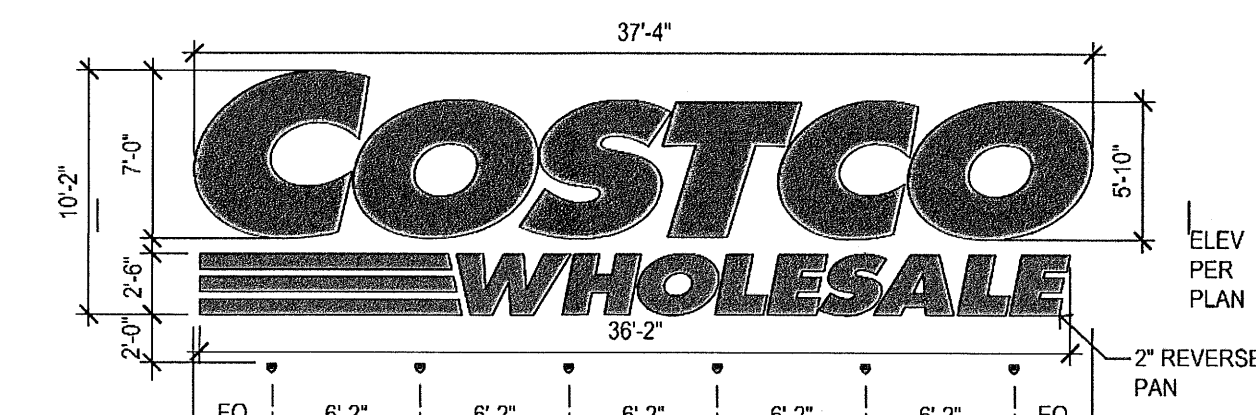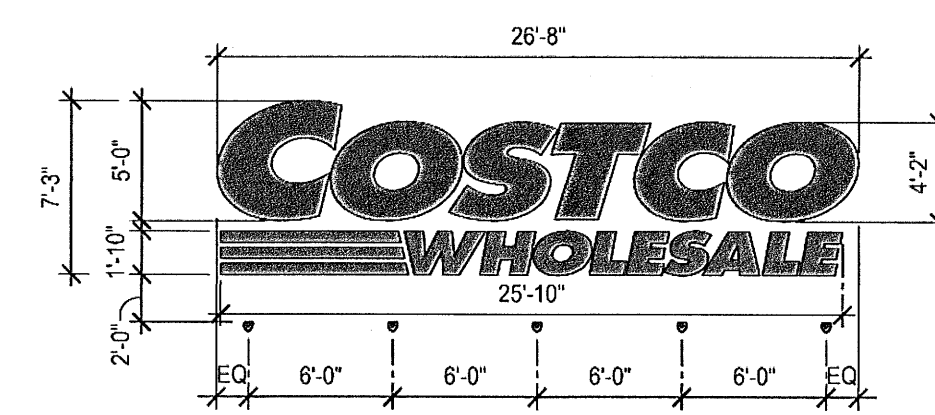

6 WAREHOUSE SIGNAGE DETAILS
SCALE: NTS

