





LEGEND	
	EXISTING TREE
	FLOW DIRECTION
AREAS	SQ. FT
LAND	28886.35 I
EXISTING STRUCTURE	NONE
Proposed Child care Facility	3500
PLAY AREA	3879.25



AREA MAP

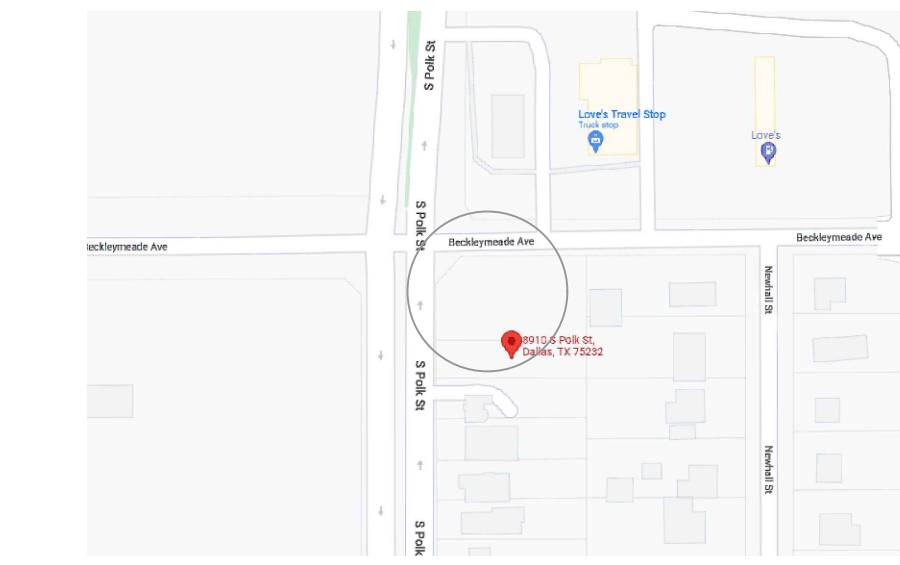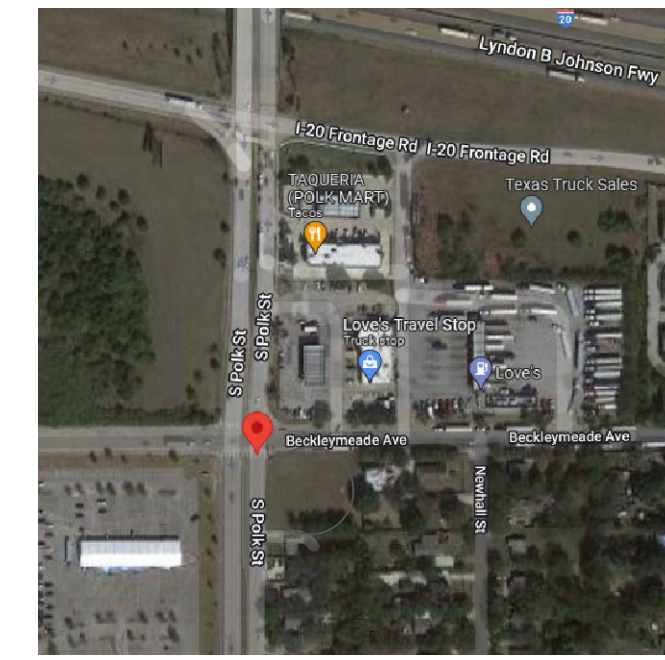

AERIAL MAP

PROJECT : GENESIS




Genesis Child Care Center
 Dorian Bahr | Dorian Development
 909 business parkway, Richardson, TX, 75081
 214.698.9936

DATE DRAWN: 04/26/2022

DATE	REVISION	INITIAL
05/02/22	REV 1	LG
08/21/22	REV 2	SD
08/22/22	REV 3	SD
09/01/22	REV 4	SD
09/30/22	REV 5	SD
10/13/22	REV 5	SD



Case #
7212-264

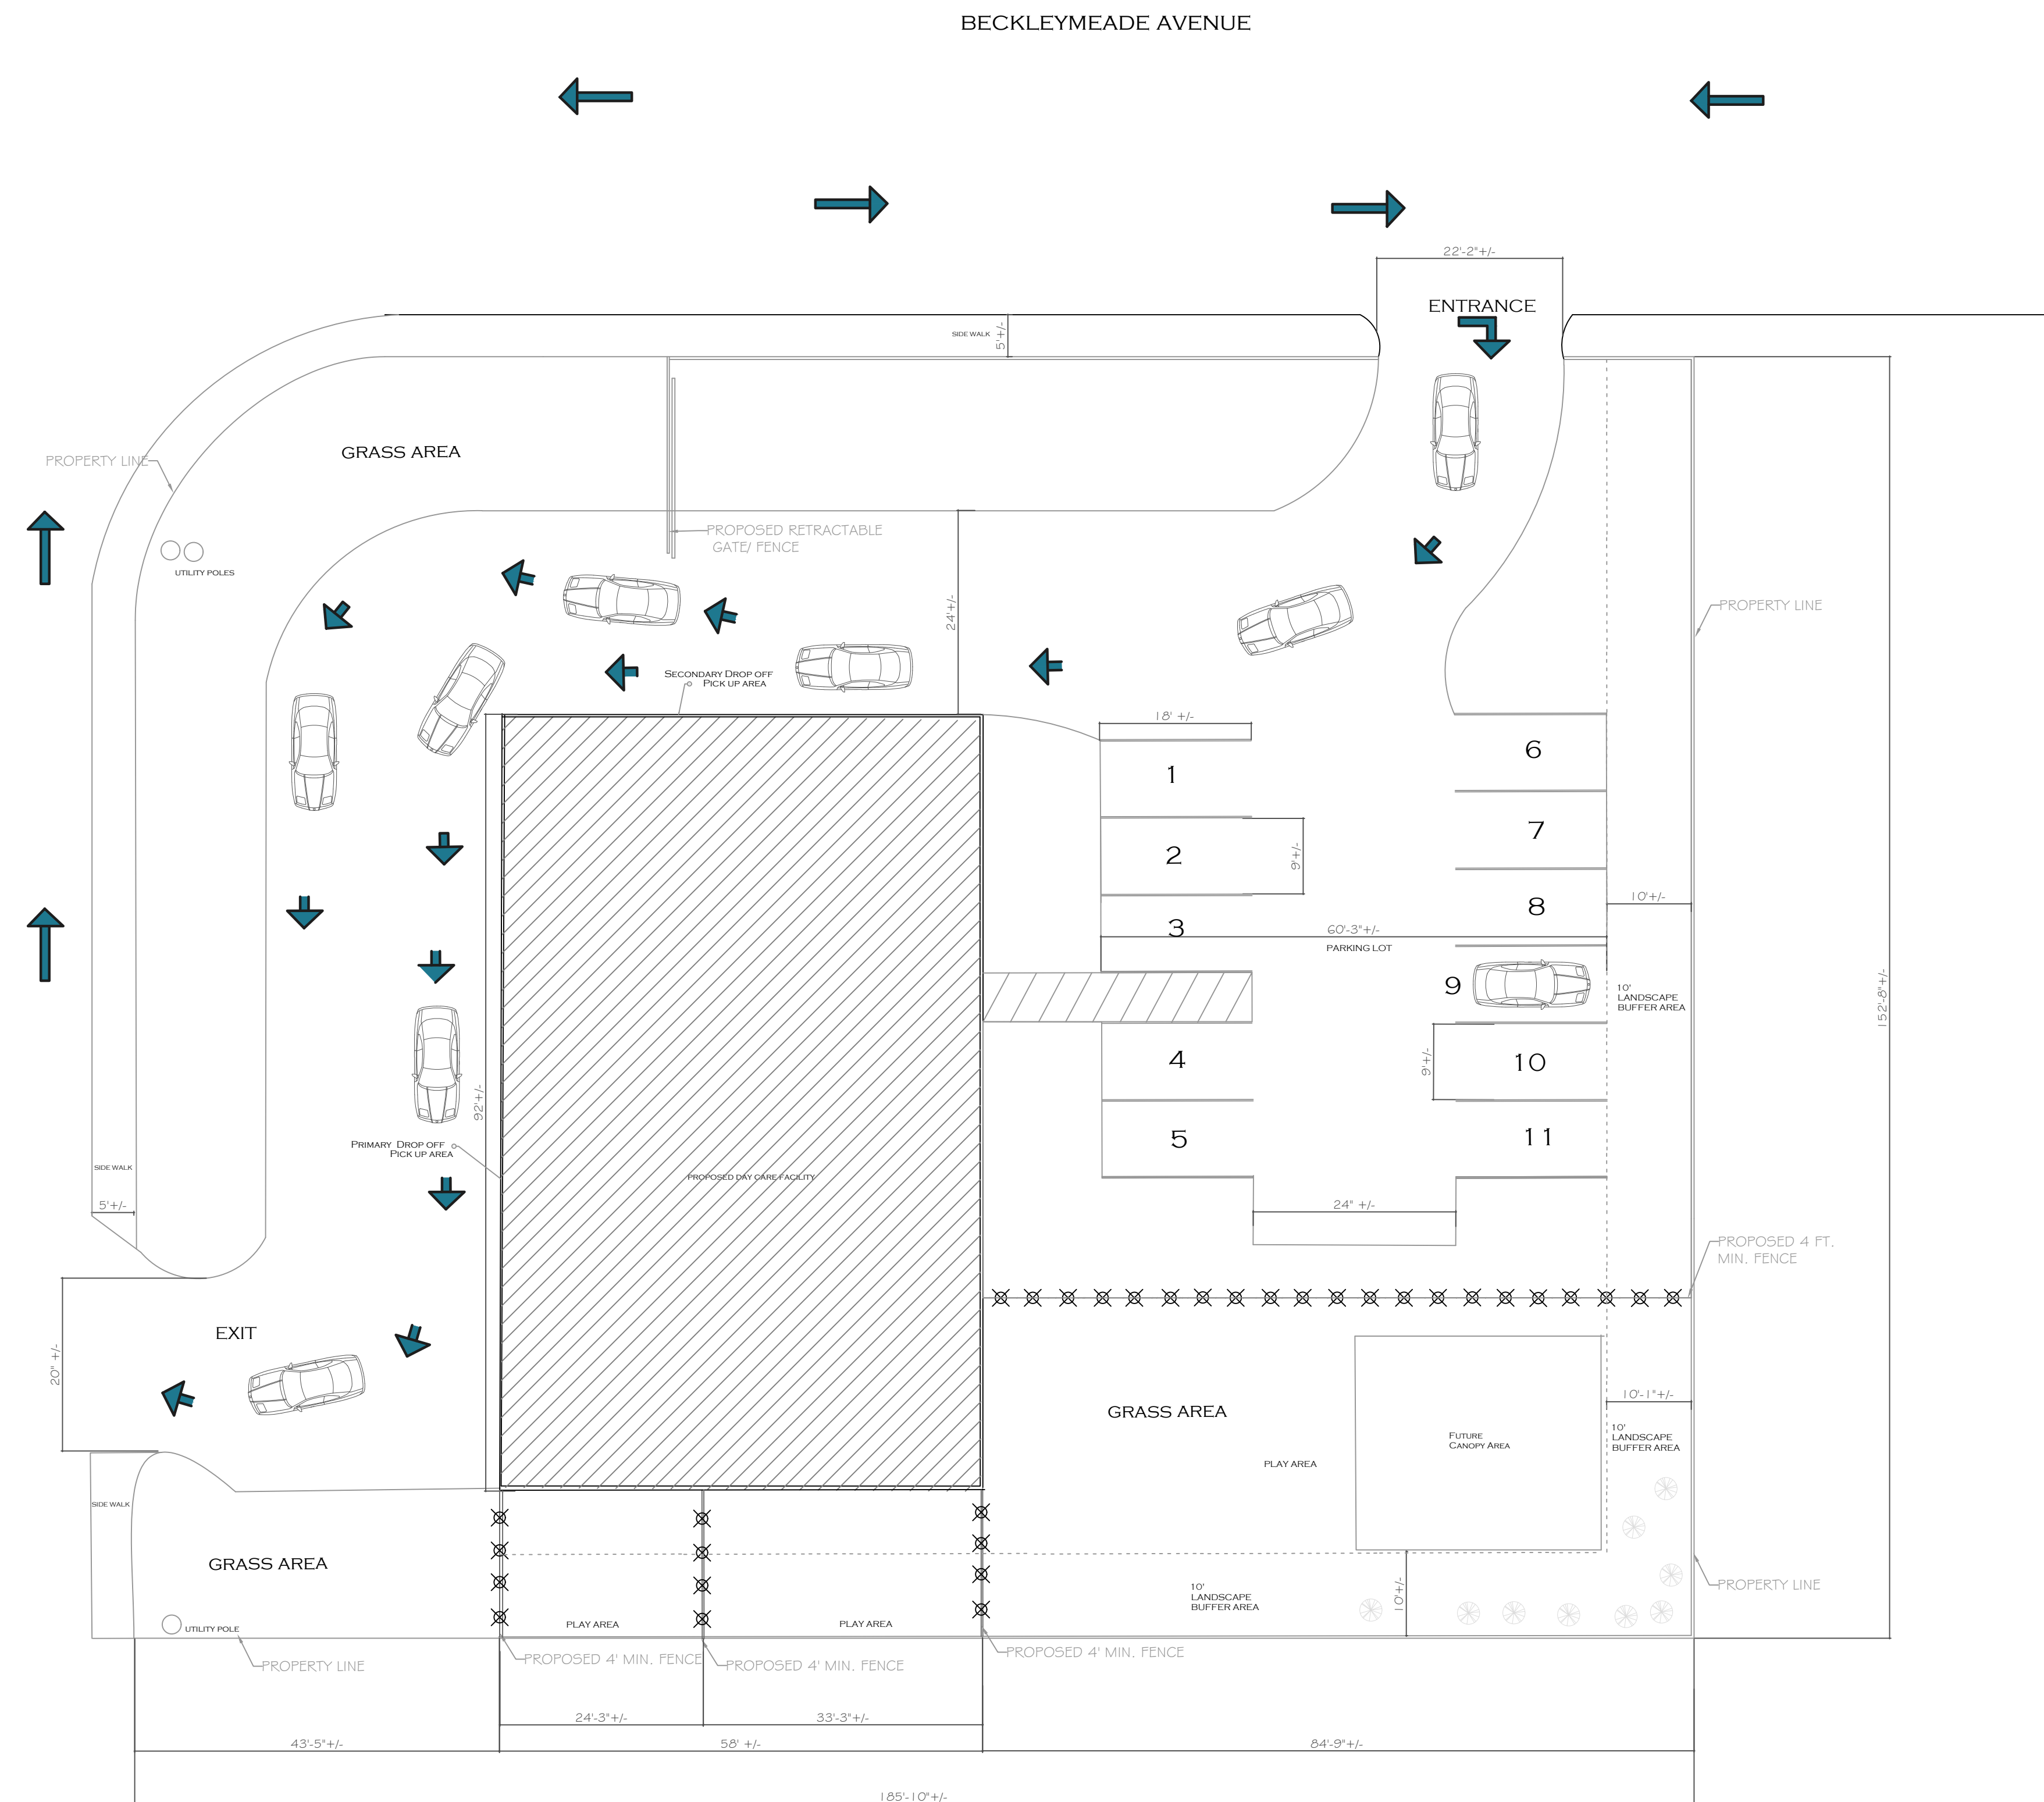

SITE PLAN

3/32"=1'-0"