


WEST ELEVATION (FACES GUARD STREET)


SCALE: 1/8" = 1'-0"

HARDIPANEL

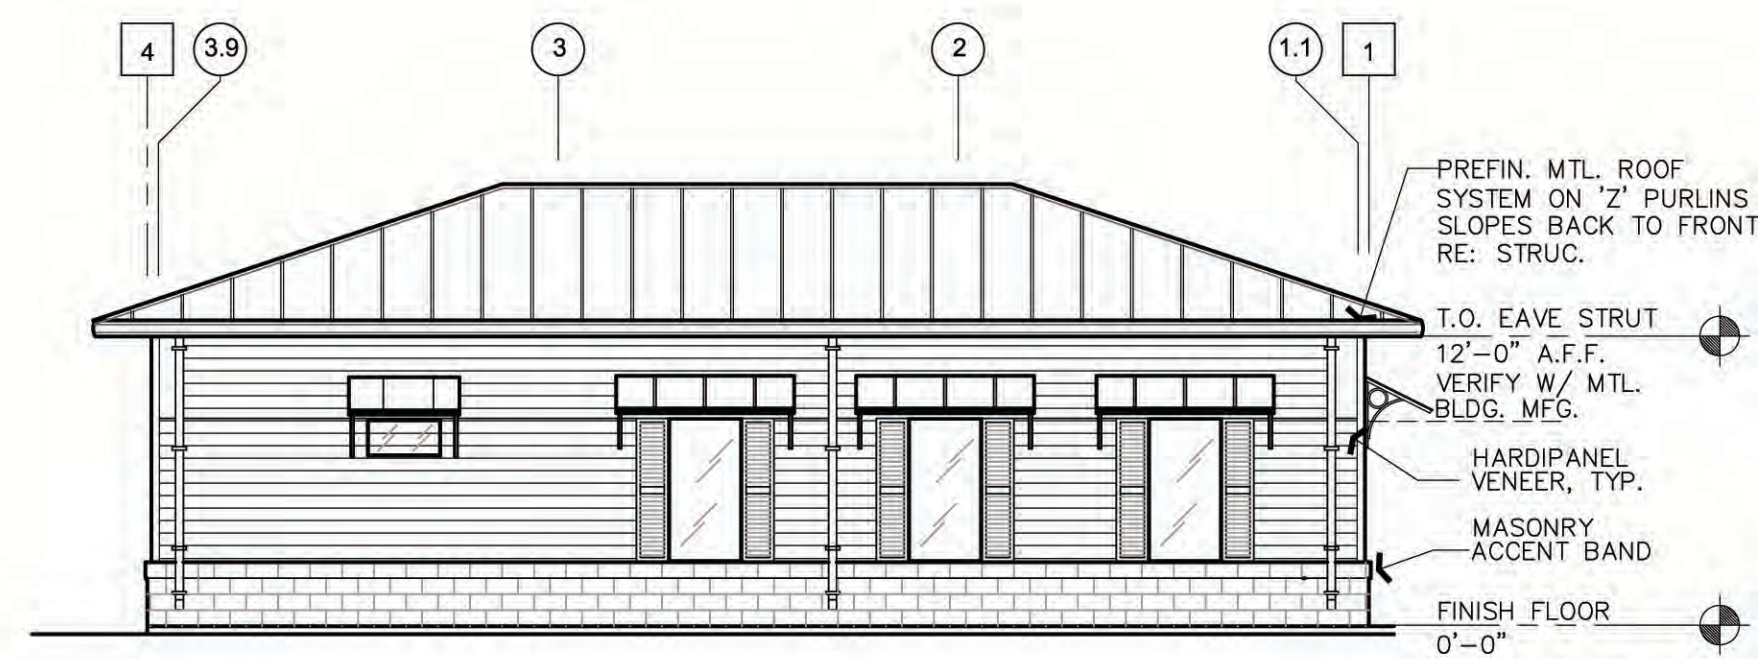

WEST ELEVATION (FACES PUBLIC STREET)

SCALE: 1/8" = 1'-0"

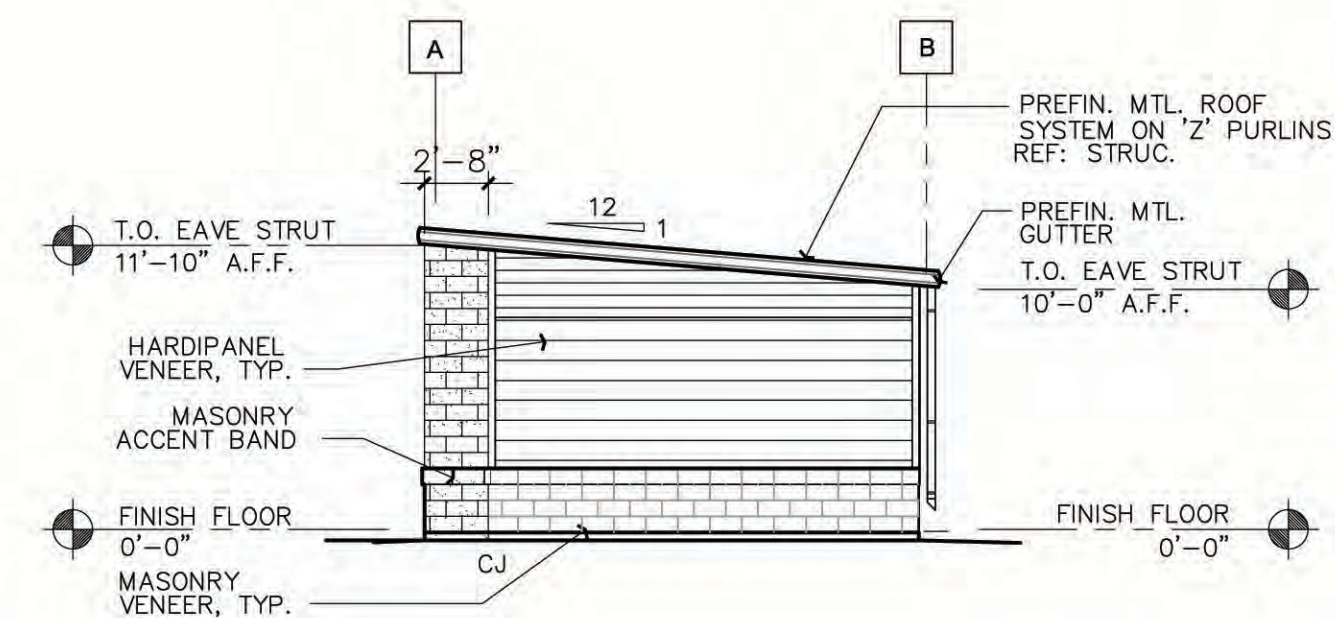

WEST ELEVATION (FACES GUARD STREET)

SCALE: 1/8" = 1'-0"

MAULDIN

ARCHITECTS

San Antonio, Texas 210-313-3197
www.MauldinArchitects.com info@MauldinArchitects.com

PRELIMINARY
DRAWING - NOT FOR
CONSTRUCTION OR
REGULATORY
APPROVAL

MICHAEL D. MAULDIN
TEXAS #16733

Winterberry Development, LLC
2727 LBJ Freeway Suite 1020
Dallas, TX 75234

Self Storage Development
6343 Lake June Road
Dallas, Texas 75217

REVISIONS:	NO.	DESCRIPTION	DATE

DATE: 02/24/2016

SHEET TITLE:

PLAN
ELEVATIONS

SHEET NUMBER: