


# SITE PLAN

 



AREA OF REQUEST: 2,502 sq. ft.  
 REQUIRED PARKING: 13 Total Spaces

TOTAL LOT SIZE: 109,771 sq. ft.  
 TOTAL LOT BLDG SIZE: 29,402 sq. ft.

TOTAL LOT ROD. PARKING 107 Total Spaces  
 TOTAL LOT PARKING PROVIDED 124

**VECTA FOOD STORE**  
 6935 -A SCYENE ROAD  
 DALLAS, TX 75227  
 Parkdale Heights No. 4  
 Blk 19/5818

Scale 1" = 40'

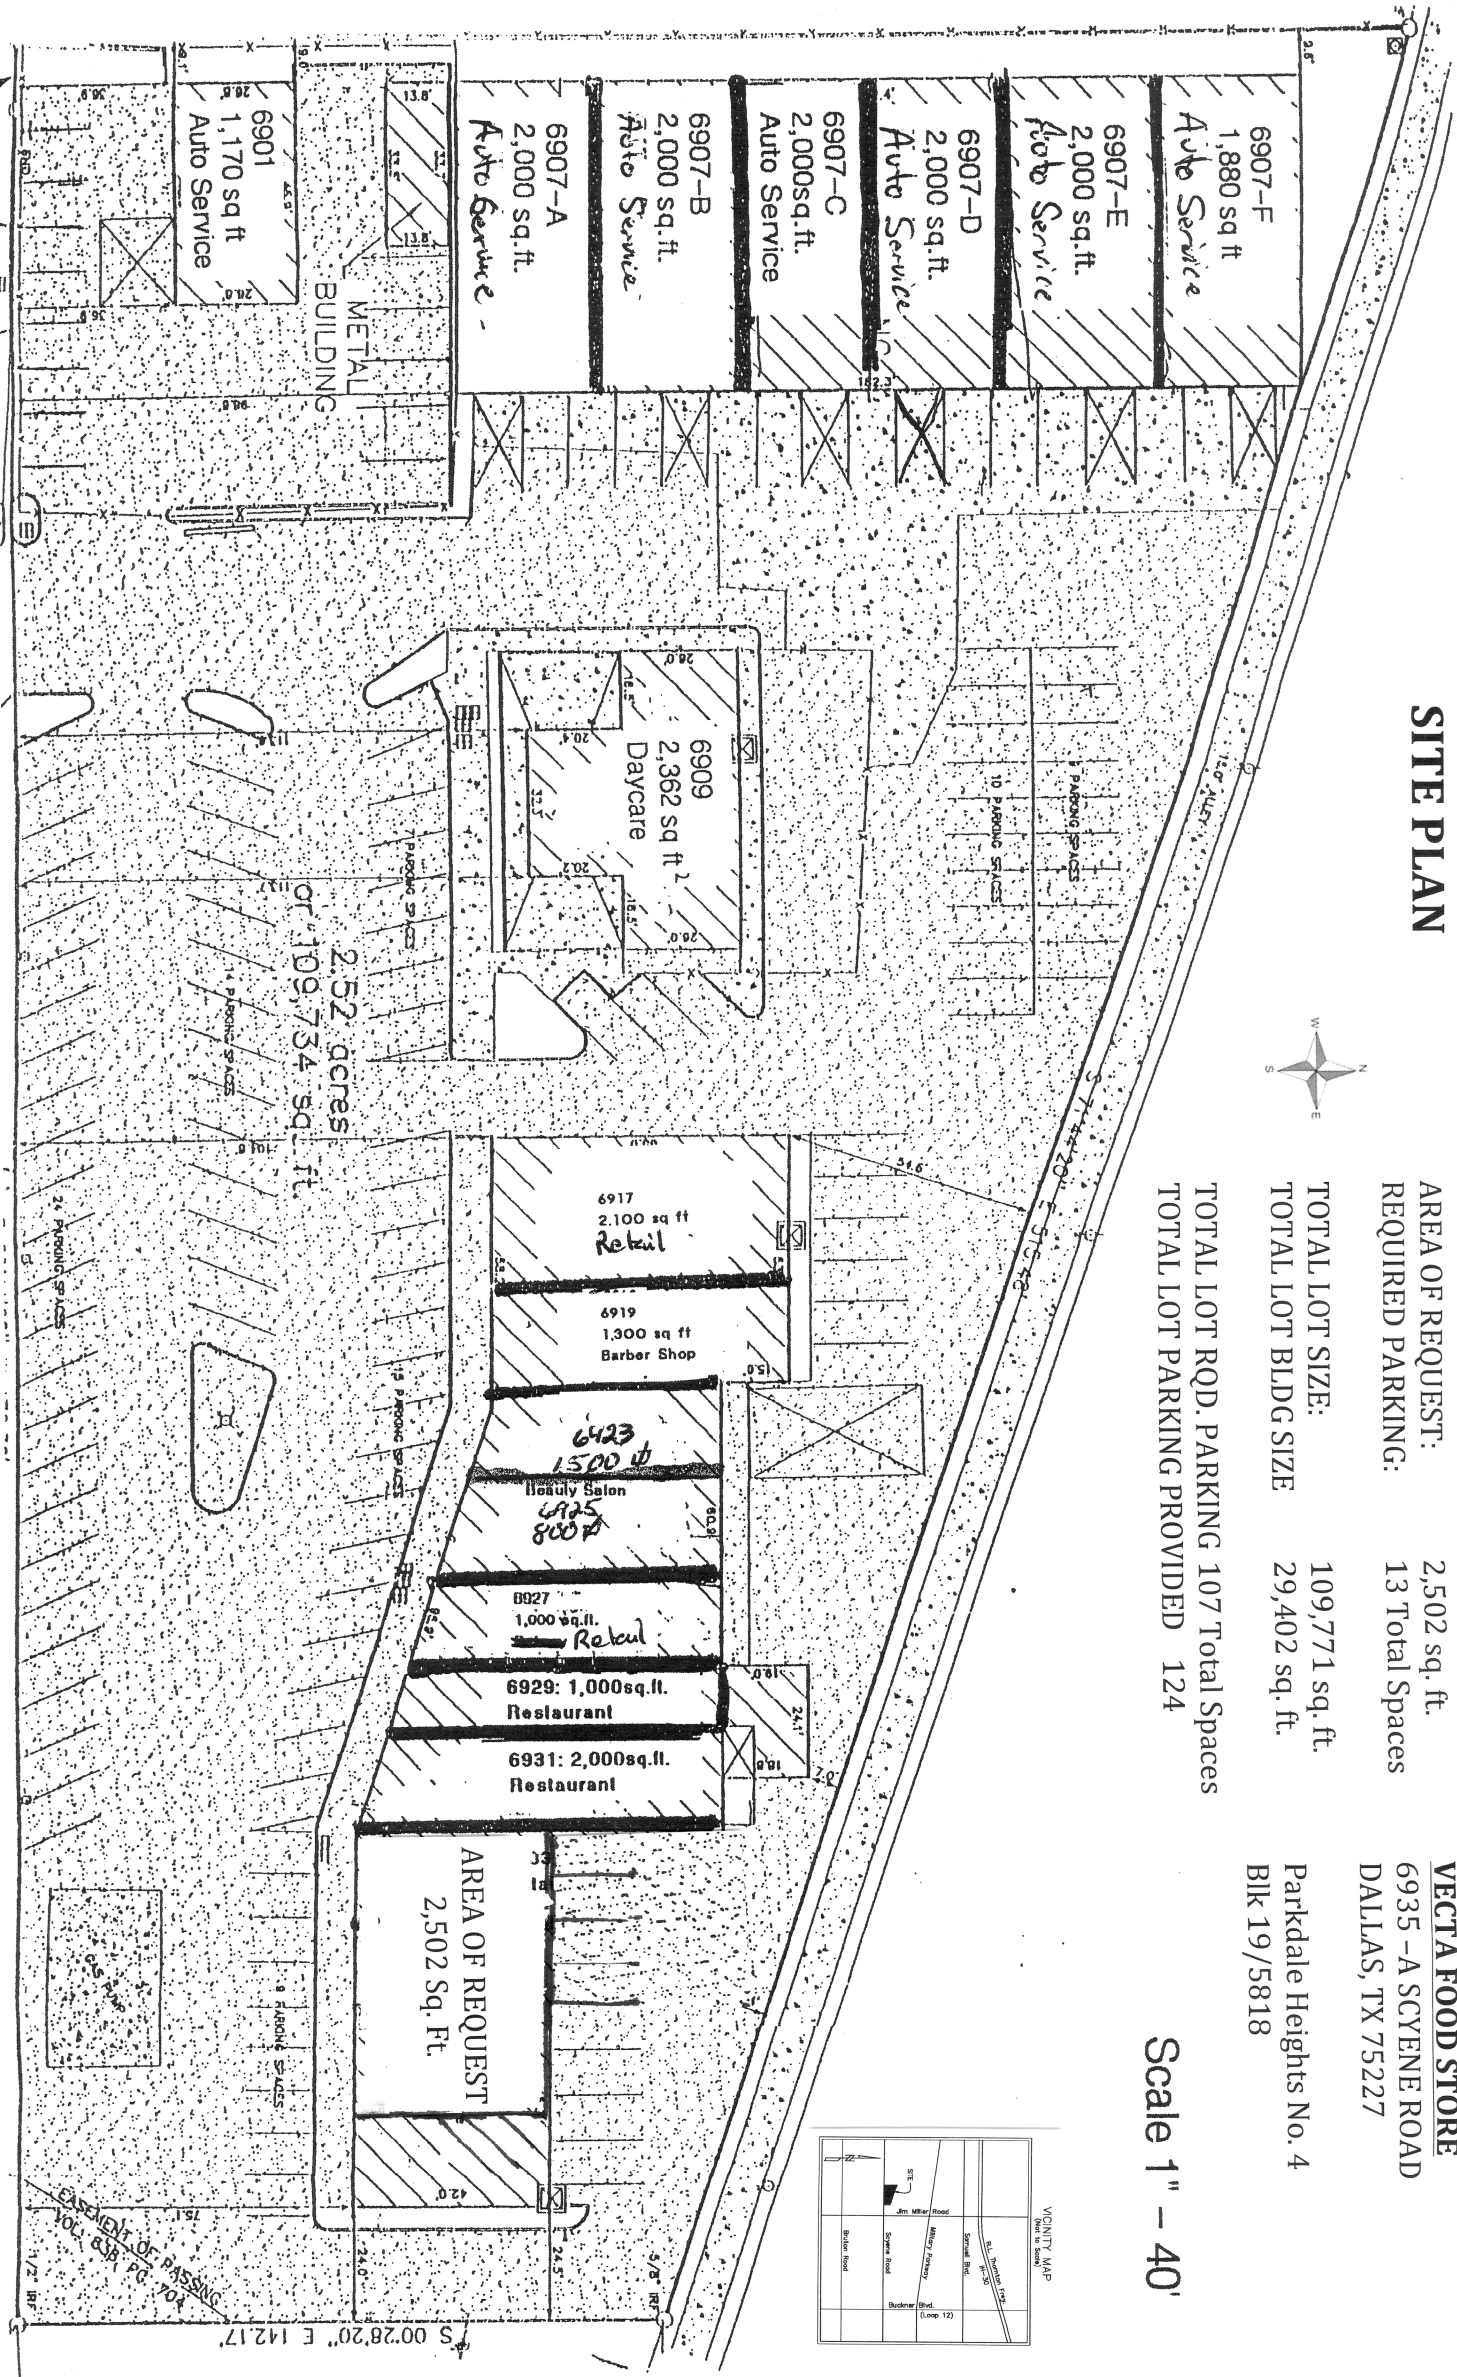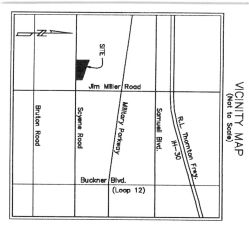

2.52 acres  
 or 109,734 sq. ft.

AREA OF REQUEST  
 2,502 Sq. Ft.

EXEMPT OF PASSING  
 100' 658' 704'  
 100' 658' 704'