




VICINITY MAP

NTS

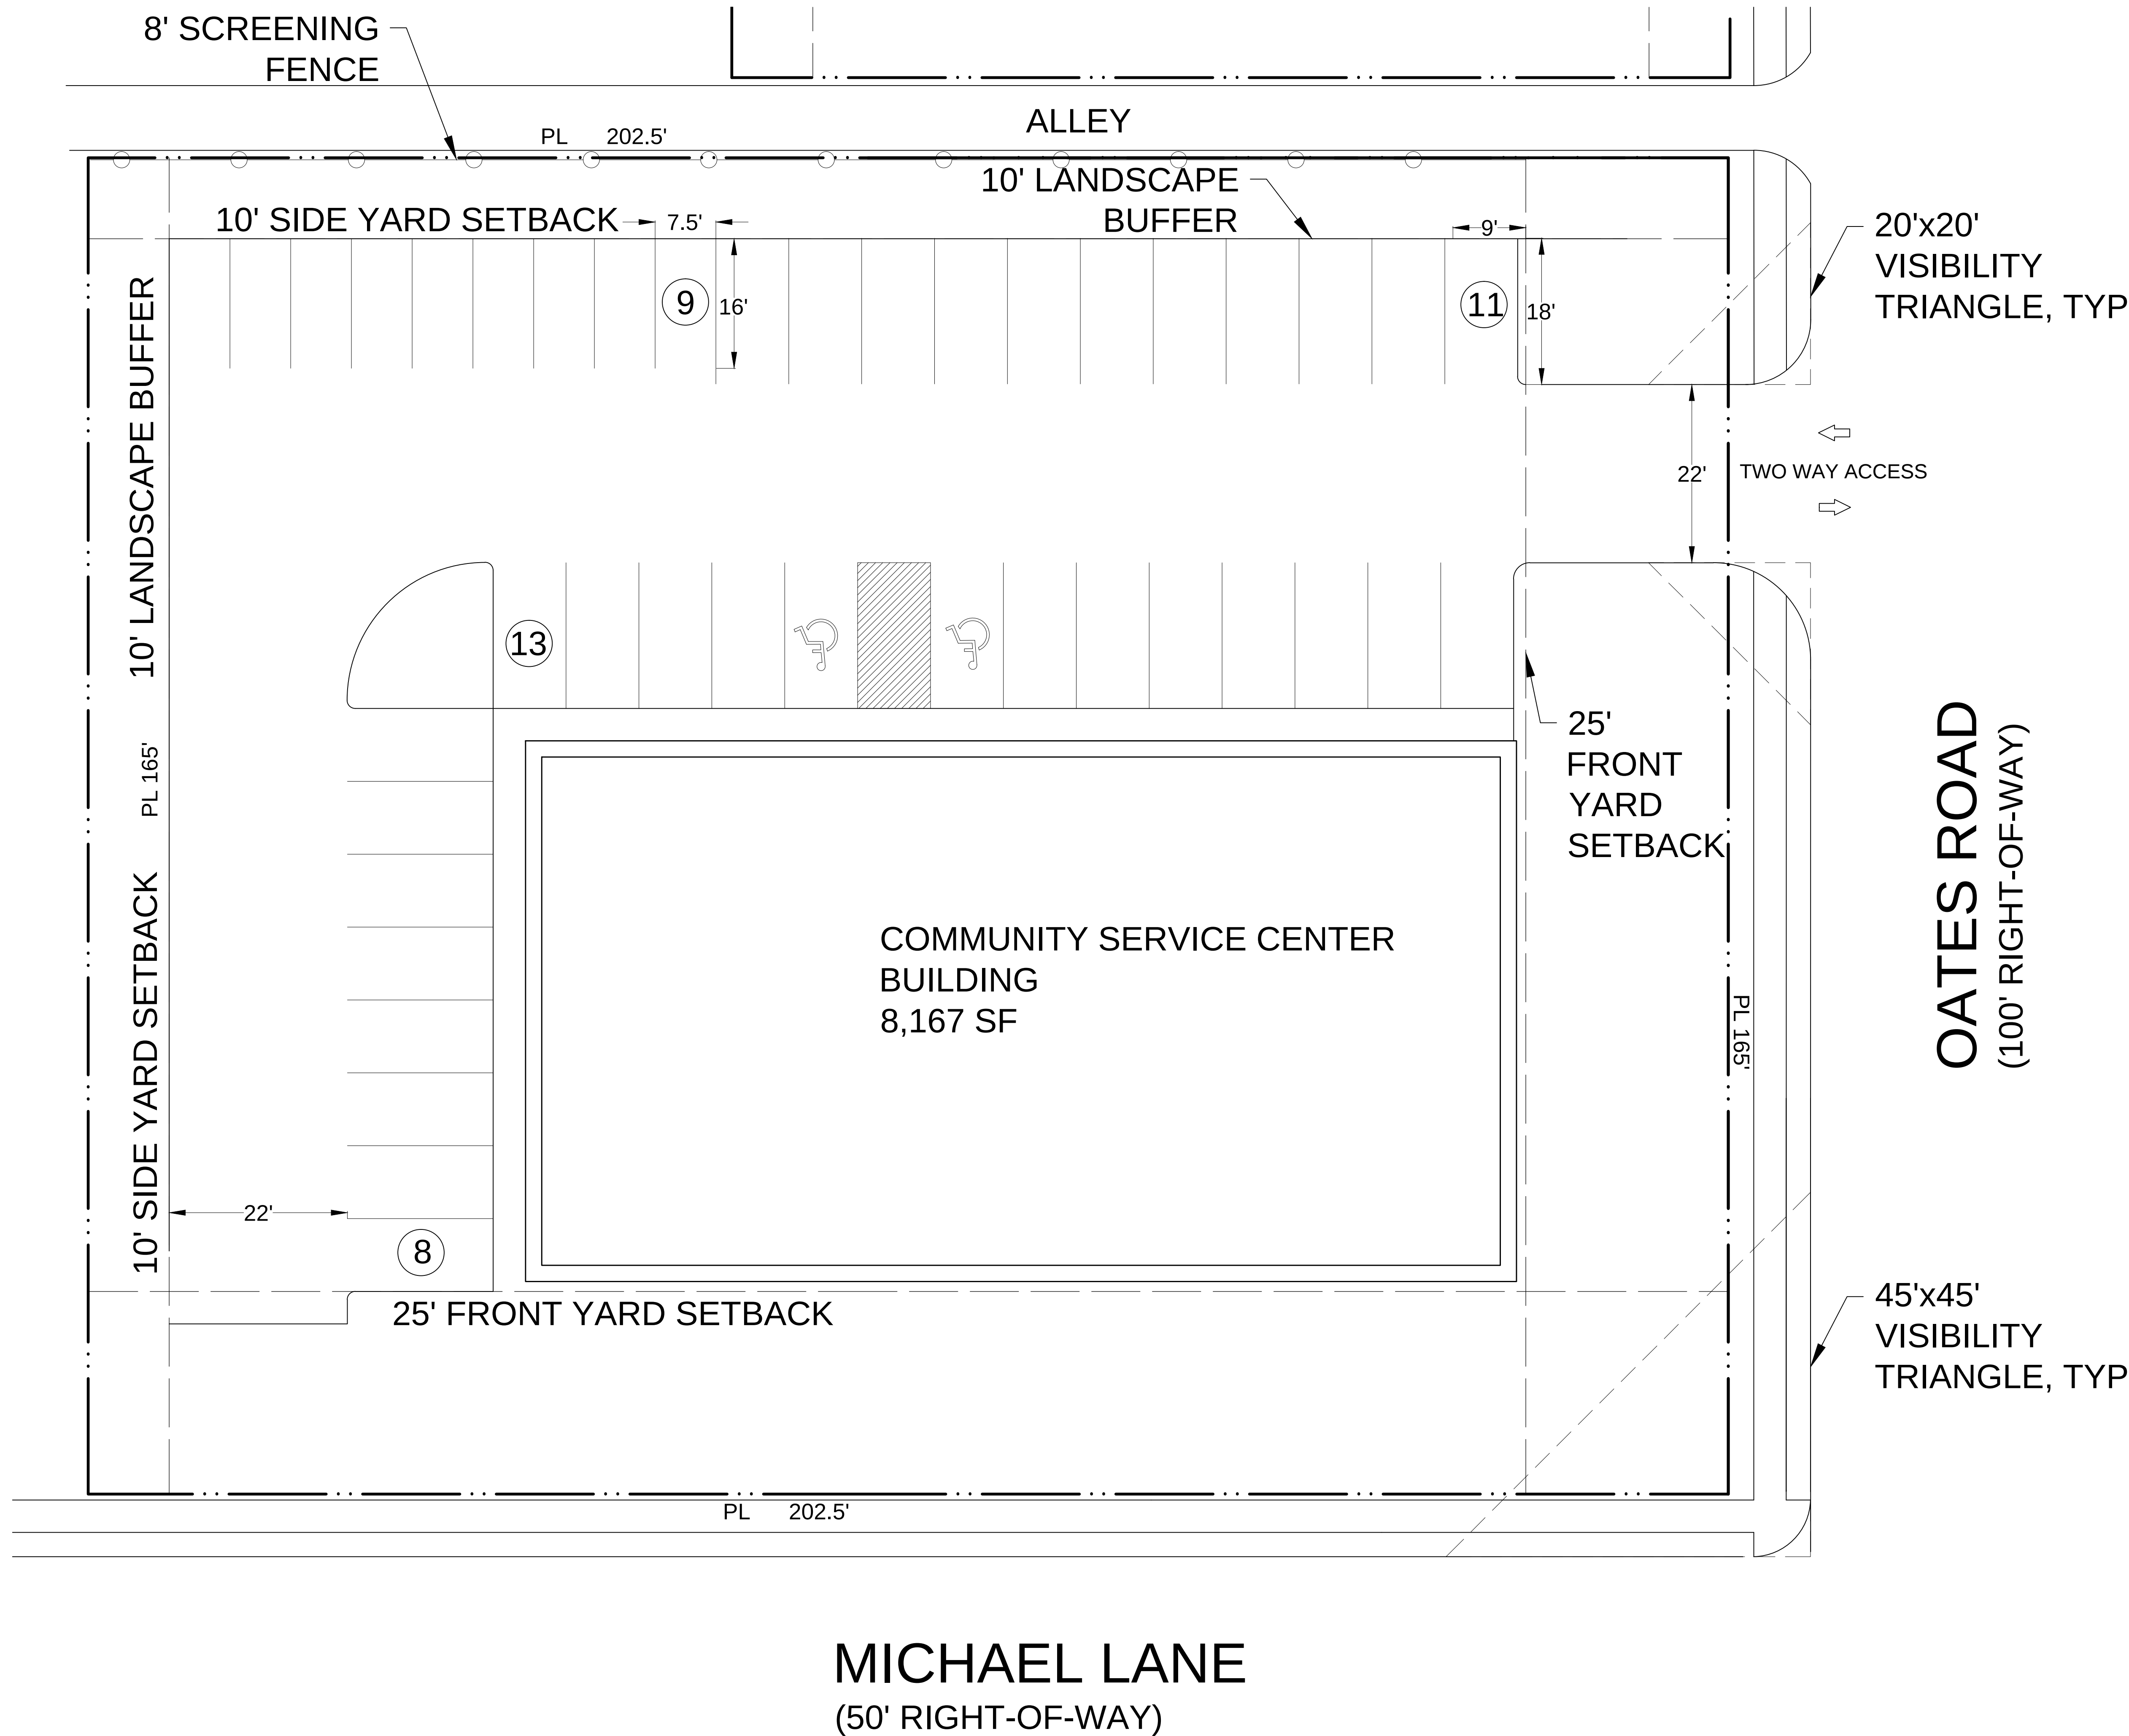

SITE INFORMATION:

SUP USE: COMMUNITY SERVICE CENTER

BUILDING FLOOR AREA: 8167 SF
REQUIRED PARKING: 41 (1:200)
PROVIDED PARKING: 41


- STANDARD SPACES: 30
- COMPACT SPACES: 9
- HANDICAP SPACES: 2

03/30/2016
PROJECT NUMBER
CASE NUMBER

BALDWIN ASSOCIATES
3904 Elm Street, Suite B
Dallas, Texas 75226
MOBILE: 214.729.7949
OFFICE: 214.824.7949
rob@baldwinplanning.com

Baldwin
Associates


3022 OATES ROAD
CITY OF DALLAS, TEXAS

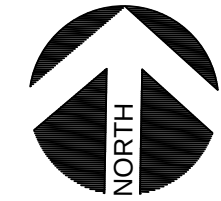

1

MISSION EAST DALLAS SUP SITE PLAN

SCALE: 1" = 10'-0"

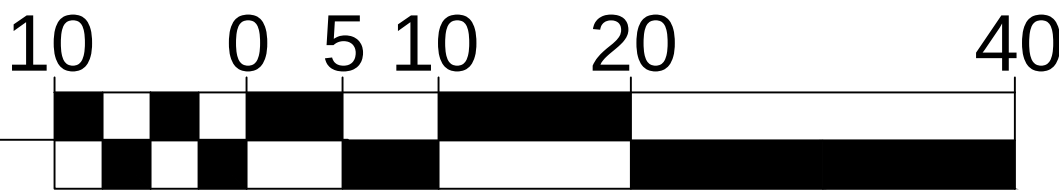

CASE NUMBER: Z156 - 206