



ALPHA ROAD ELEVATION

SCALE: 1/8" = 1'-0"




REAR ELEVATION

SCALE: 1/8" = 1'-0"




PRESTON ROAD ELEVATION

SCALE: 1/8" = 1'-0"

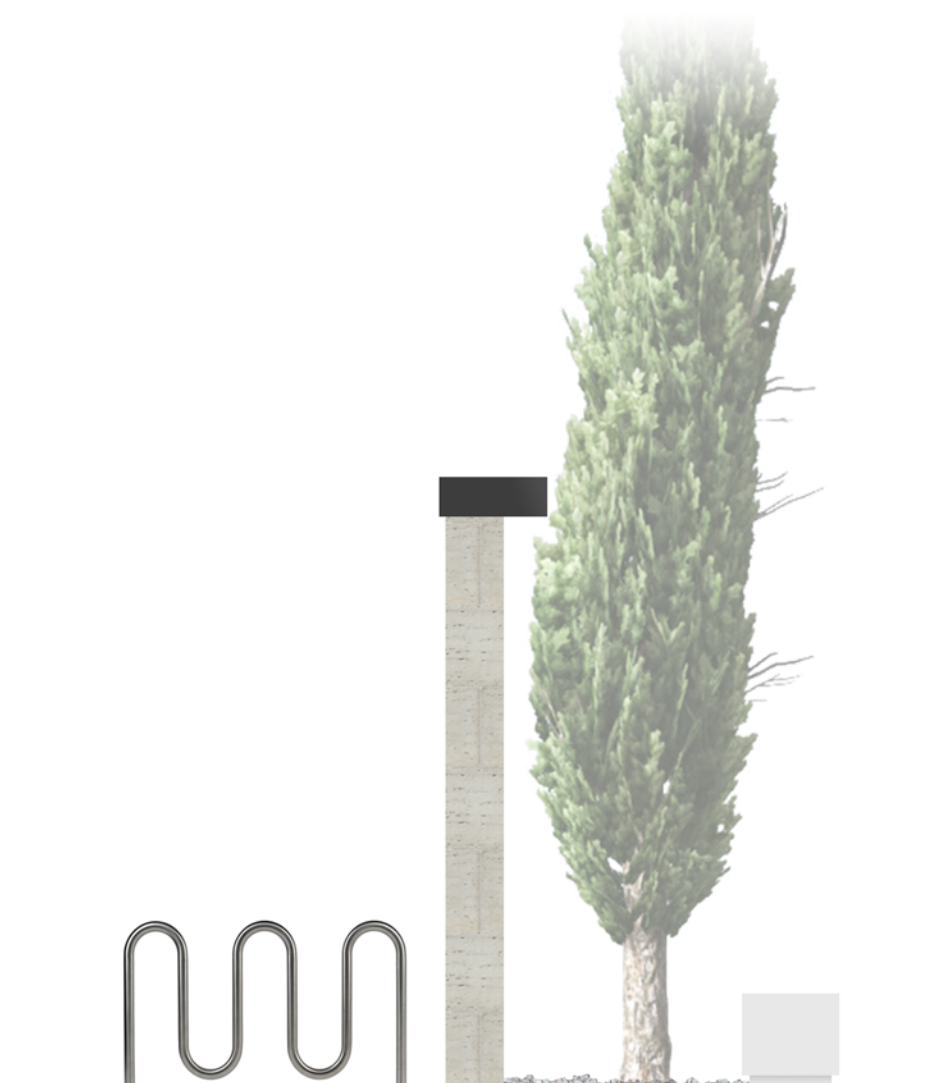

WING WALL SIDE ELEVATION

SCALE: 1/4" = 1'-0"

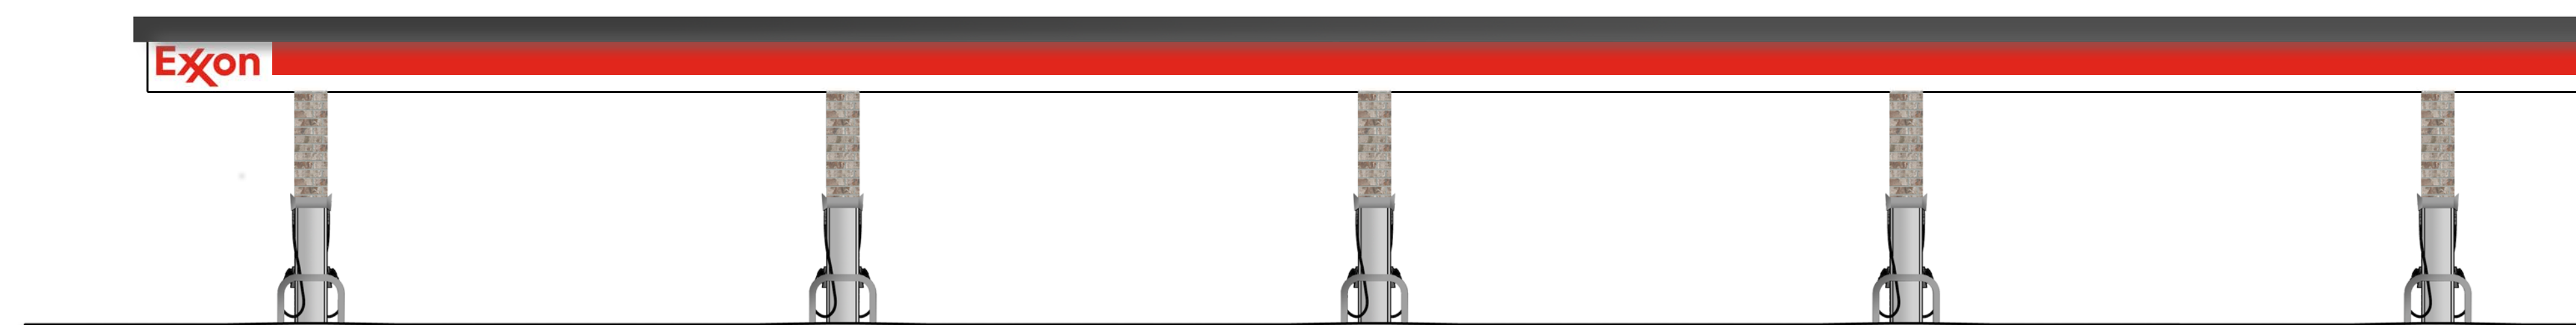

FUEL CANOPY ELEVATION

SCALE: 1/8" = 1'-0"

REVISIONS:	
△	
△	
△	
△	
△	
△	

DRAWN BY: _____
 CHECKED BY: _____
 PROJECT NUMBER: 17-217
 DATE: 06.13.17