



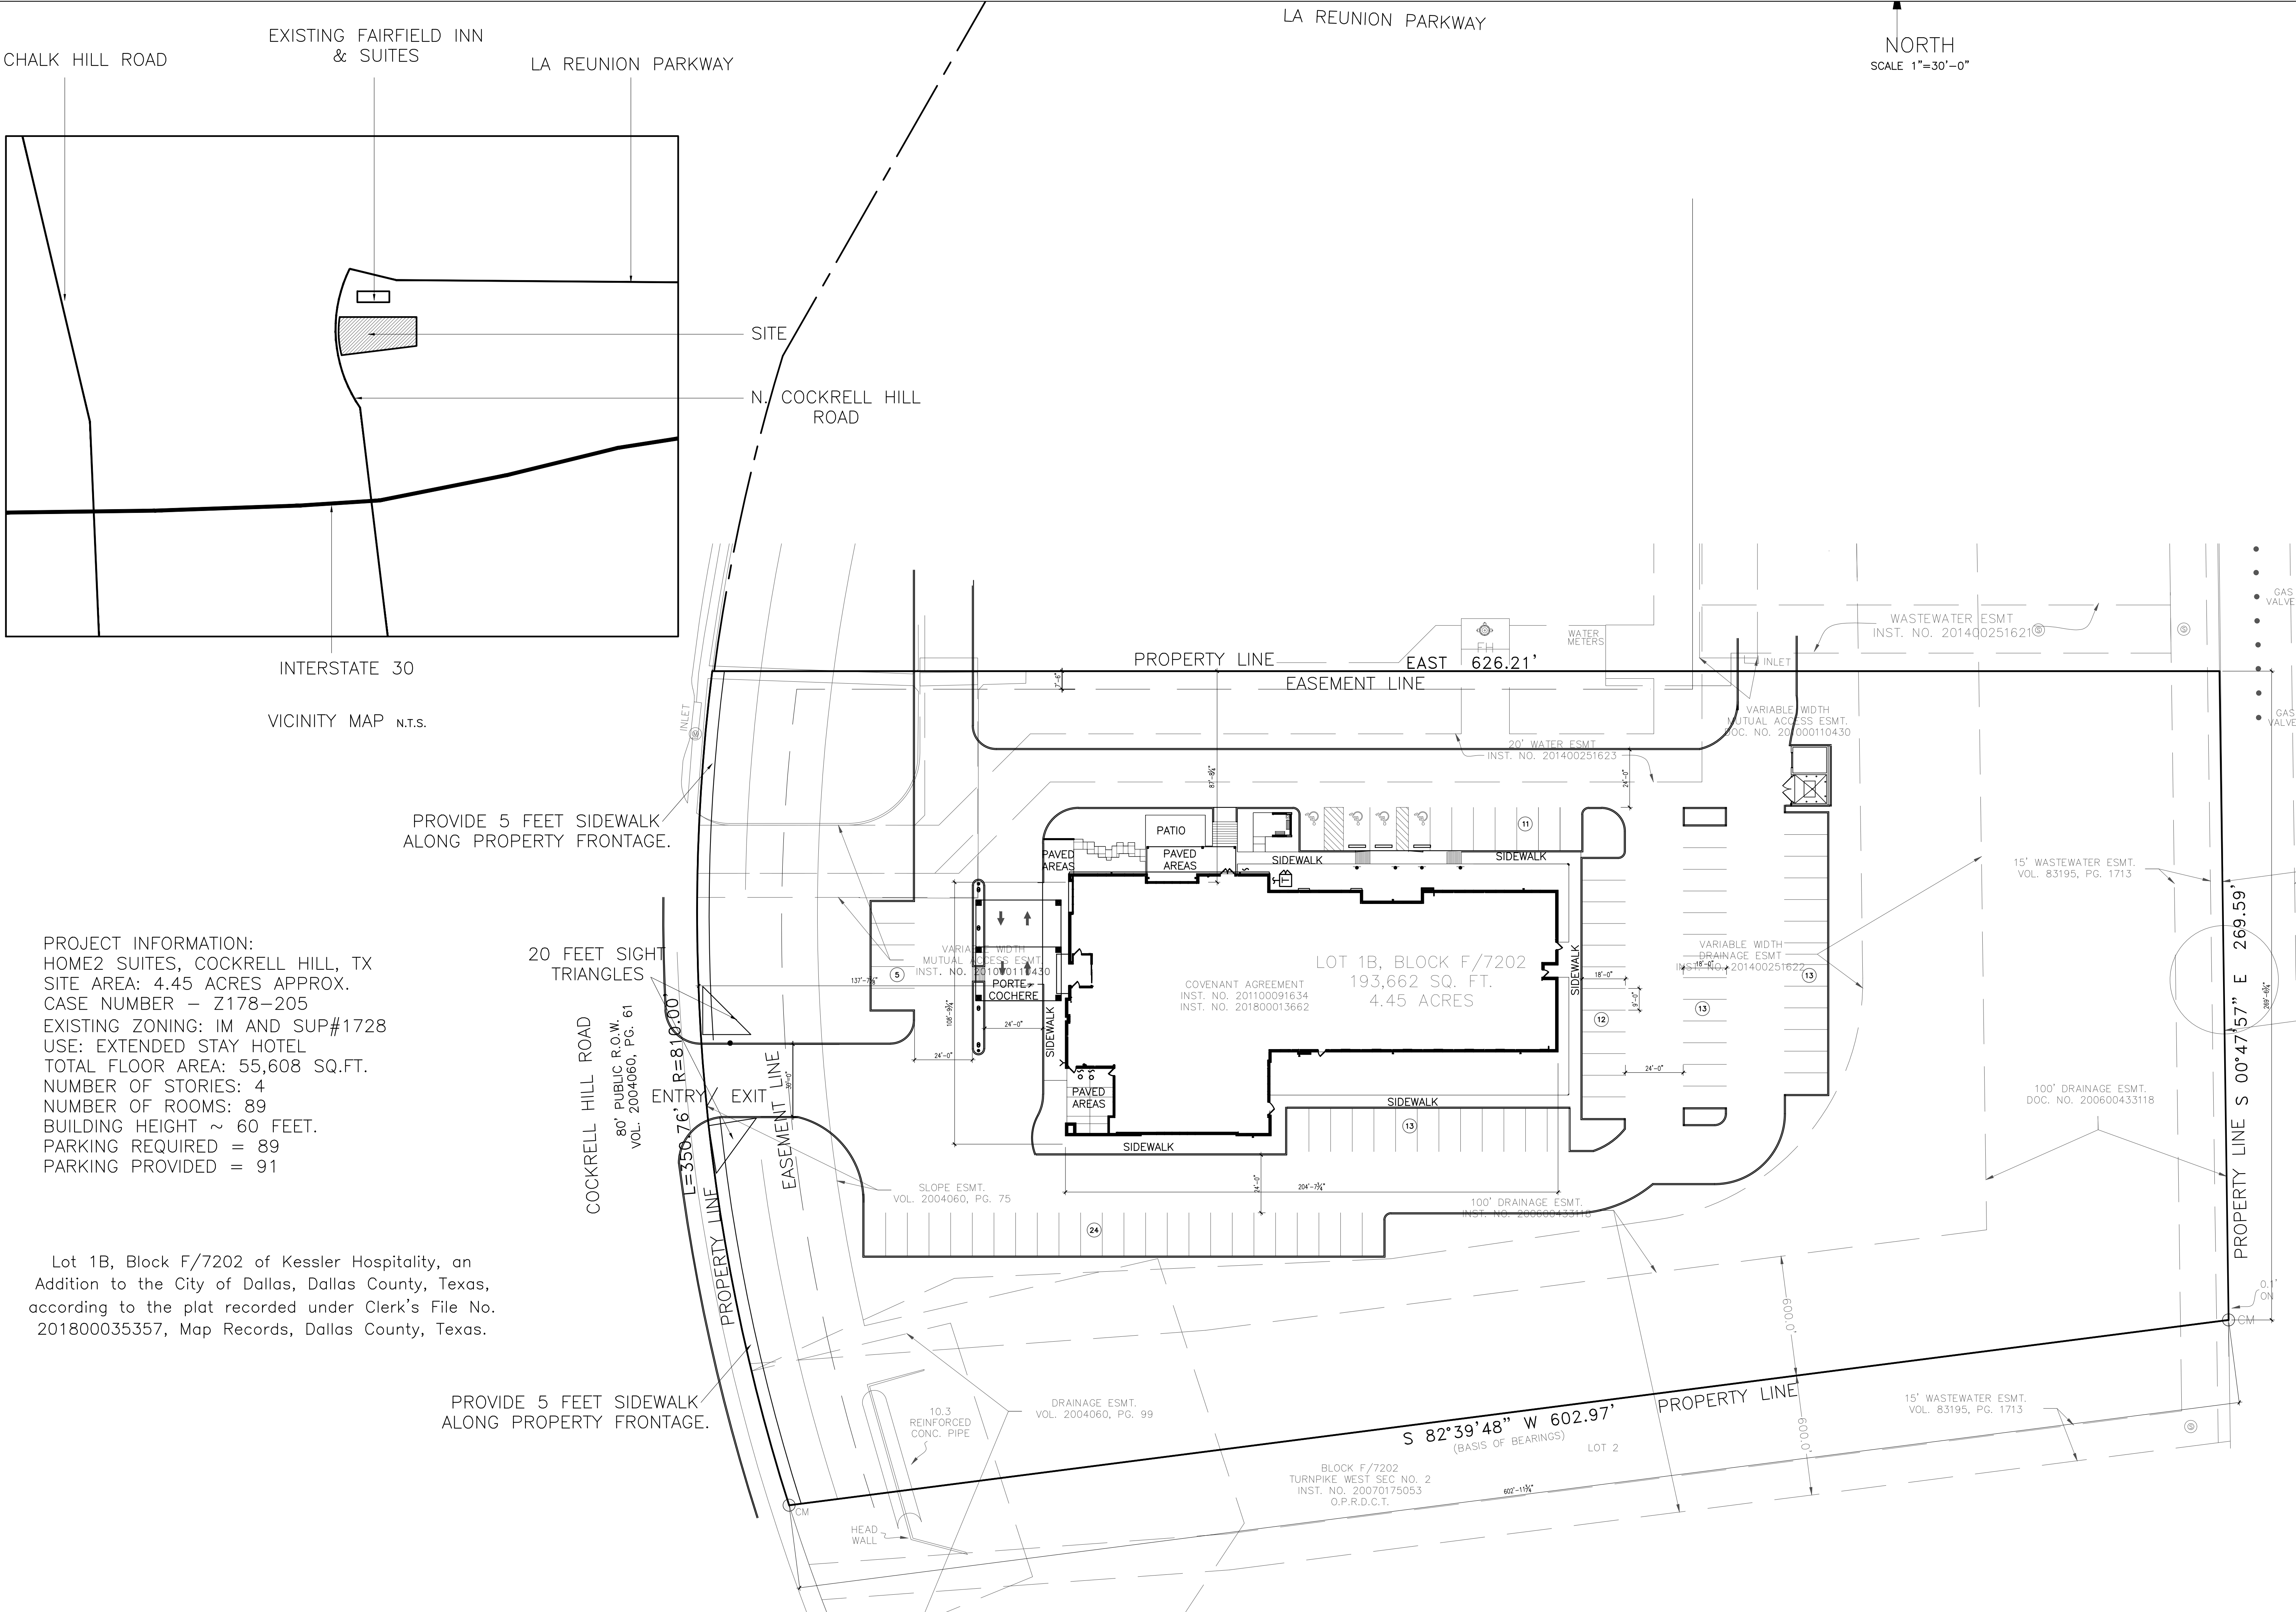

PROJECT INFORMATION:
HOME2 SUITES, COCKRELL HILL, TX
SITE AREA: 4.45 ACRES APPROX.
CASE NUMBER – Z178-205
EXISTING ZONING: IM AND SUP#1728
USE: EXTENDED STAY HOTEL
TOTAL FLOOR AREA: 55,608 SQ.FT.
NUMBER OF STORIES: 4
NUMBER OF ROOMS: 89
BUILDING HEIGHT ~ 60 FEET.
PARKING REQUIRED = 89
PARKING PROVIDED = 91

Lot 1B, Block F/7202 of Kessler Hospitality, an Addition to the City of Dallas, Dallas County, Texas, according to the plat recorded under Clerk's File No. 201800035357, Map Records, Dallas County, Texas.

NOT FOR
REGULATORY
APPROVAL
PERMITTING OR
CONSTRUCTION

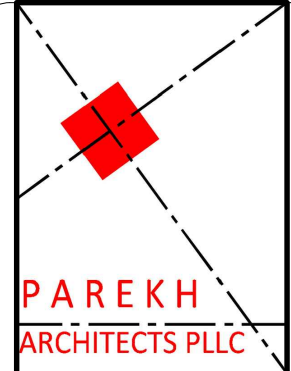

PROJECT INFO:
PROJECT NUMBER: 1877
DRAWN BY: SP

REVISION:	
△	DATE
△	DATE
△	DATE
△	DATE

PAREKH ARCHITECTS PLLC

18218 E MORGANS BEND DRIVE, CYPRESS, TX 77433
PH: (832) 878 1262 | E-Mail: sid@parekharch.com

HOME2 SUITES

COCKRELL HILL, TX

PREPARED FOR: COUNTRYWIDE HOSPITALITY

SHEET TITLE:
SITE PLAN

SCALE: 1" = 30'-0"
DATE: 04-05-2018

SHEET NUMBER:
A0.01