


Site Plan

SCALE:
 1/8" = 1'-0" (22"X34" SHEET)
 1/8" = 2'-0" (11"X17" SHEET)

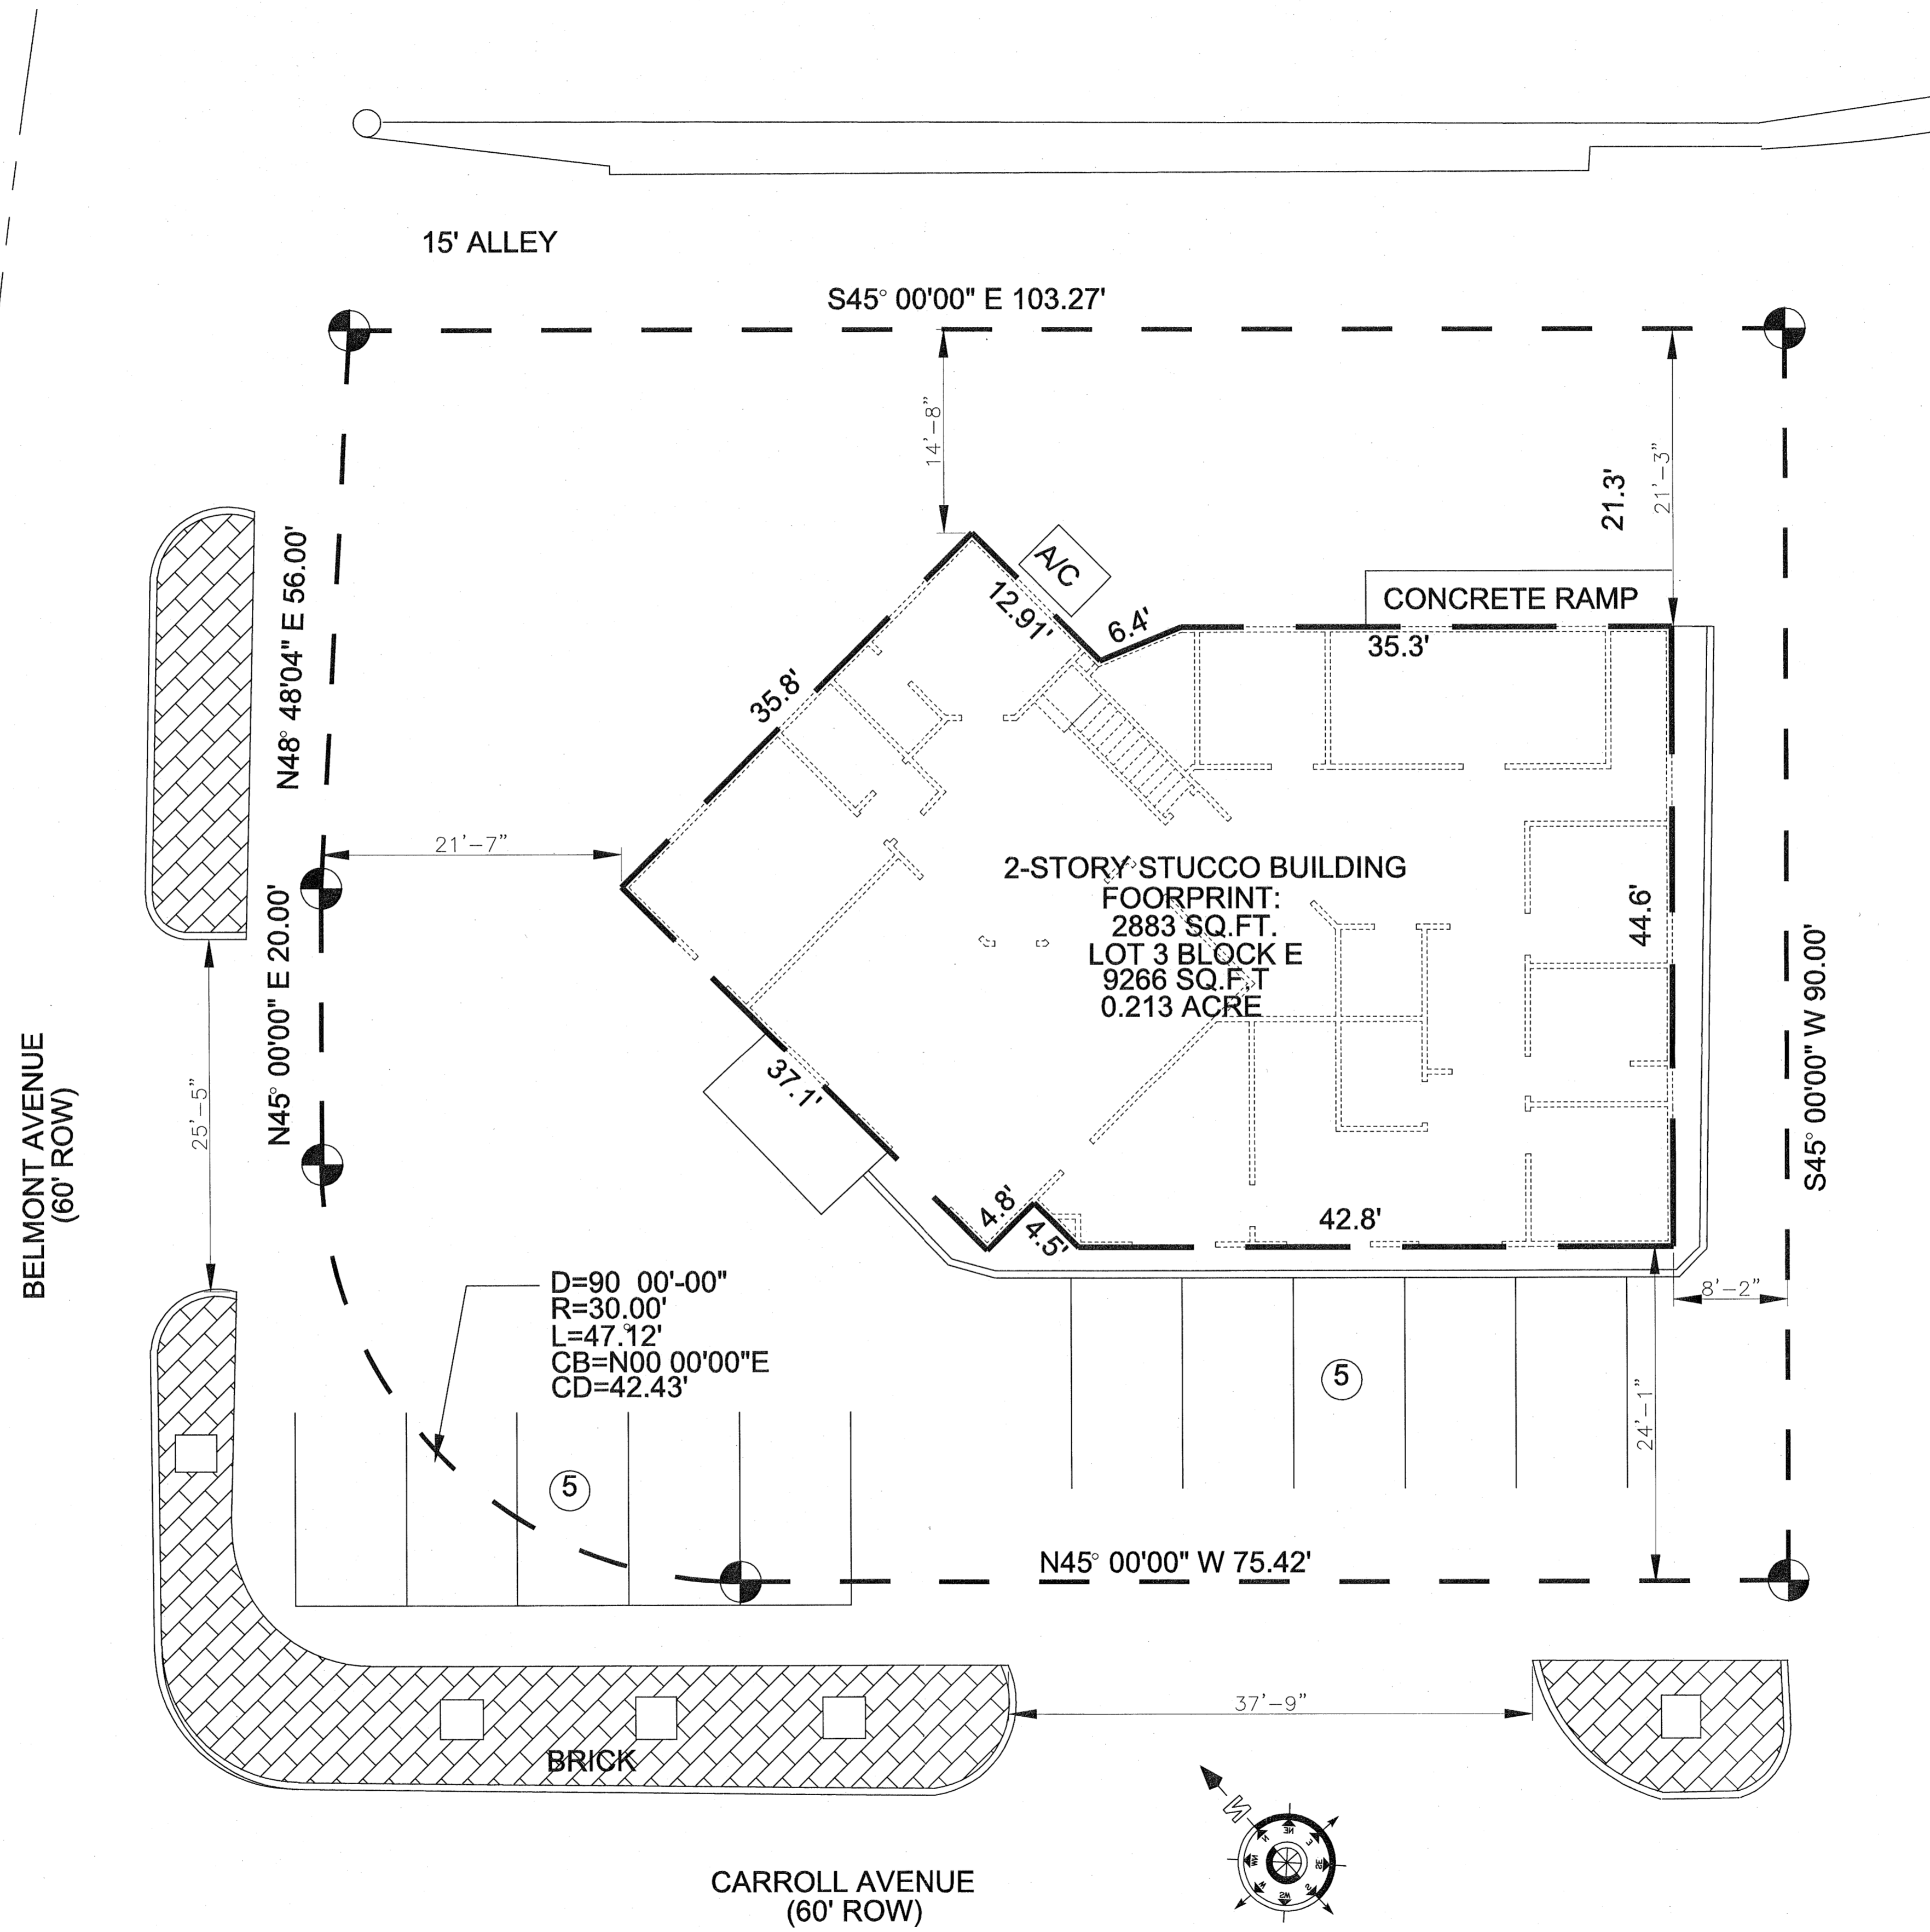

SG
 ARCHITECTURAL SERVICES
 2158 MAIL AVE.
 DALLAS, TEXAS 75235
 214-597-1150

2520 N. CARROLL AVE.
 DALLAS, TEXAS

LEGAL DESCRIPTION
 BELMONT PARK
 BLOCK E / LOT 3

revisions:
number & date:
1
2
3
4
5
6
7
8
9
10

designed by: SAL
 drawn by: SAL GONZALEZ
 checked by: S.G.
 date: 7-1-15

sheet title:
 SITE PLAN

sheet:
 1 of 1

Z145-303