


**SITE DEVELOPMENT LEGEND**

- NEW CONSTRUCTION
- EXIST. CONSTRUCTION

<p>PROPOSED USE: ELEMENTARY SCHOOL ZONING: PDD NO. 521 TOTAL LOT AREA: 9.22 ACRES TOTAL BUILDING AREA</p> <p>EXISTING BUILDING: 52,561 SF KITCHEN ADDITION: 3,716 SF VESTIBULE ADDITION: 140 SF EXISTING EXPANSION: 3,000 SF TOTAL: 59,417 SF</p> <p>MAXIMUM BUILDING HEIGHT: 15' EXISTING LOT COVERAGE: 13.83% PROPOSED LOT COVERAGE: 14.79%</p> <p>CLASSROOMS EXISTING: 28</p> <p>PARKING EXISTING: 42 PROPOSED: 3 TOTAL: 45</p>
--

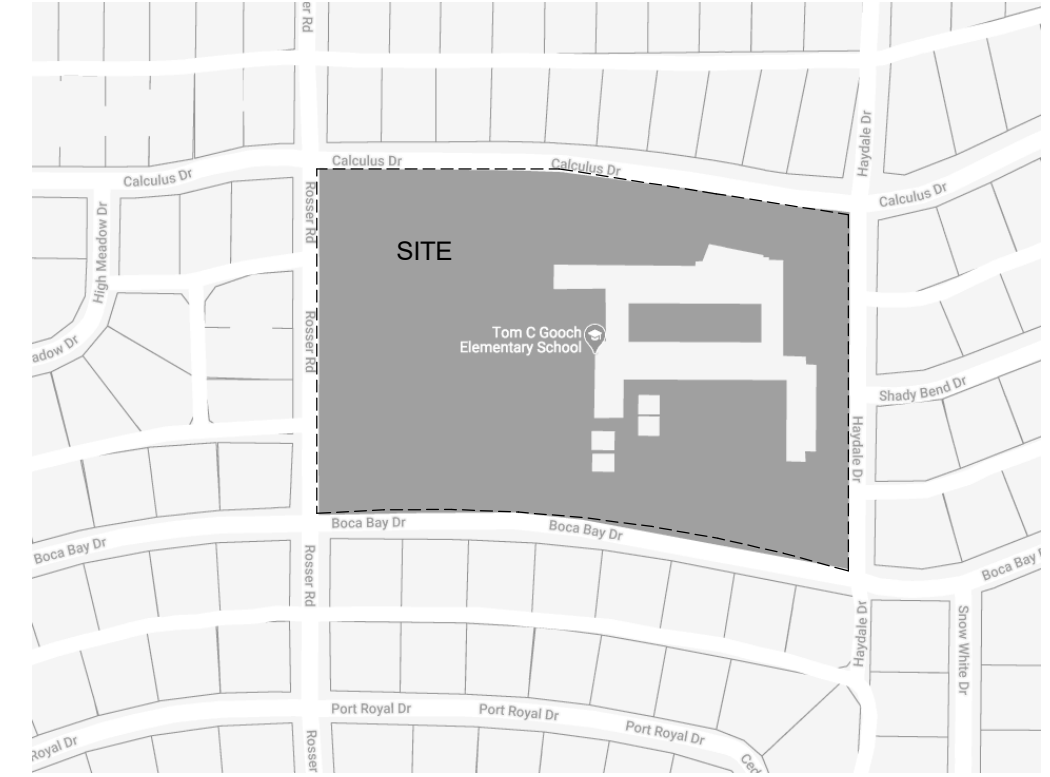

2 VICINITY SITE PLAN  
12" = 1'-0"

1 DEVELOPMENT PLAN  
1" = 30'-0"

DALLAS ISD 2015 BOND PROGRAM  
**GOOCH ELEMENTARY SCHOOL- ADDITION/ REMODEL**  
ES 148  
100% CONSTRUCTIONS DOCUMENTS

© CACO ARCHITECTURE 2020  
Project Number: 1928.001  
Drawn By: M.E.S., S.H., E.M.  
Issue Date: 10/28/2020  
Revised:

M190-042  
Sheet Title  
DEVELOPMENT  
PLAN  
Sheet Number  
**AS1.00**