


1

SITE PLAN



SCALE: 1:10

 


ORAM STREET

RAILING
30 INCH HGT.

GREENVILLE AVENUE

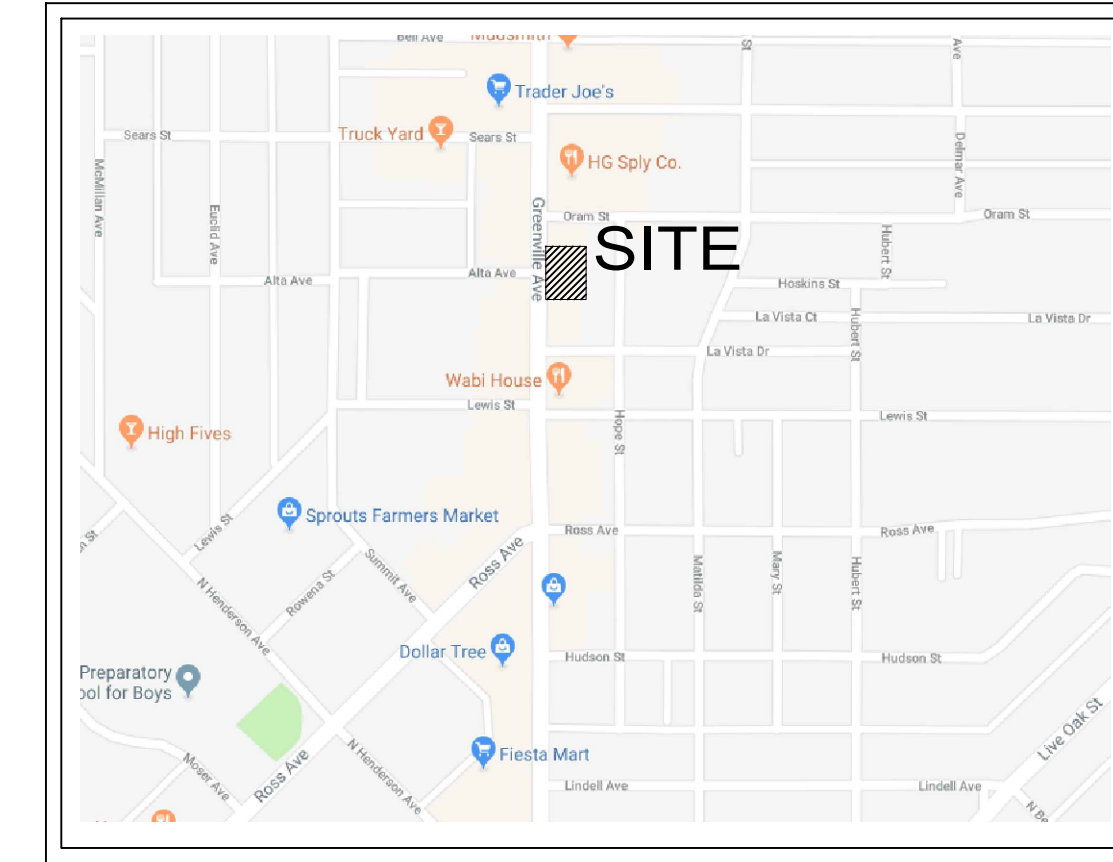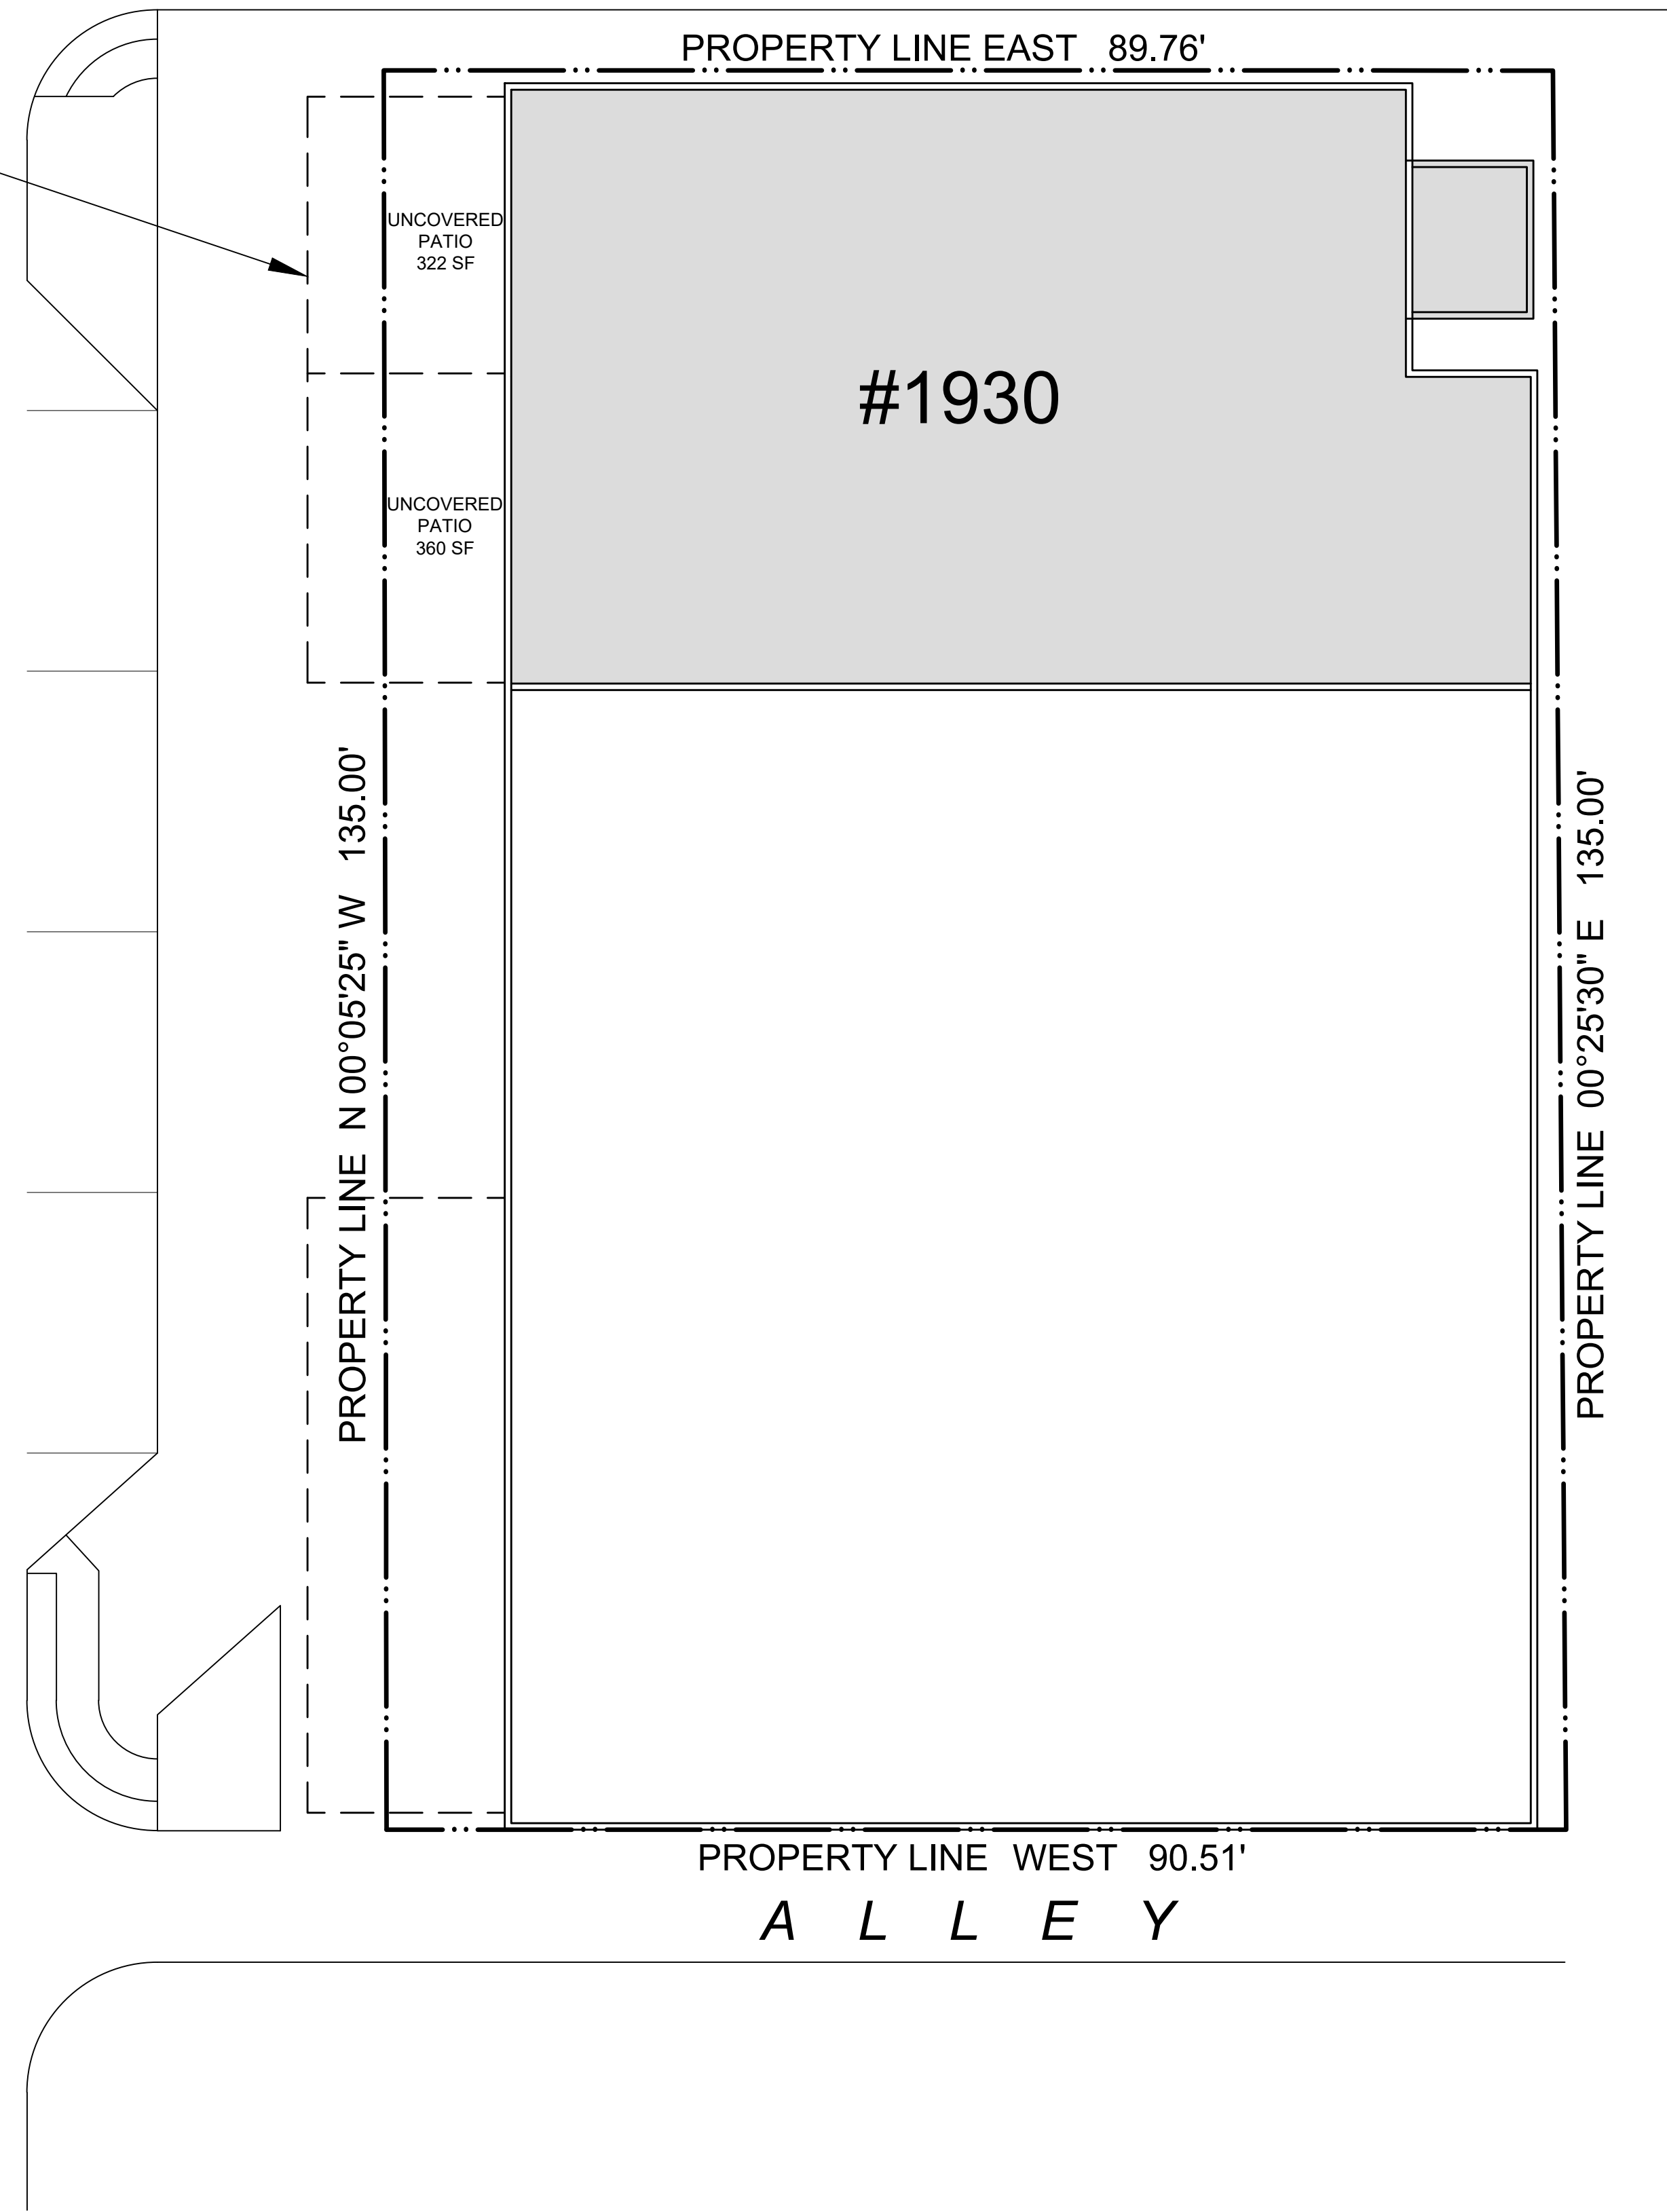

VICINITY MAP
NTS

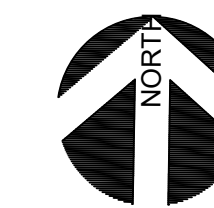

SUP FOR LATE HOURS ESTABLISHMENT
 SUP BOUNDARY: LOTS 29-30 BLOCK 1907
 SUP AREA LIMITED TO PORTIONS OF BUILDING AS SHOWN
 1930 GREENVILLE AVE

OVERALL LAND AREA	12,150 SF	0.279 AC
SUP LAND USE	LATE HOURS ESTABLISHMENT FOR RESTAURANT	
SUP FLOOR AREA	4,099 SF	
SUP UNCOVERED PATIO	682 SF	

REQUIRED PARKING FOR SUITE AND LICENSE
 AREA PER MD-1: 42
 REQUIRED PARKING FOR BUILDING SITE AND
 TOTAL LICENSE AREA PER MD-1: 96
 PARKING PROVIDED VIA REMOTE PARKING
 AGREEMENTS ON FILE

11/05/2018

PROJECT NUMBER

CASE NUMBER

BALDWIN ASSOCIATES

3904 Elm Street, Suite B
 Dallas, Texas 75226
 MOBILE: 214.729.7949
 OFFICE: 214.824.7949
 rob@baldwinplanning.com

Baldwin Associates

1930 GREENVILLE AVENUE

DALLAS, TX