



04 BLDG 3: EXTERIOR ELEVATION-EAST

Scale: 1/8" = 1'-0"

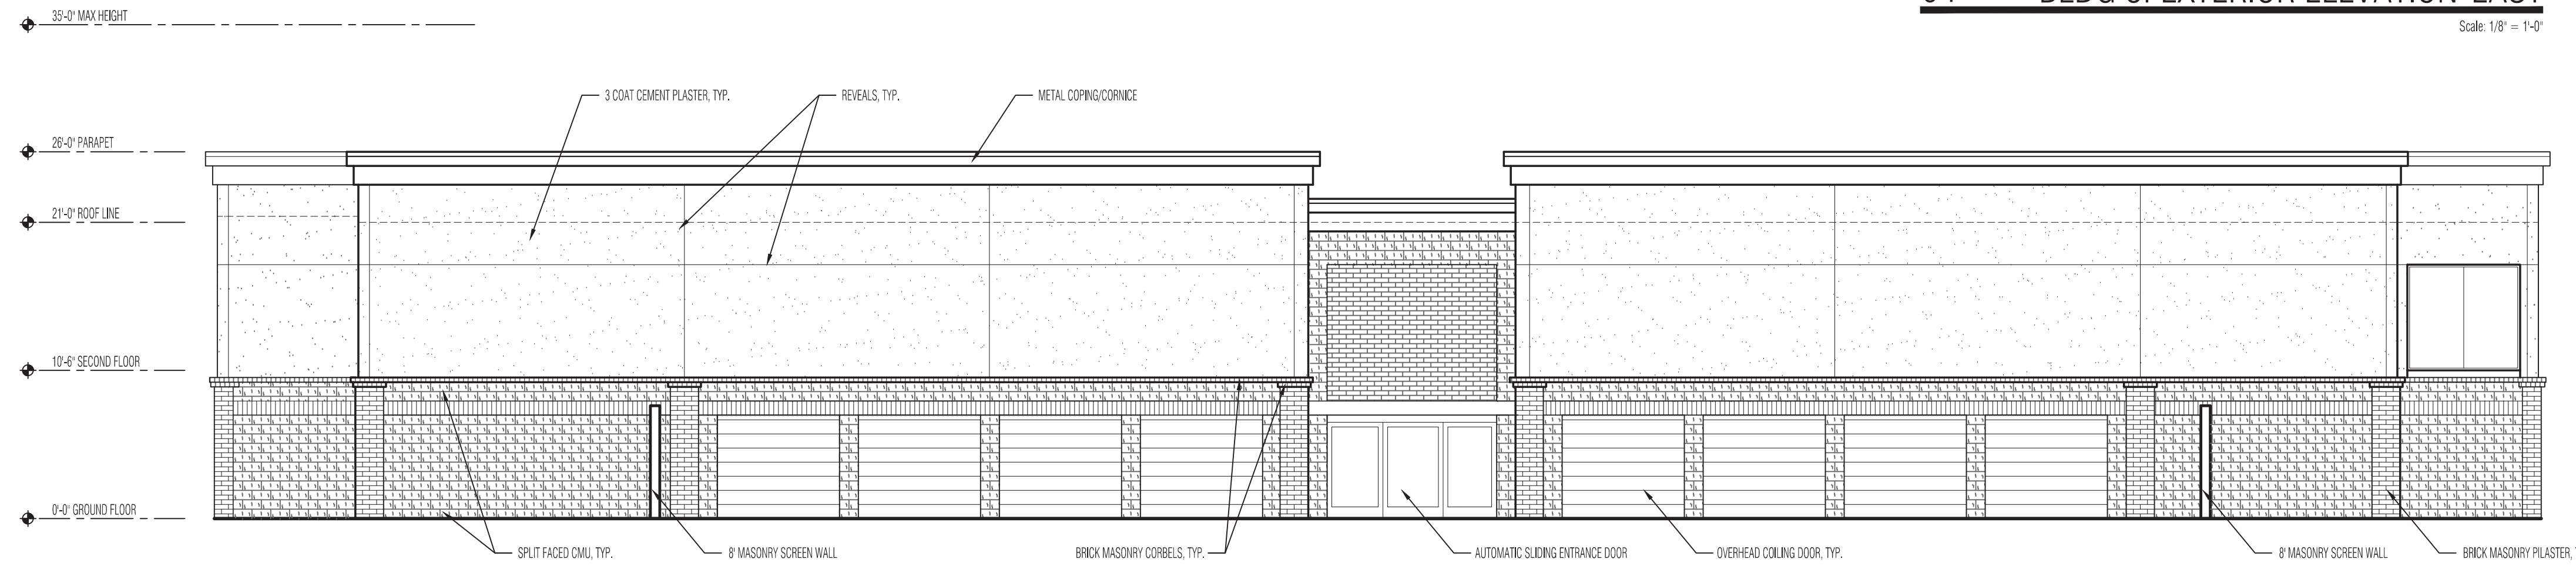


03 BLDG 3: EXTERIOR ELEVATION-WEST

Scale: 1/8" = 1'-0"

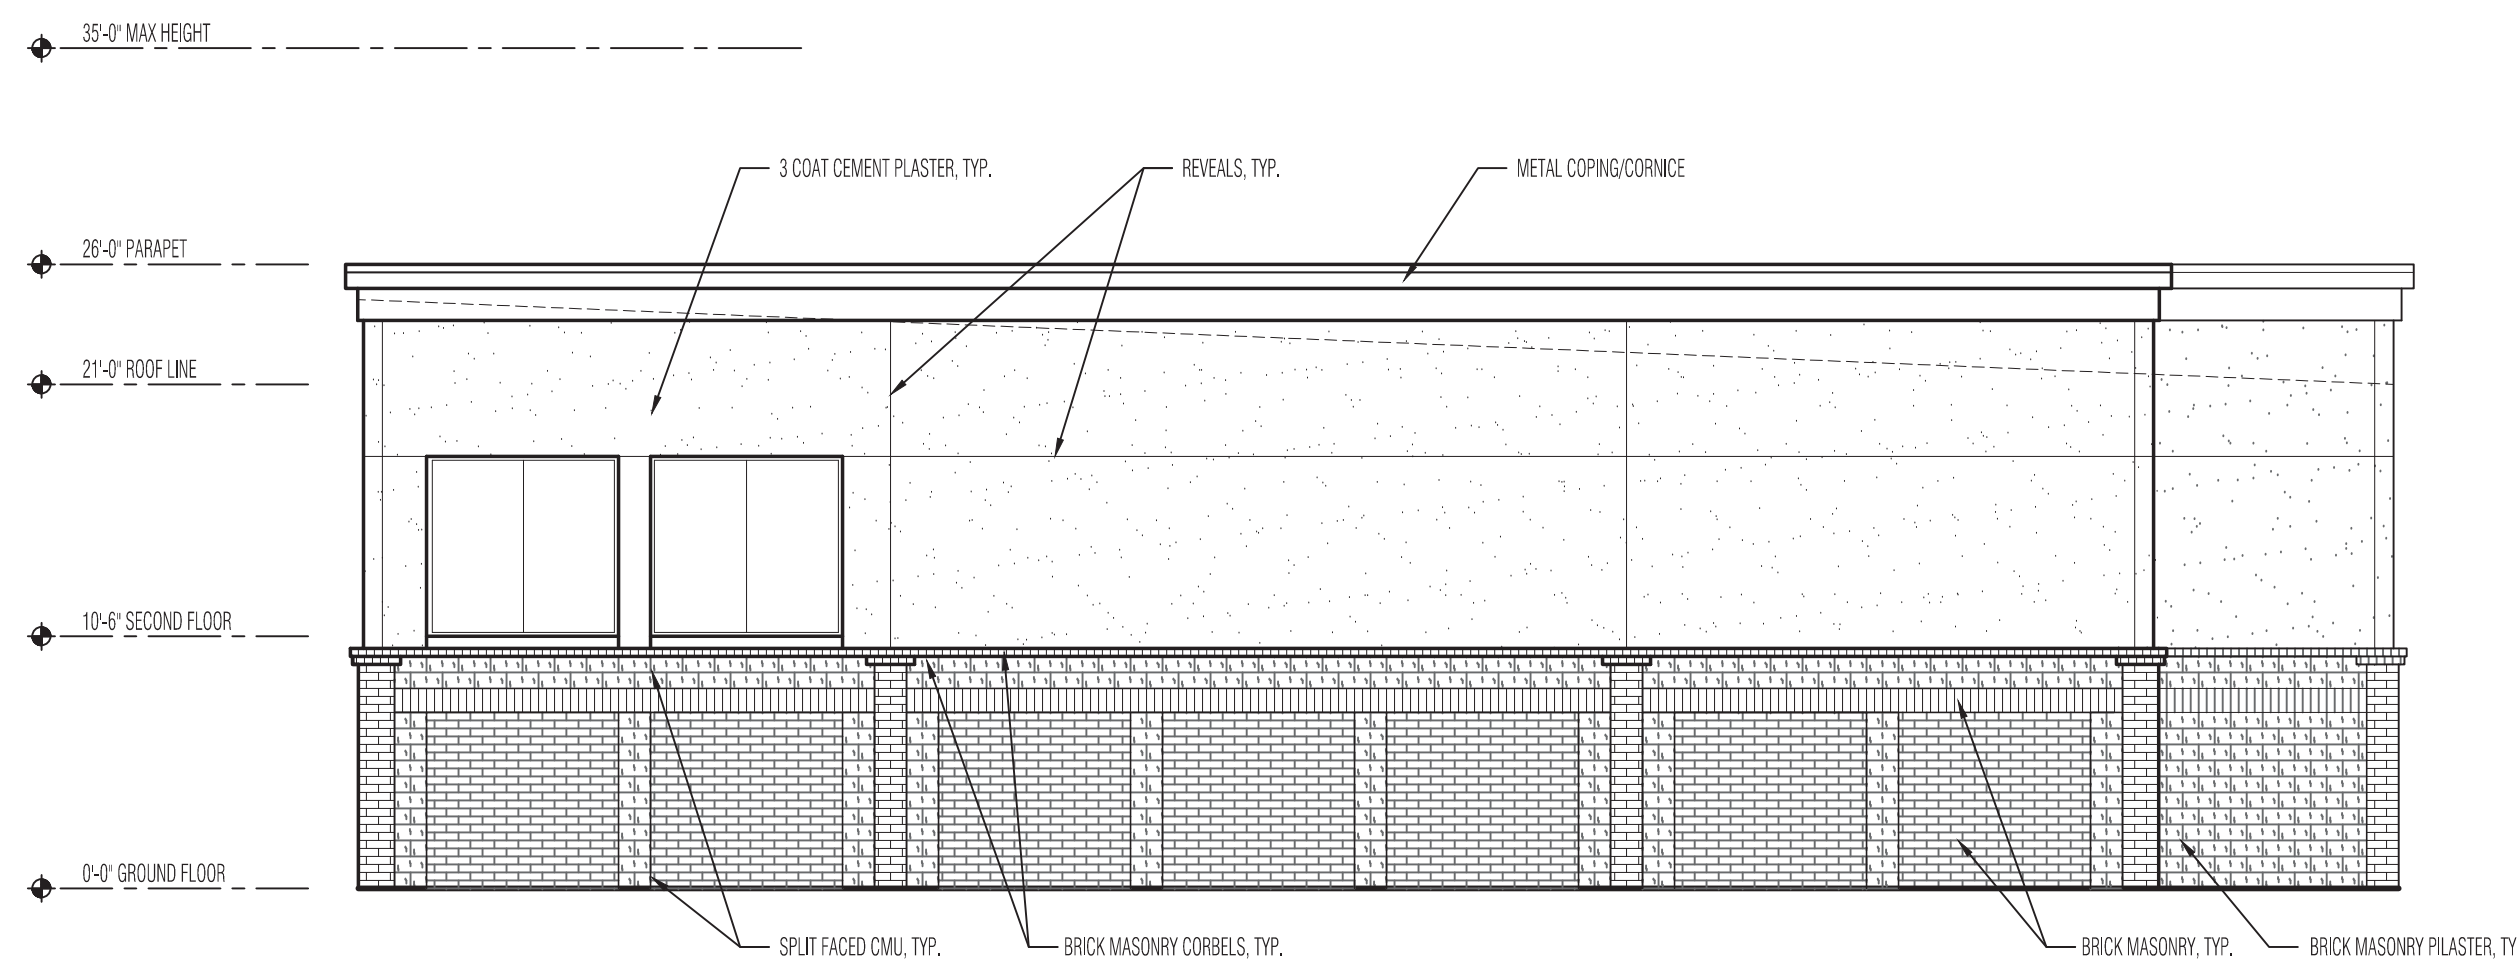

02 BLDG 3: EXTERIOR ELEVATION-NORTH


Scale: 1/8" = 1'-0"

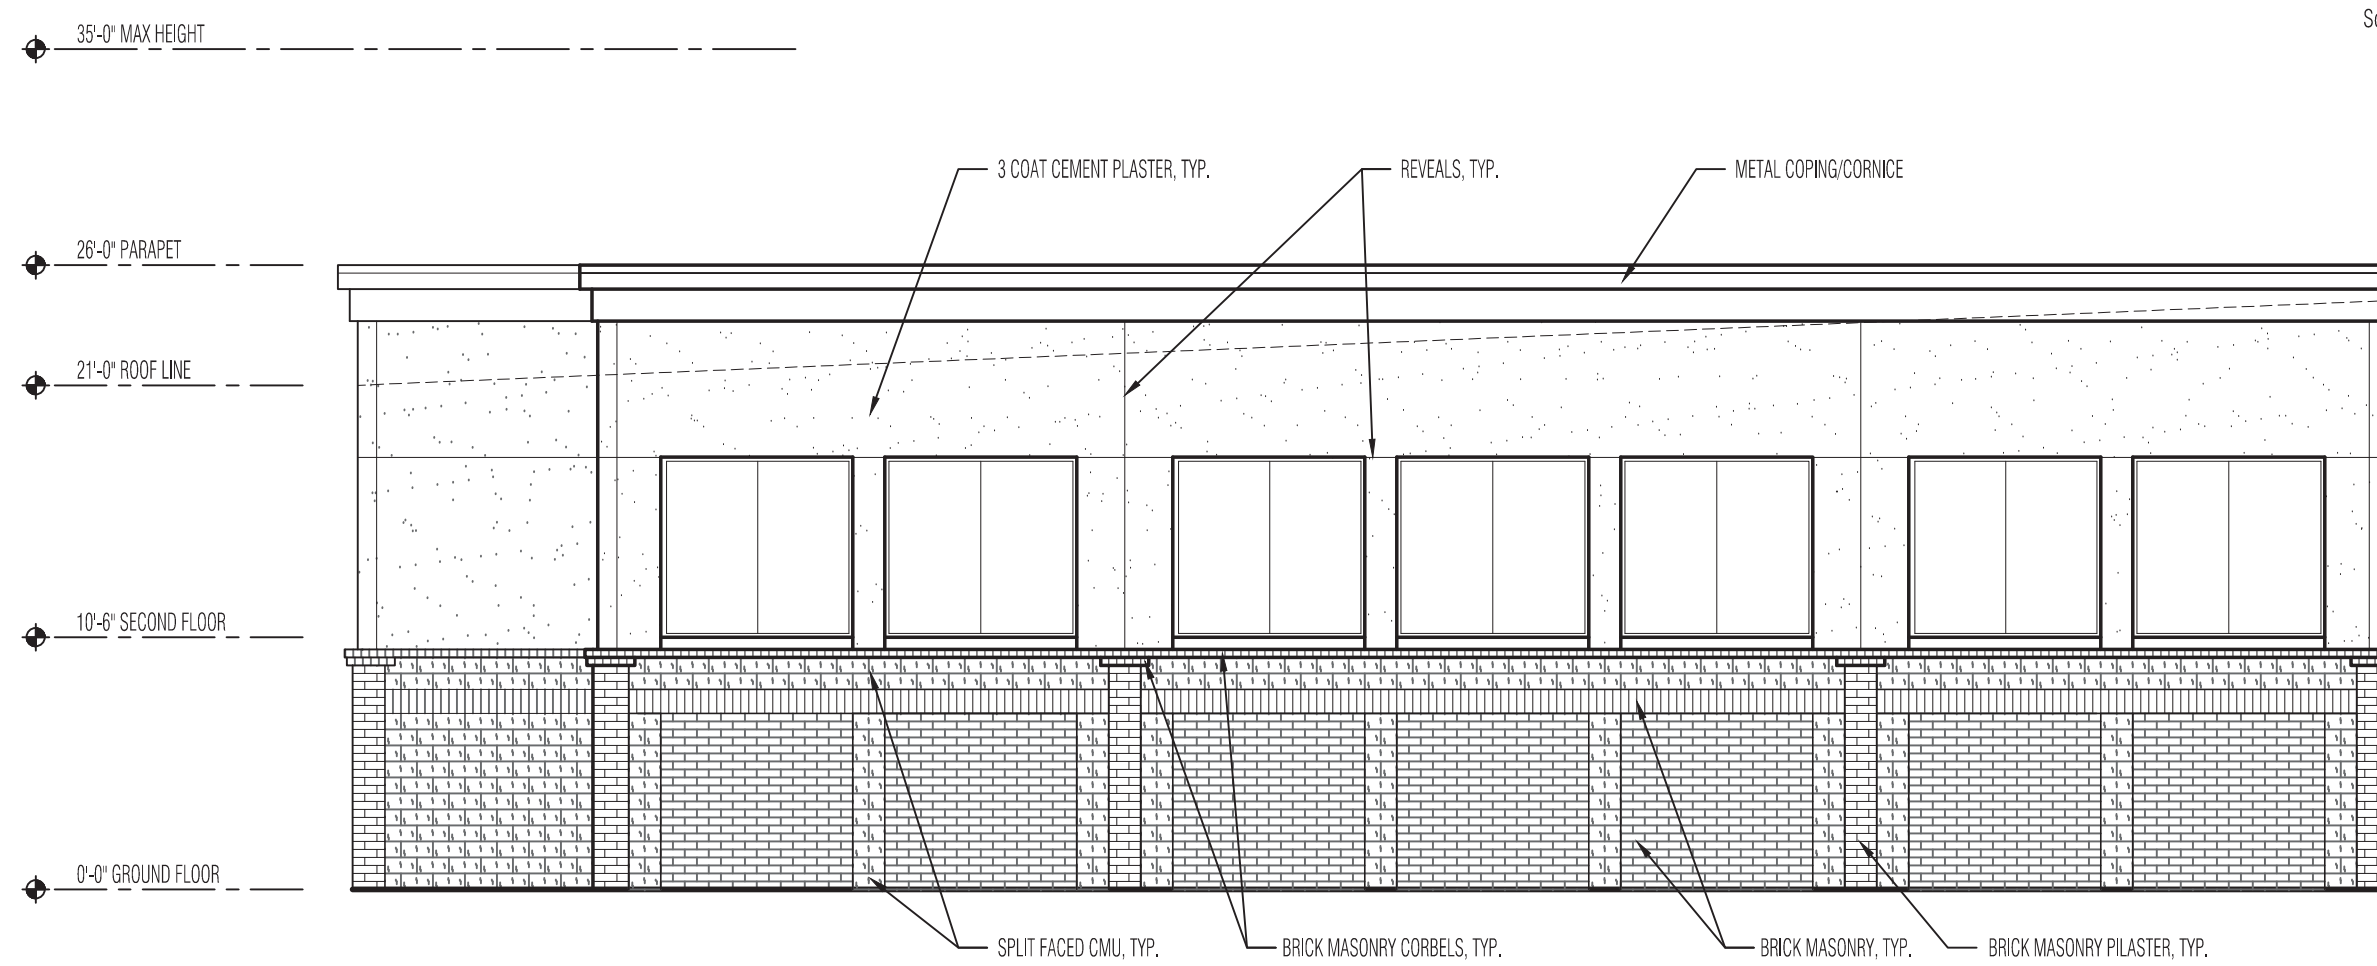

01 BLDG 3: EXTERIOR ELEVATION-SOUTH

Scale: 1/8" = 1'-0"



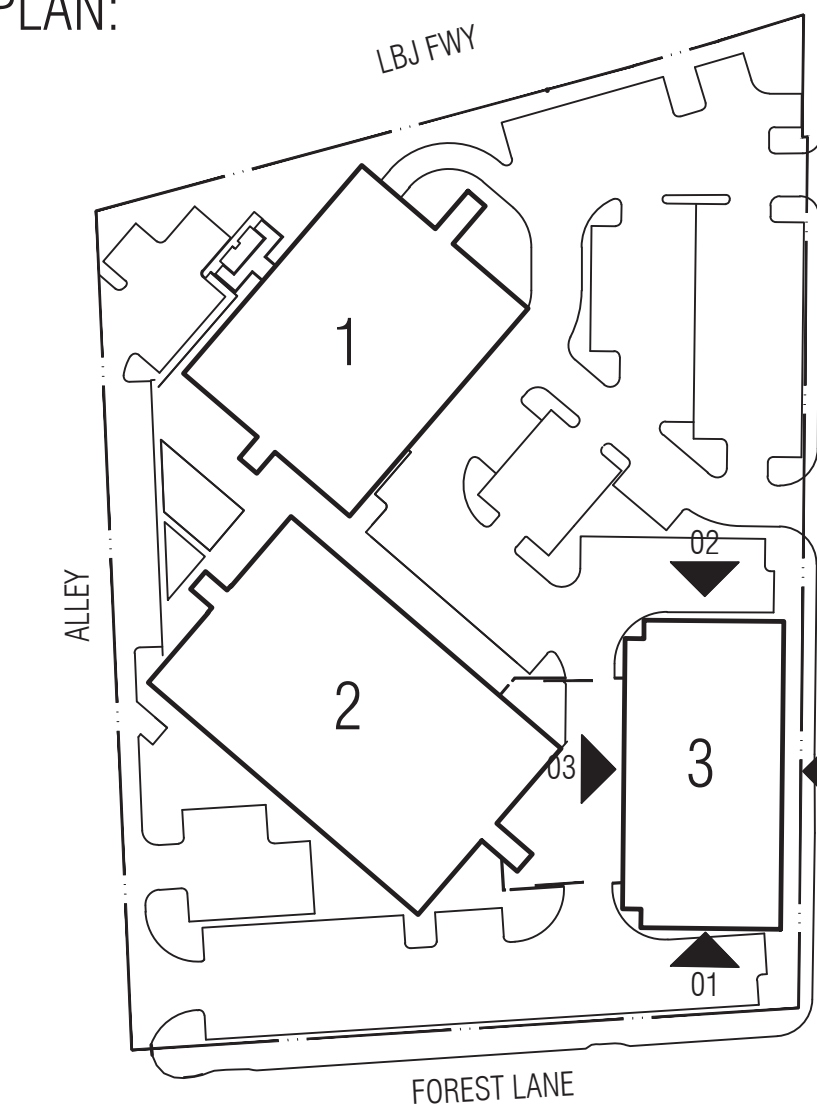


KEY PLAN:



LBJ METROPLEX, LP

LOT 2A & 2A-1, BLOCK 6950, COMMONWEALTH PLAZA ADDITION
2964 & 2974 LBJ FREEWAY
DALLAS, TX 75234

Zoning Case No: #Z167-180(JM) Date: 12.18.2018

 SCALE: 1"=30' 	Revision:	
	Revision:	
	Revision:	

SUP ELEVATION PLAN