



PROJECT INFORMATION	
PROJECT NAME:	FOREST GREEN LIBRARY
ADDRESS:	9619 GREENVILLE AVE
PROPOSED USE:	LIBRARY
ZONING:	PD 286 TRACT II
BUILDING DATA	
BUILDING USE:	LIBRARY
PROPOSED BUILDING HEIGHT:	24'-0"
TOTAL BUILDING SQUARE FOOTAGE:	19,881
TOTAL LOT SQUARE FOOTAGE:	2,766 ACRES = 120,450 SQ FT
LOT COVERAGE:	16.5%
SITE	
PARKING:	62 SPACES - 4 ACCESSIBLE

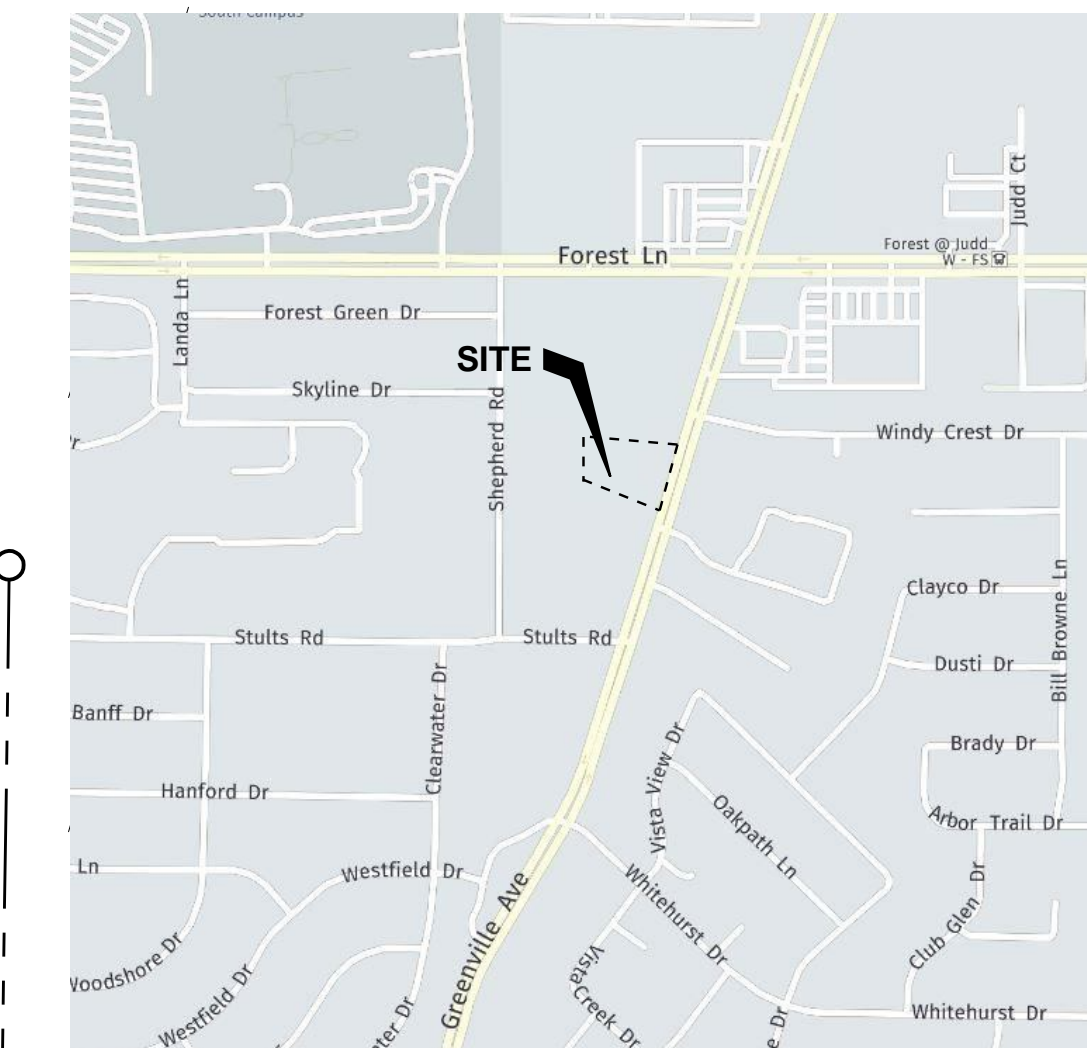

VICINITY MAP

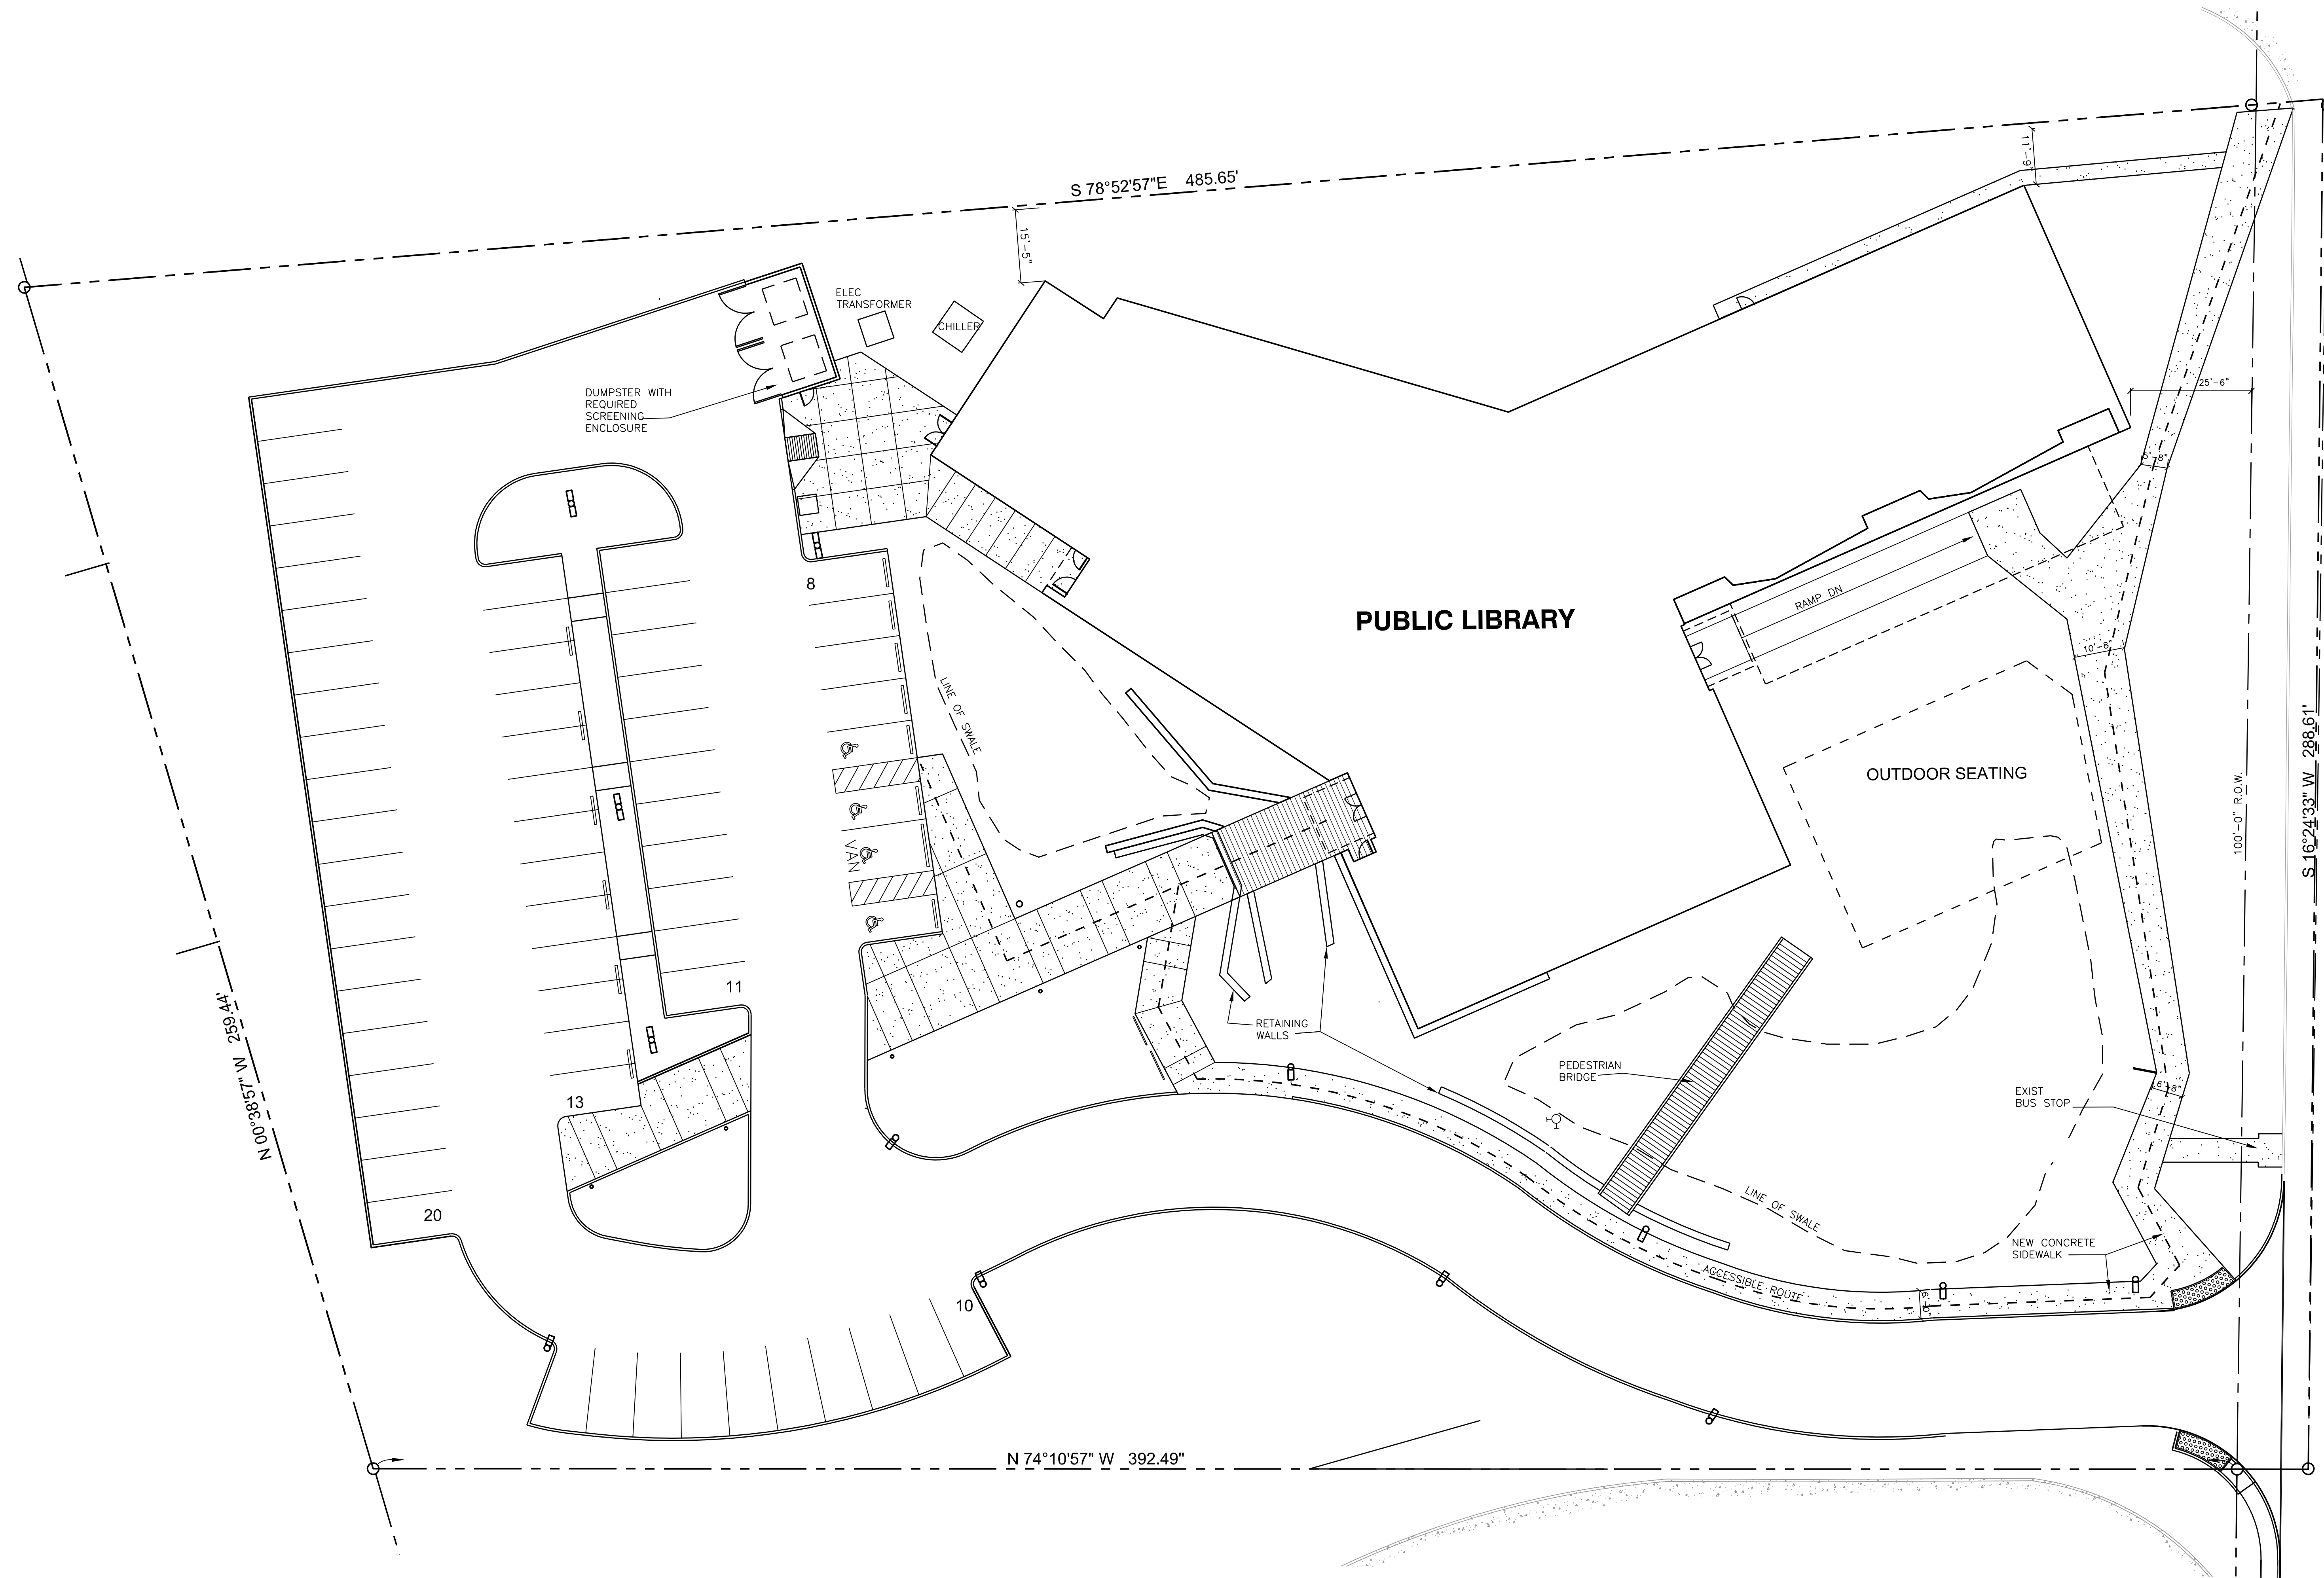

**01 SITE PLAN**  
1/18" = 1'-0"

**FOREST GREEN BRANCH LIBRARY**  
dallaspubliclibrary

KEY PLAN

REVISION

HKS PROJECT NUMBER  
**22641.000**

DATE  
**29 MARCH 2019**

ISSUE

SHEET TITLE

**CASE NO: Z189-111**  
**DEVELOPMENT PLAN**

SHEET NO.  
**D1.00**