



Z 189-148

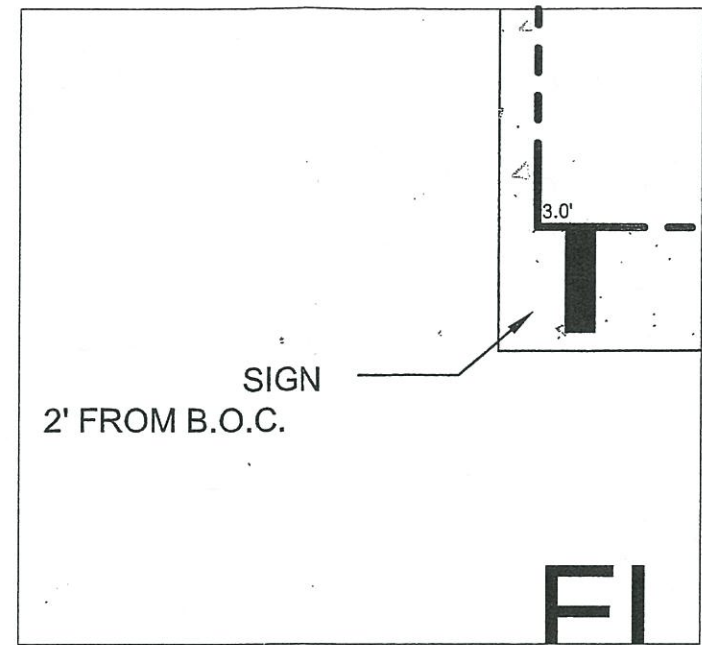

SCALE: 1" = 20'-0"

LOCATION MAP (N.T.S.)

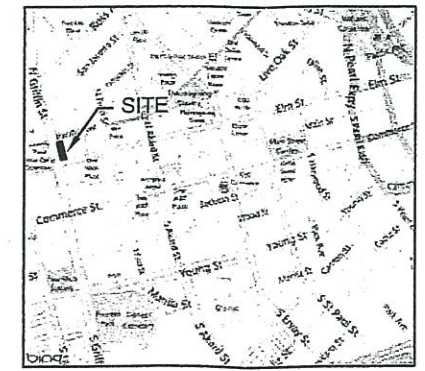

Michael R. **COKER** Company  
 2710 Lake Avenue, Suite 100  
 Dallas, TX 75229  
 214.428.2828 (24 hours)  
 www.cokercompany.com

**200 N. GRIFFIN STREET**  
**ELM FACADE SIGN**  
 LOTS 21, 22, & 23, BLOCK 53  
 CITY OF DALLAS  
 DALLAS COUNTY, TEXAS

Issue/Revisions		
No.	Date	Description
N1	091211	ISSUE
N2	011912	REVISIONS
N3	012712	REVISIONS

**SITE PLAN**

Issue Date: 091211  
 Coker Co Project: 21122  
 Reviewed By: MRC  
 Drawn By: ecs

Drawing Number  
**S-1**

Filename: REYNOLDS-VIDEO  
This drawing and the design shown to the property of Michael R. Coker Company. The reproduction, copying, or use of this drawing without the written consent of Michael R. Coker Company is prohibited and any infringement will be subject to legal action. © Copyright 2011-2012 Michael R. Coker Company