

SITE INFORMATION:

site area - 4.02 acres
 total floor area - 18,000 sq. ft.



required parking - 36 spaces
 proposed parking - 36 spaces

maximum lot coverage - 60%
 proposed lot coverage - 30%

max. building height - 36'-0"
 proposed building height - 23'-0"

IMPERVIOUS COVERAGE:

Building	18,000 sq. ft.
Pavement	36,000 sq. ft.
Total	54,000 sq. ft.

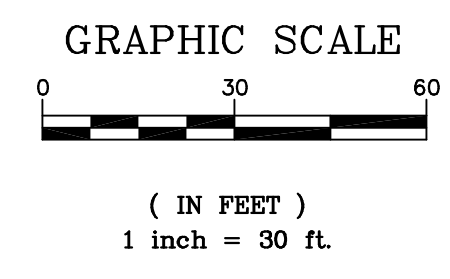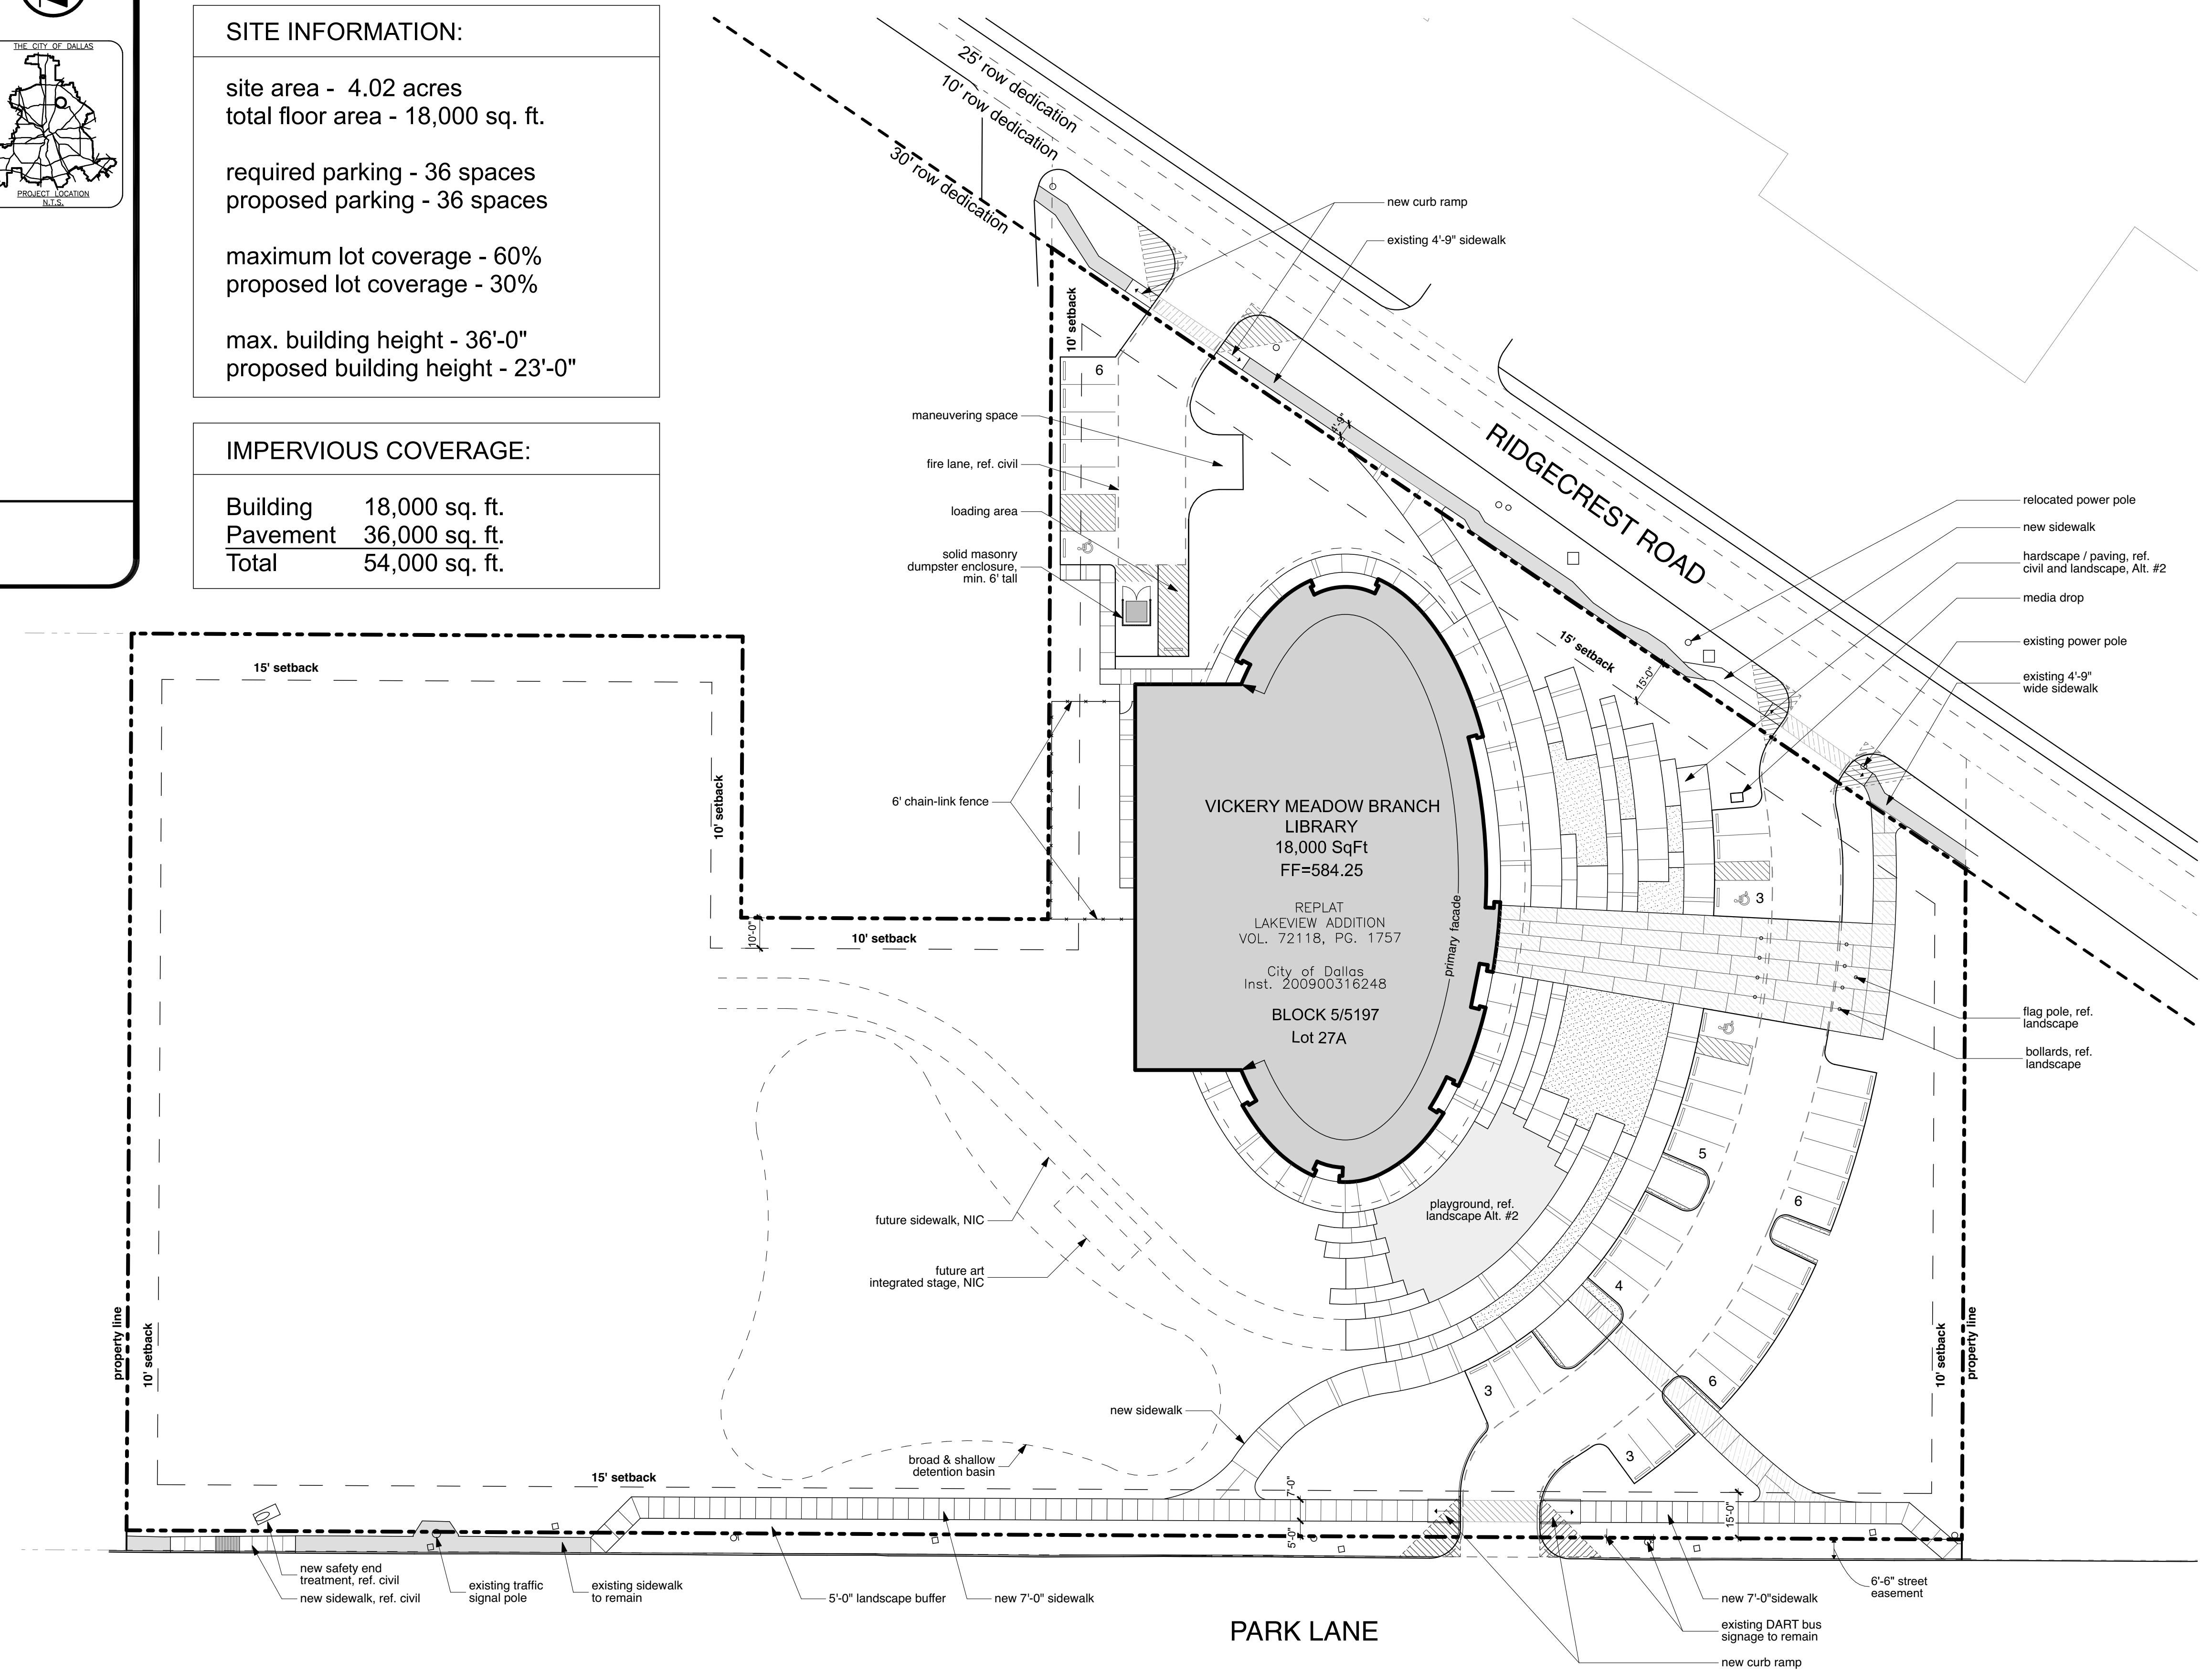

01 SUP Site Plan
 SCALE: 1" = 30'



Vickery Meadow Branch Library
 Dallas, TX
 Project 1833

Owner
 City of Dallas
 1500 Marilla St
 Dallas, Texas 75201
 tel 214 671 5129

Architect
 DSGN Associates, Inc.
 115 West Greenbriar Lane
 Dallas, Texas 75208
 tel 214 748 7712

Landscape Architect
 Studio Outside
 824 Exposition Ave, Suite 5
 Dallas, Texas 75226
 tel 214 954 7160

Civil Engineer
 JQ Engineering
 100 Glass St
 Dallas, Texas 75207
 tel 214 752 9098

Structural Engineer
 Datum-Rios
 6516 Forest Park Road
 Dallas, Texas 75235
 tel 214 358 0174

MEP Consultant
 MEPCE
 2928 Story Rd. W.
 Irving, Texas 75038
 tel 972 870 9060



23 April 2019

© 2019 DSGN Associates, Inc.

SUP Site Plan

A1.20