


Site Plan

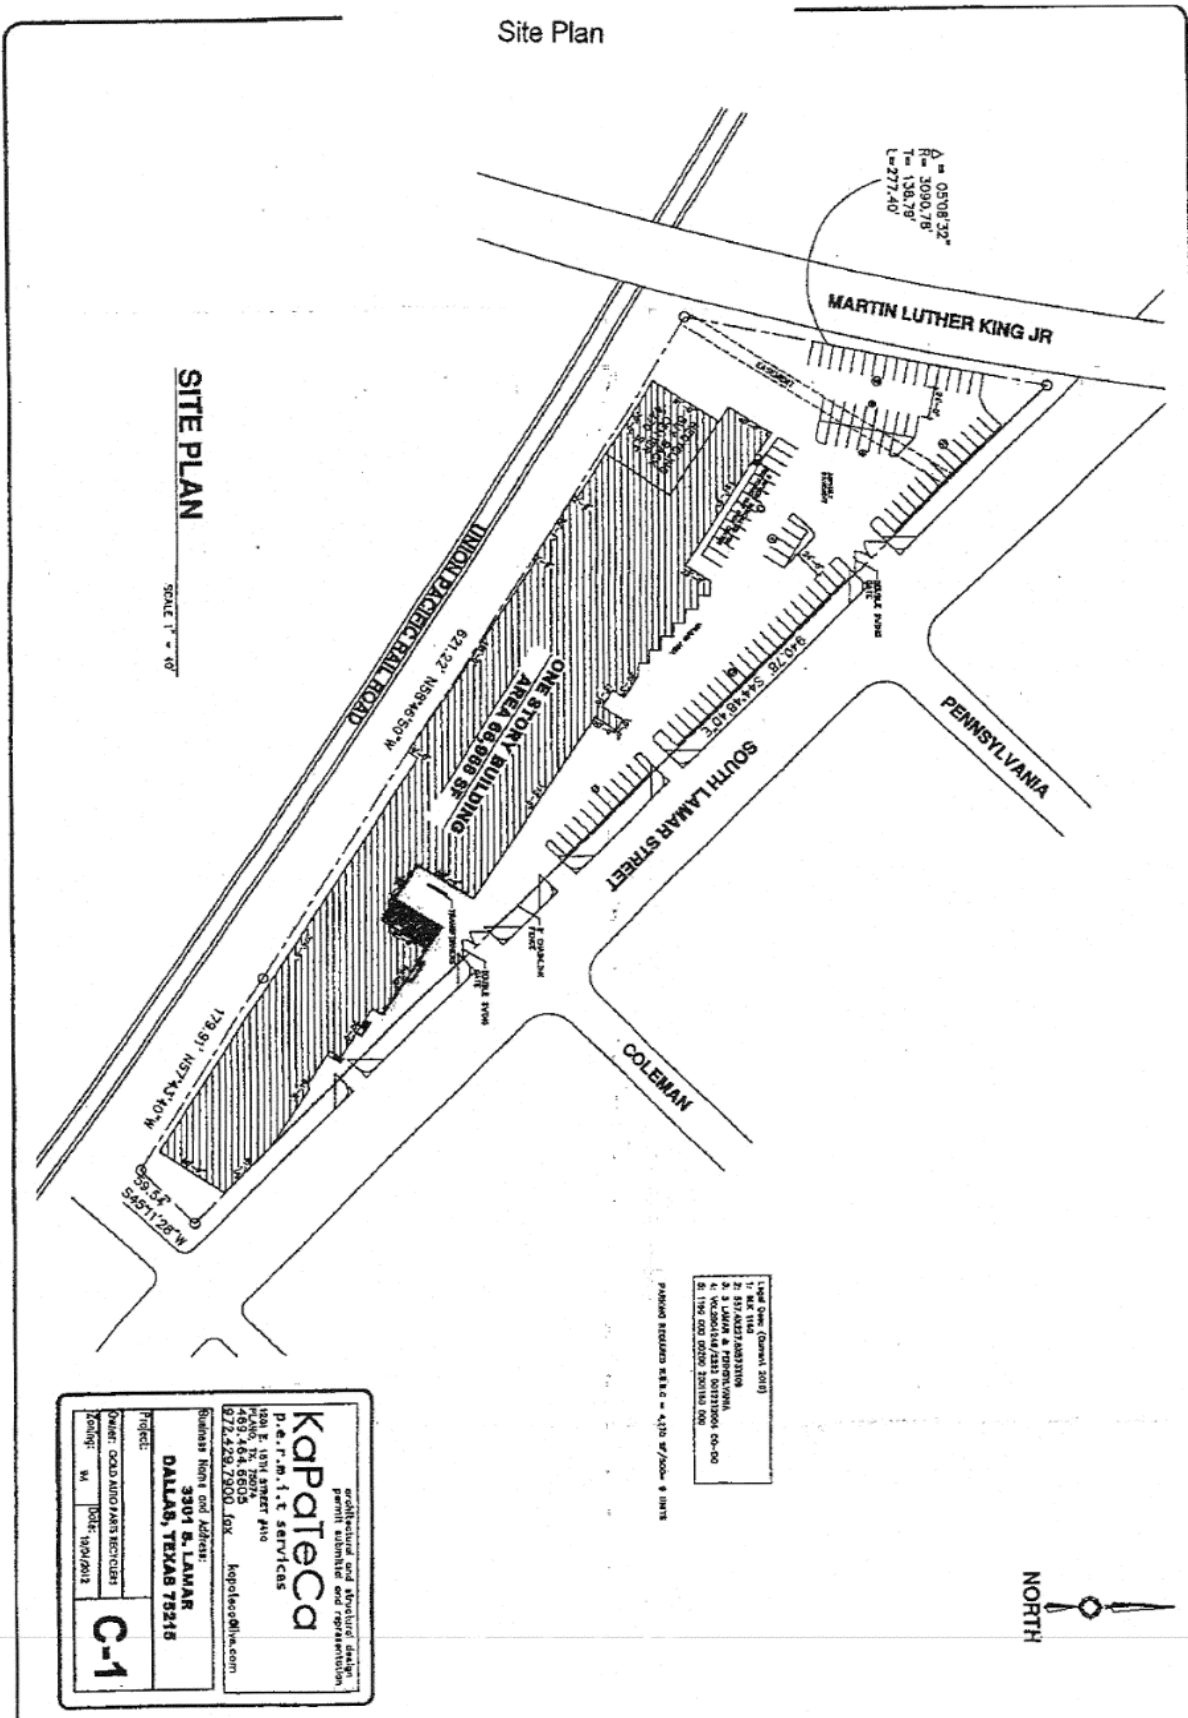

SITE PLAN

SCALE 1" = 40'

A = 05°08'32"
 B = 3090.78'
 T = 138.78'
 L = 277.40'

- Legend:
- 1. SHEET NO. (Current sheet)
 - 2. SHEET NO.
 - 3. SHEET NO.
 - 4. SHEET NO.
 - 5. SHEET NO.

PROPOSED STAIRS AREA = 4,110 SF / 1000 SF

<p>Kapateca architectural and structural design permit submission and representation</p> <p>P.A.T.R.I.C.I.A. SERVICES 1301 E. 12TH STREET #110 DALLAS, TEXAS 75215 469.464.6605 877.429.7900 fax kapateca@pat.com</p>		<p>Business Hours and Address: 3301 S. LAMAR DALLAS, TEXAS 75215</p>
<p>C-1</p>		