



073014
26971

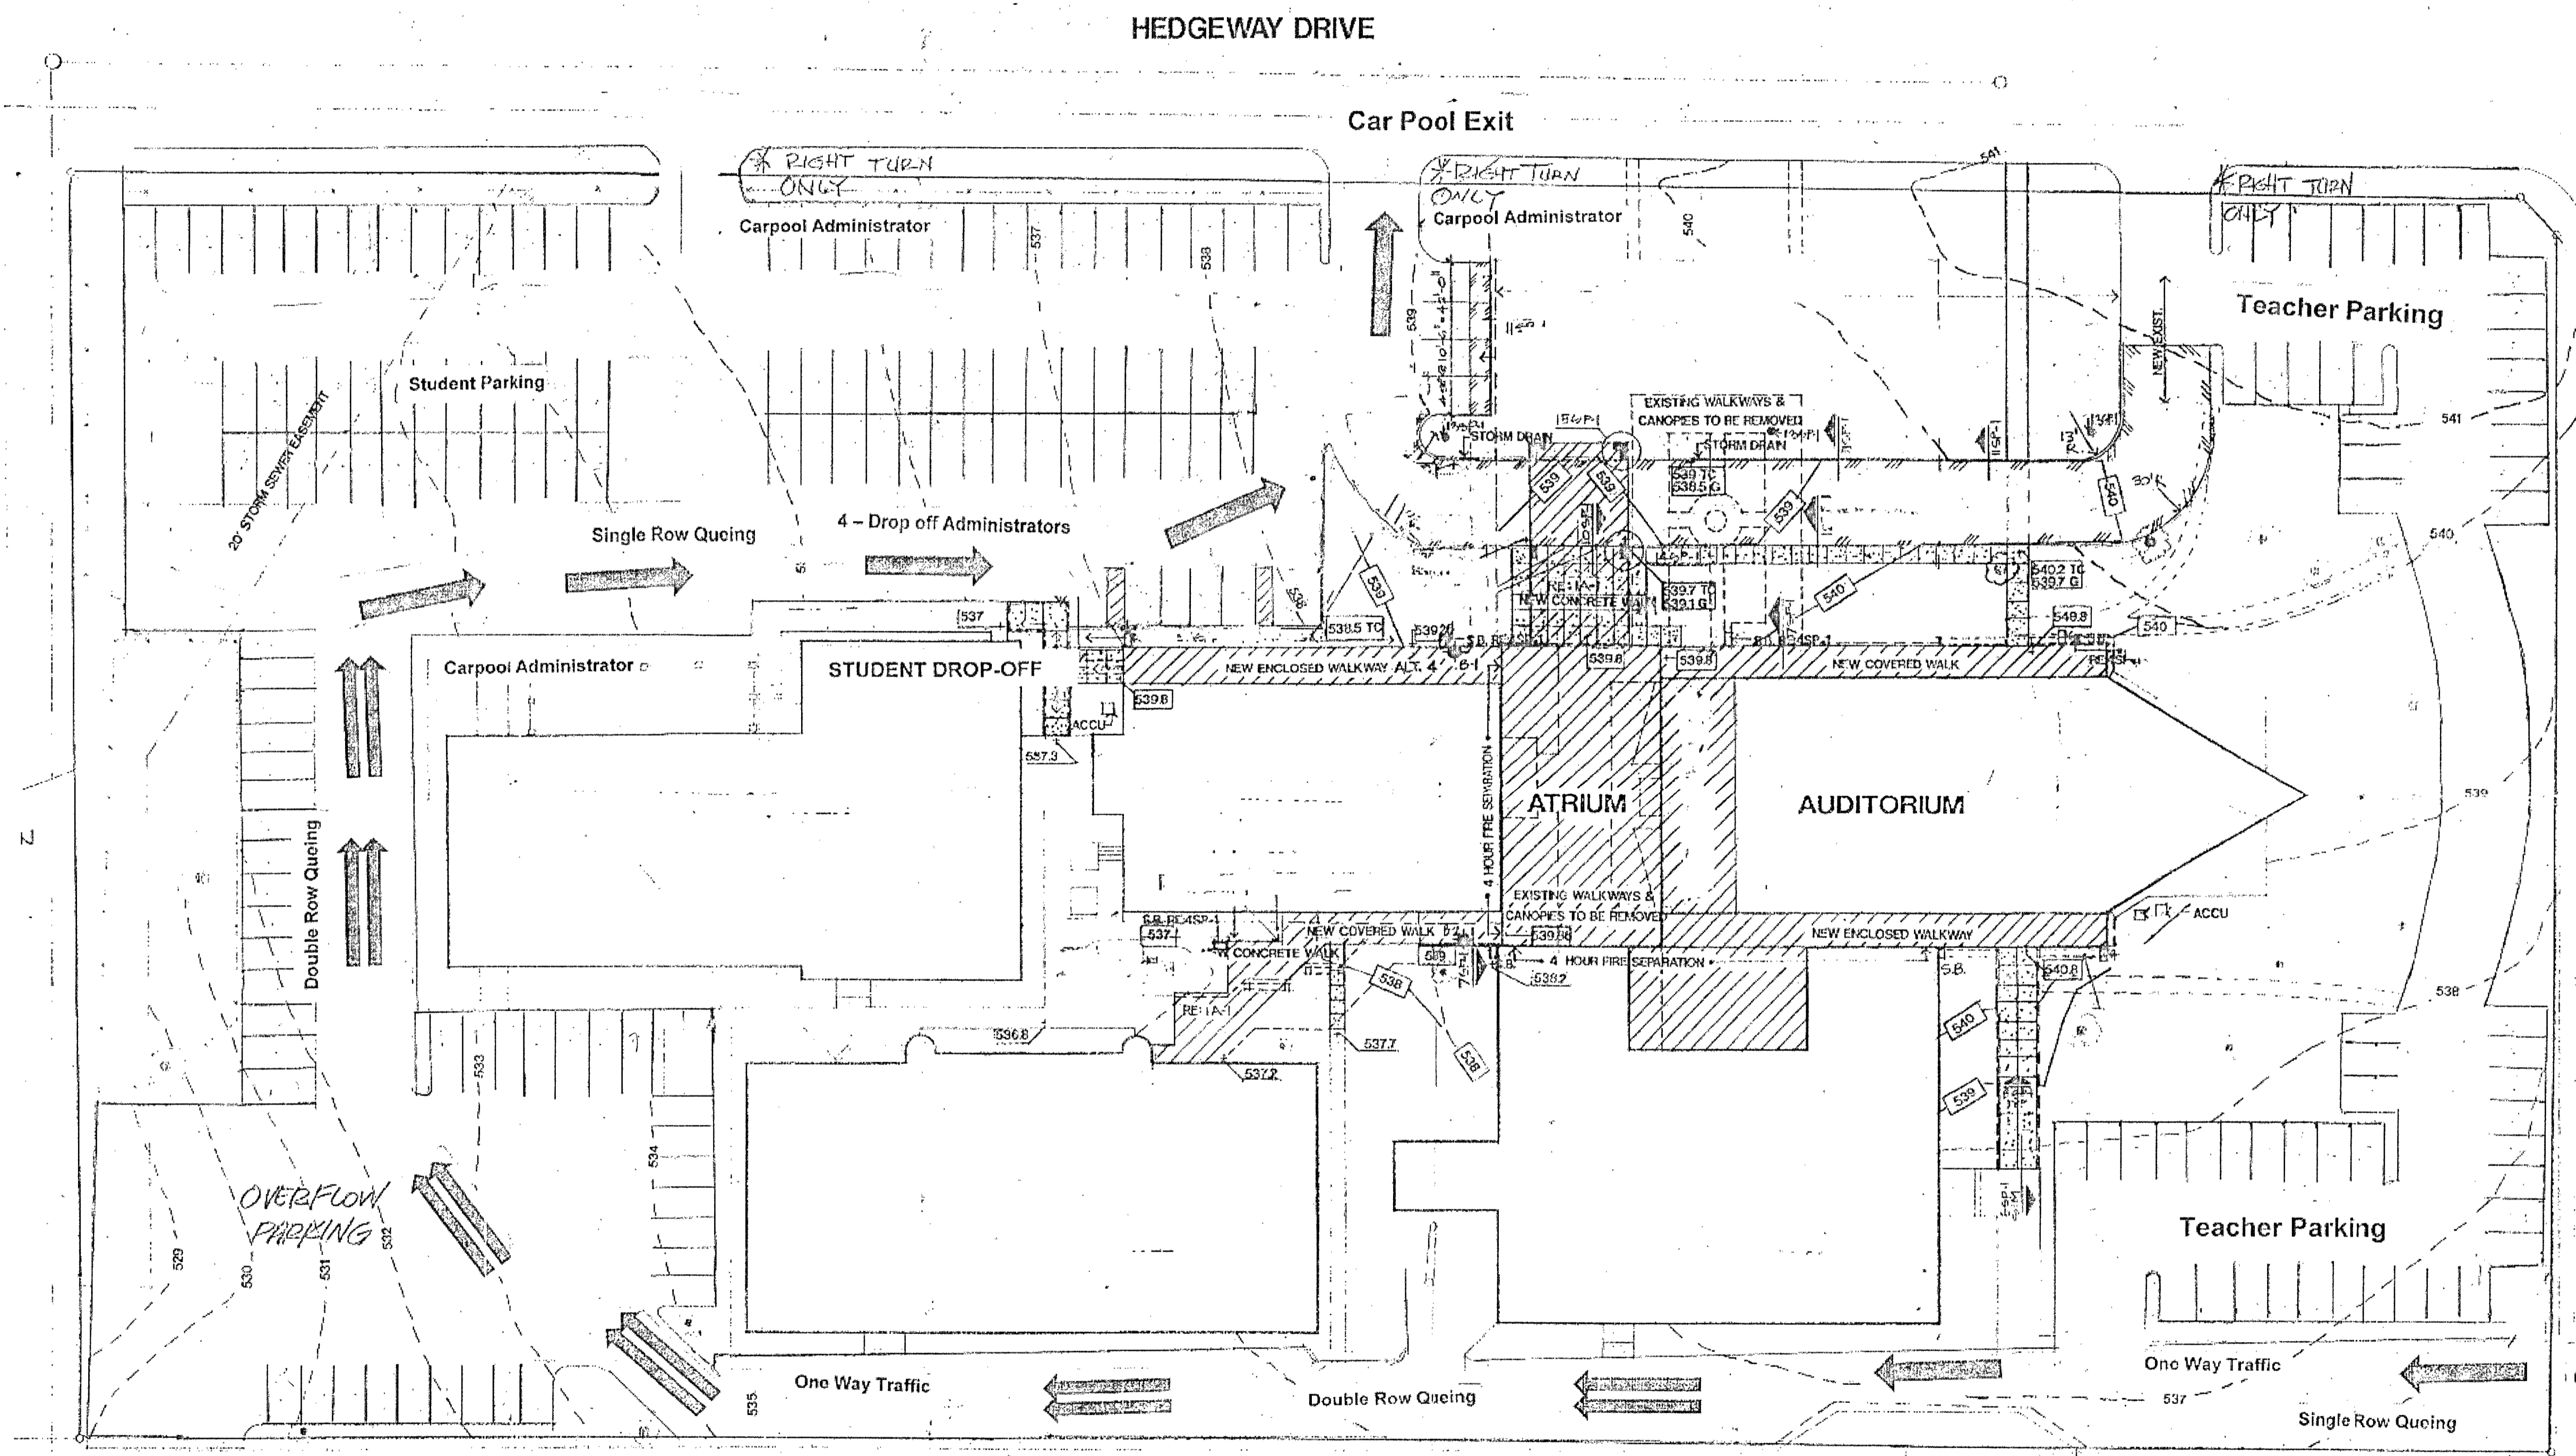

OVERFLOW PARKING

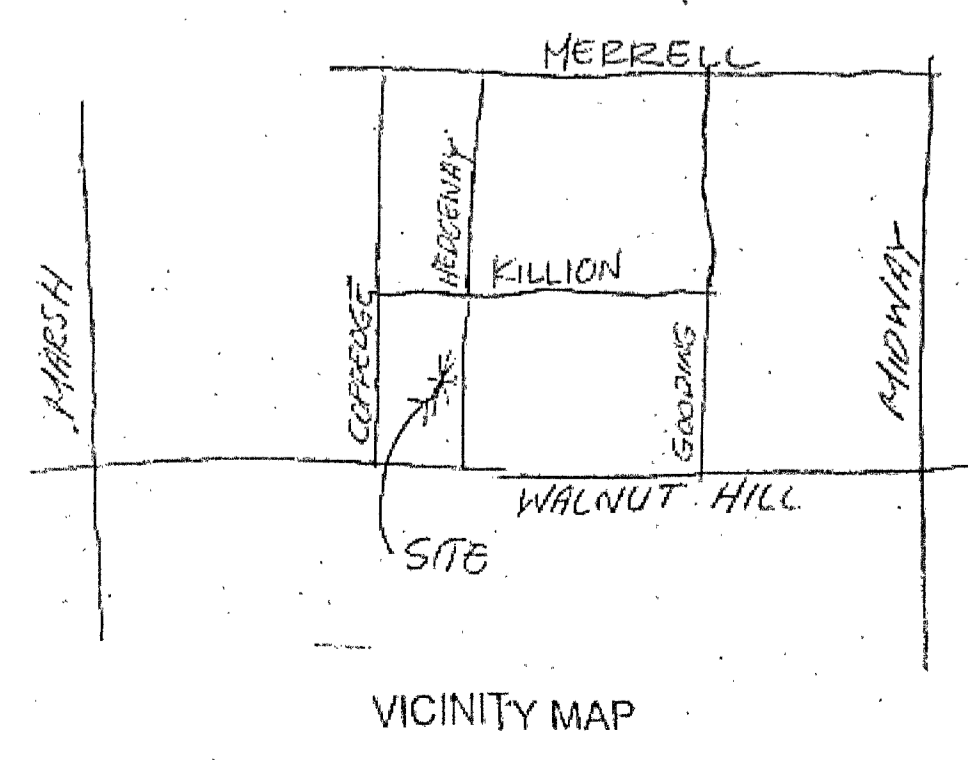

Church Parking	
Required Parking	182 spaces
Provided Parking	186 spaces

LEGEND	
Number of Classroom	
Elementary	4 6
Jr. High	9 31.5
High School	9 85.5
Total	22
Max. Enrollment	250 students
Required Parking	124 spaces
Provided Parking	175 spaces

PRIVATE SCHOOL & TMP SITE PLAN
1"=30'-0"


Car Pool Entrance
Student Entrance

073014
26971

APPROVED BY
CITY COUNCIL
OCT 10 2007
Richard Klutznick
City Secretary

Specific Use Permit
No. 1684

Approved
City Plan Commission
September 20, 2007

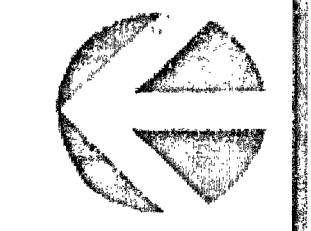

NORTHWAY BAPTIST CHURCH

DALLAS, TEXAS

Job Number
8907
Date
3-25-91
Drawn
Checked



Sheet
2067-236
SP-1

of 1 of 39