

12/18/14
PROJECT NUMBER
CASE NUMBER


BALDWIN ASSOCIATES
3904 Elm Street, Suite B
Dallas, Texas 75226
MOBILE: 214.729.7949
OFFICE: 214.824.7949
rob@baldwinplanning.com




VICKERY MEADOW LEARNING CENTER
CITY OF DALLAS, TEXAS



VICINITY MAP

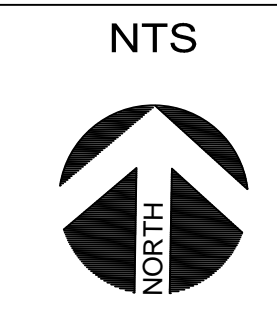

GALLAGHER STREET

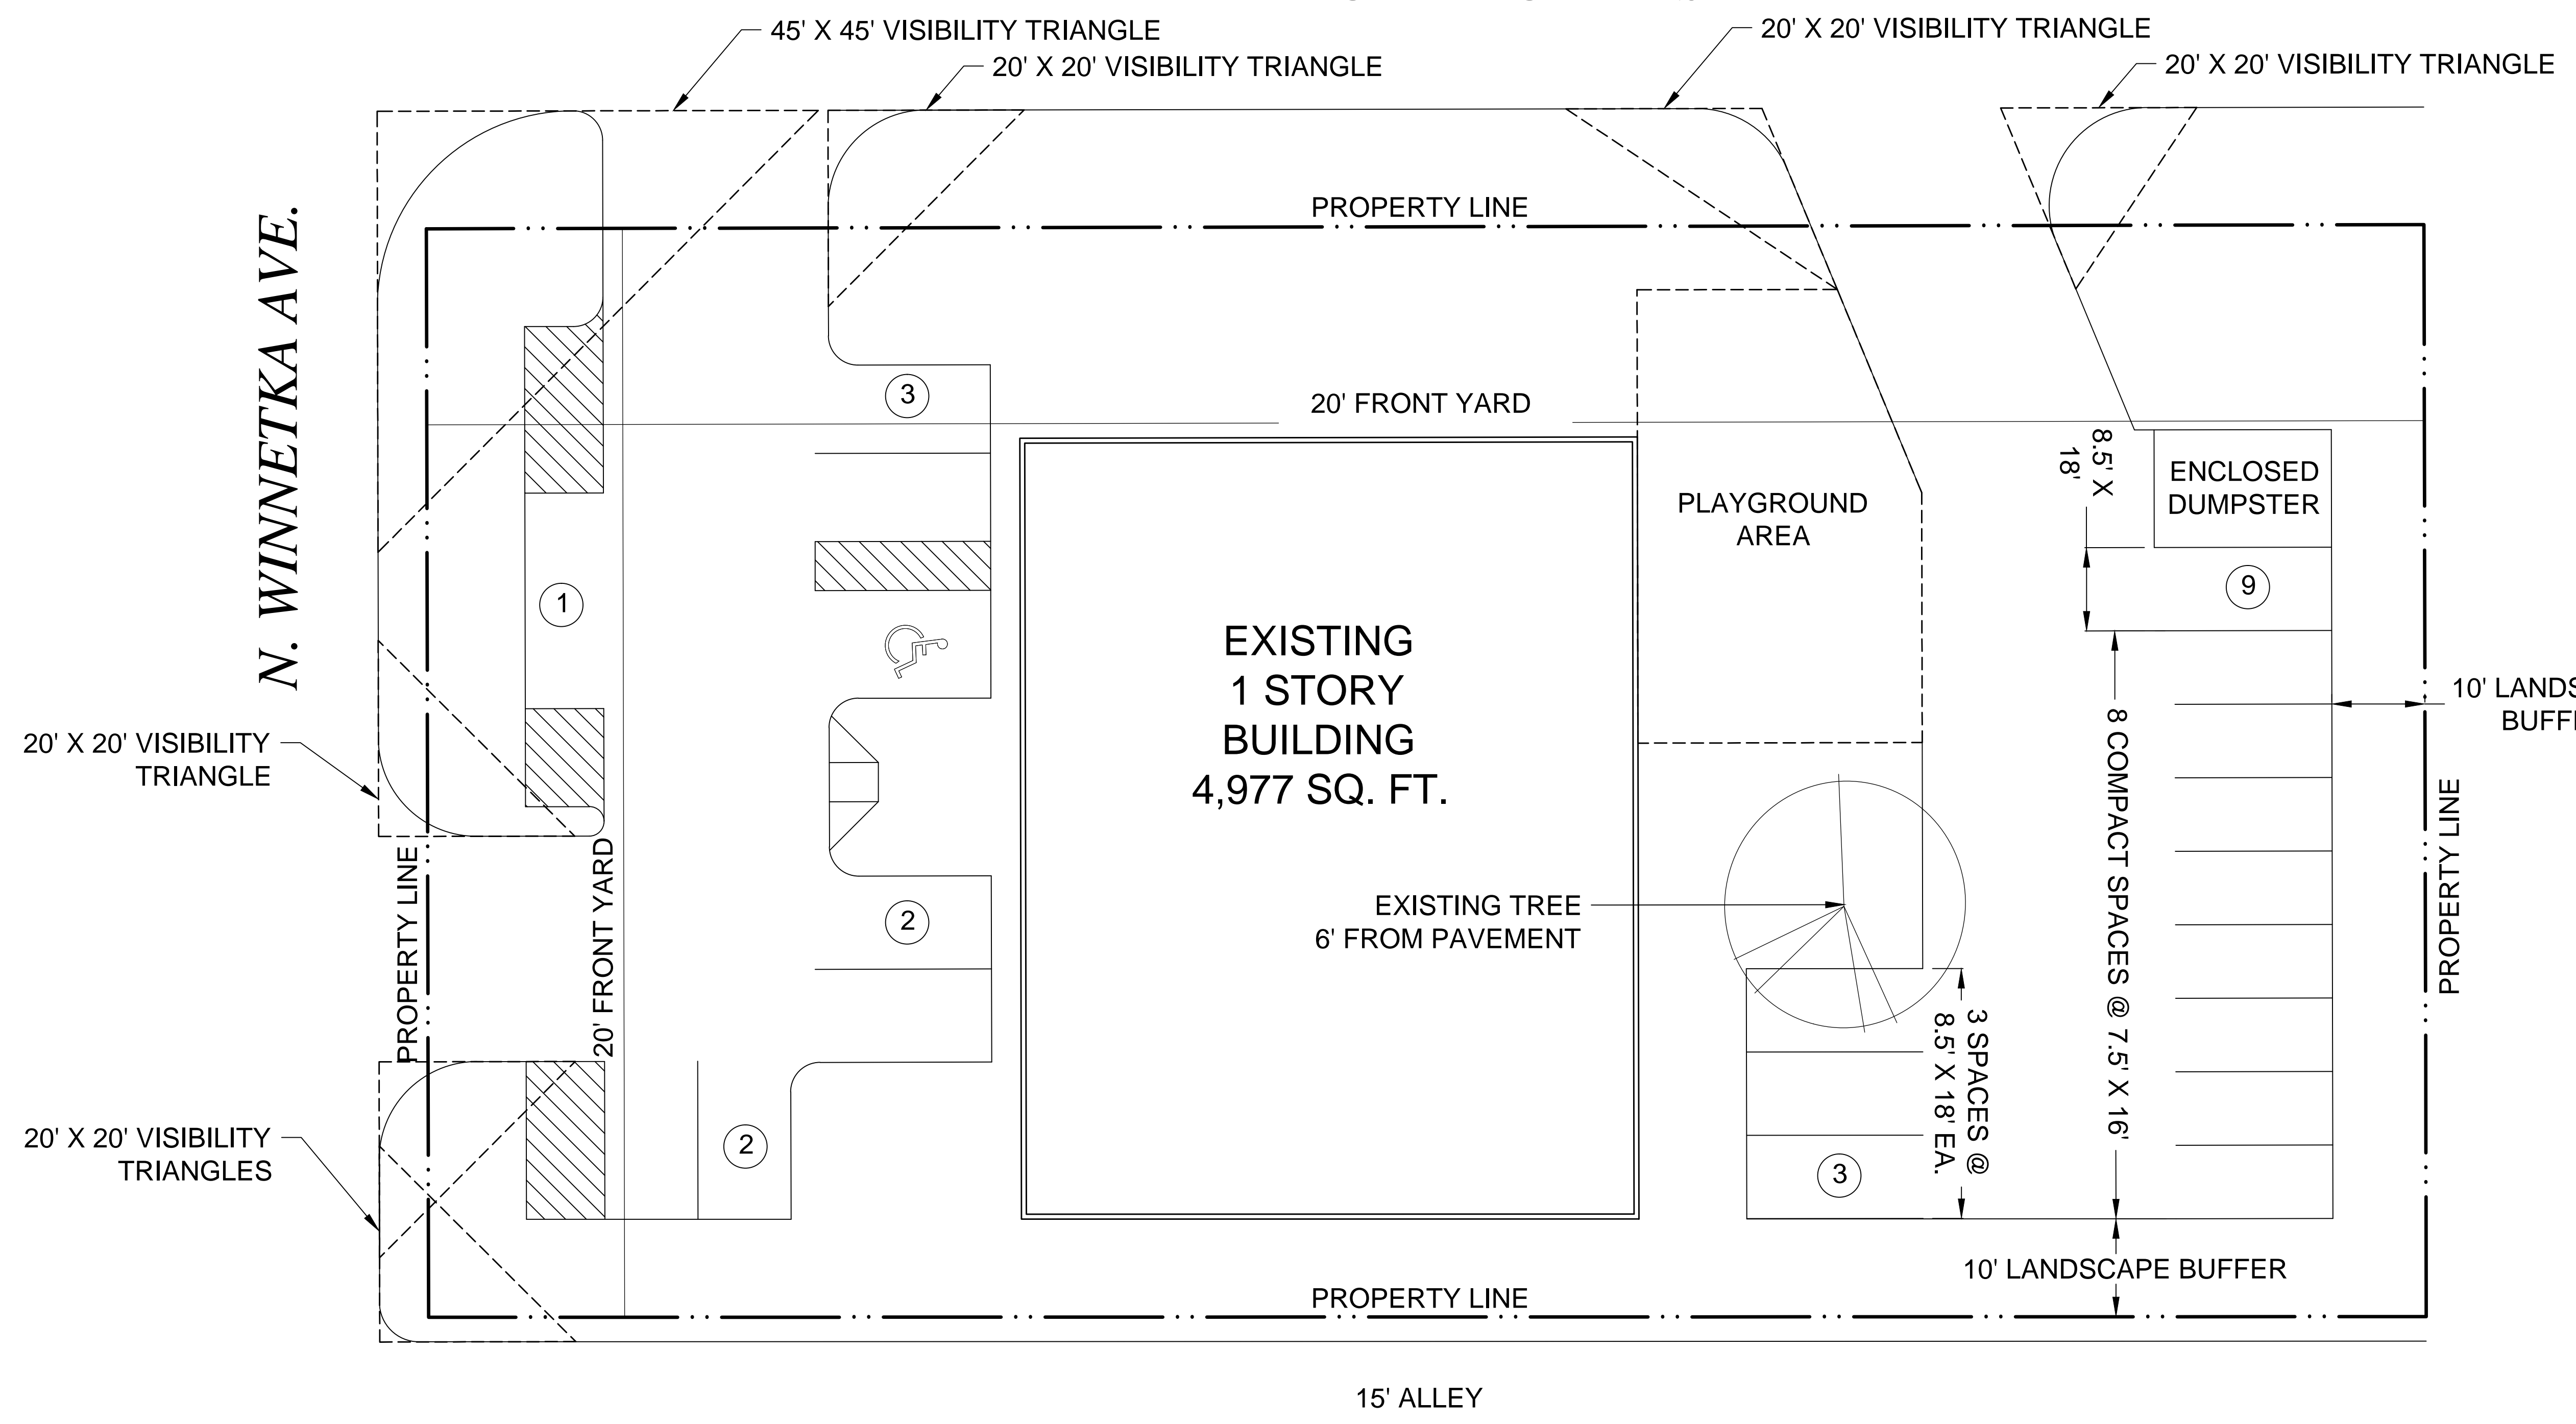

Vickery Meadow Learning Center
1018 Gallagher

SUP 1763
Use: Community Service Center

Bldg. Area: 4,977 Sq. Ft.
Provided Parking: 20 spaces

 **SITE PLAN**
SCALE: 1" = 10'-0"

