




VICINITY MAP

NTS


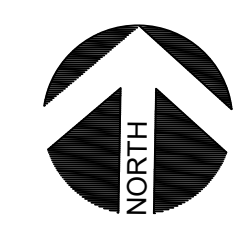


10/22/2020


BALDWIN ASSOCIATES
 3904 Elm Street, Suite B
 Dallas, Texas 75226
 MOBILE: 214.729.7949
 OFFICE: 214.824.7949
 rob@baldwinplanning.com

Baldwin Associates

5033 LEMMON AVENUE
 CITY OF DALLAS, TEXAS

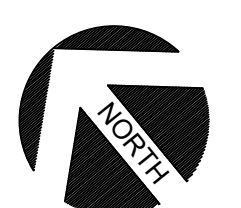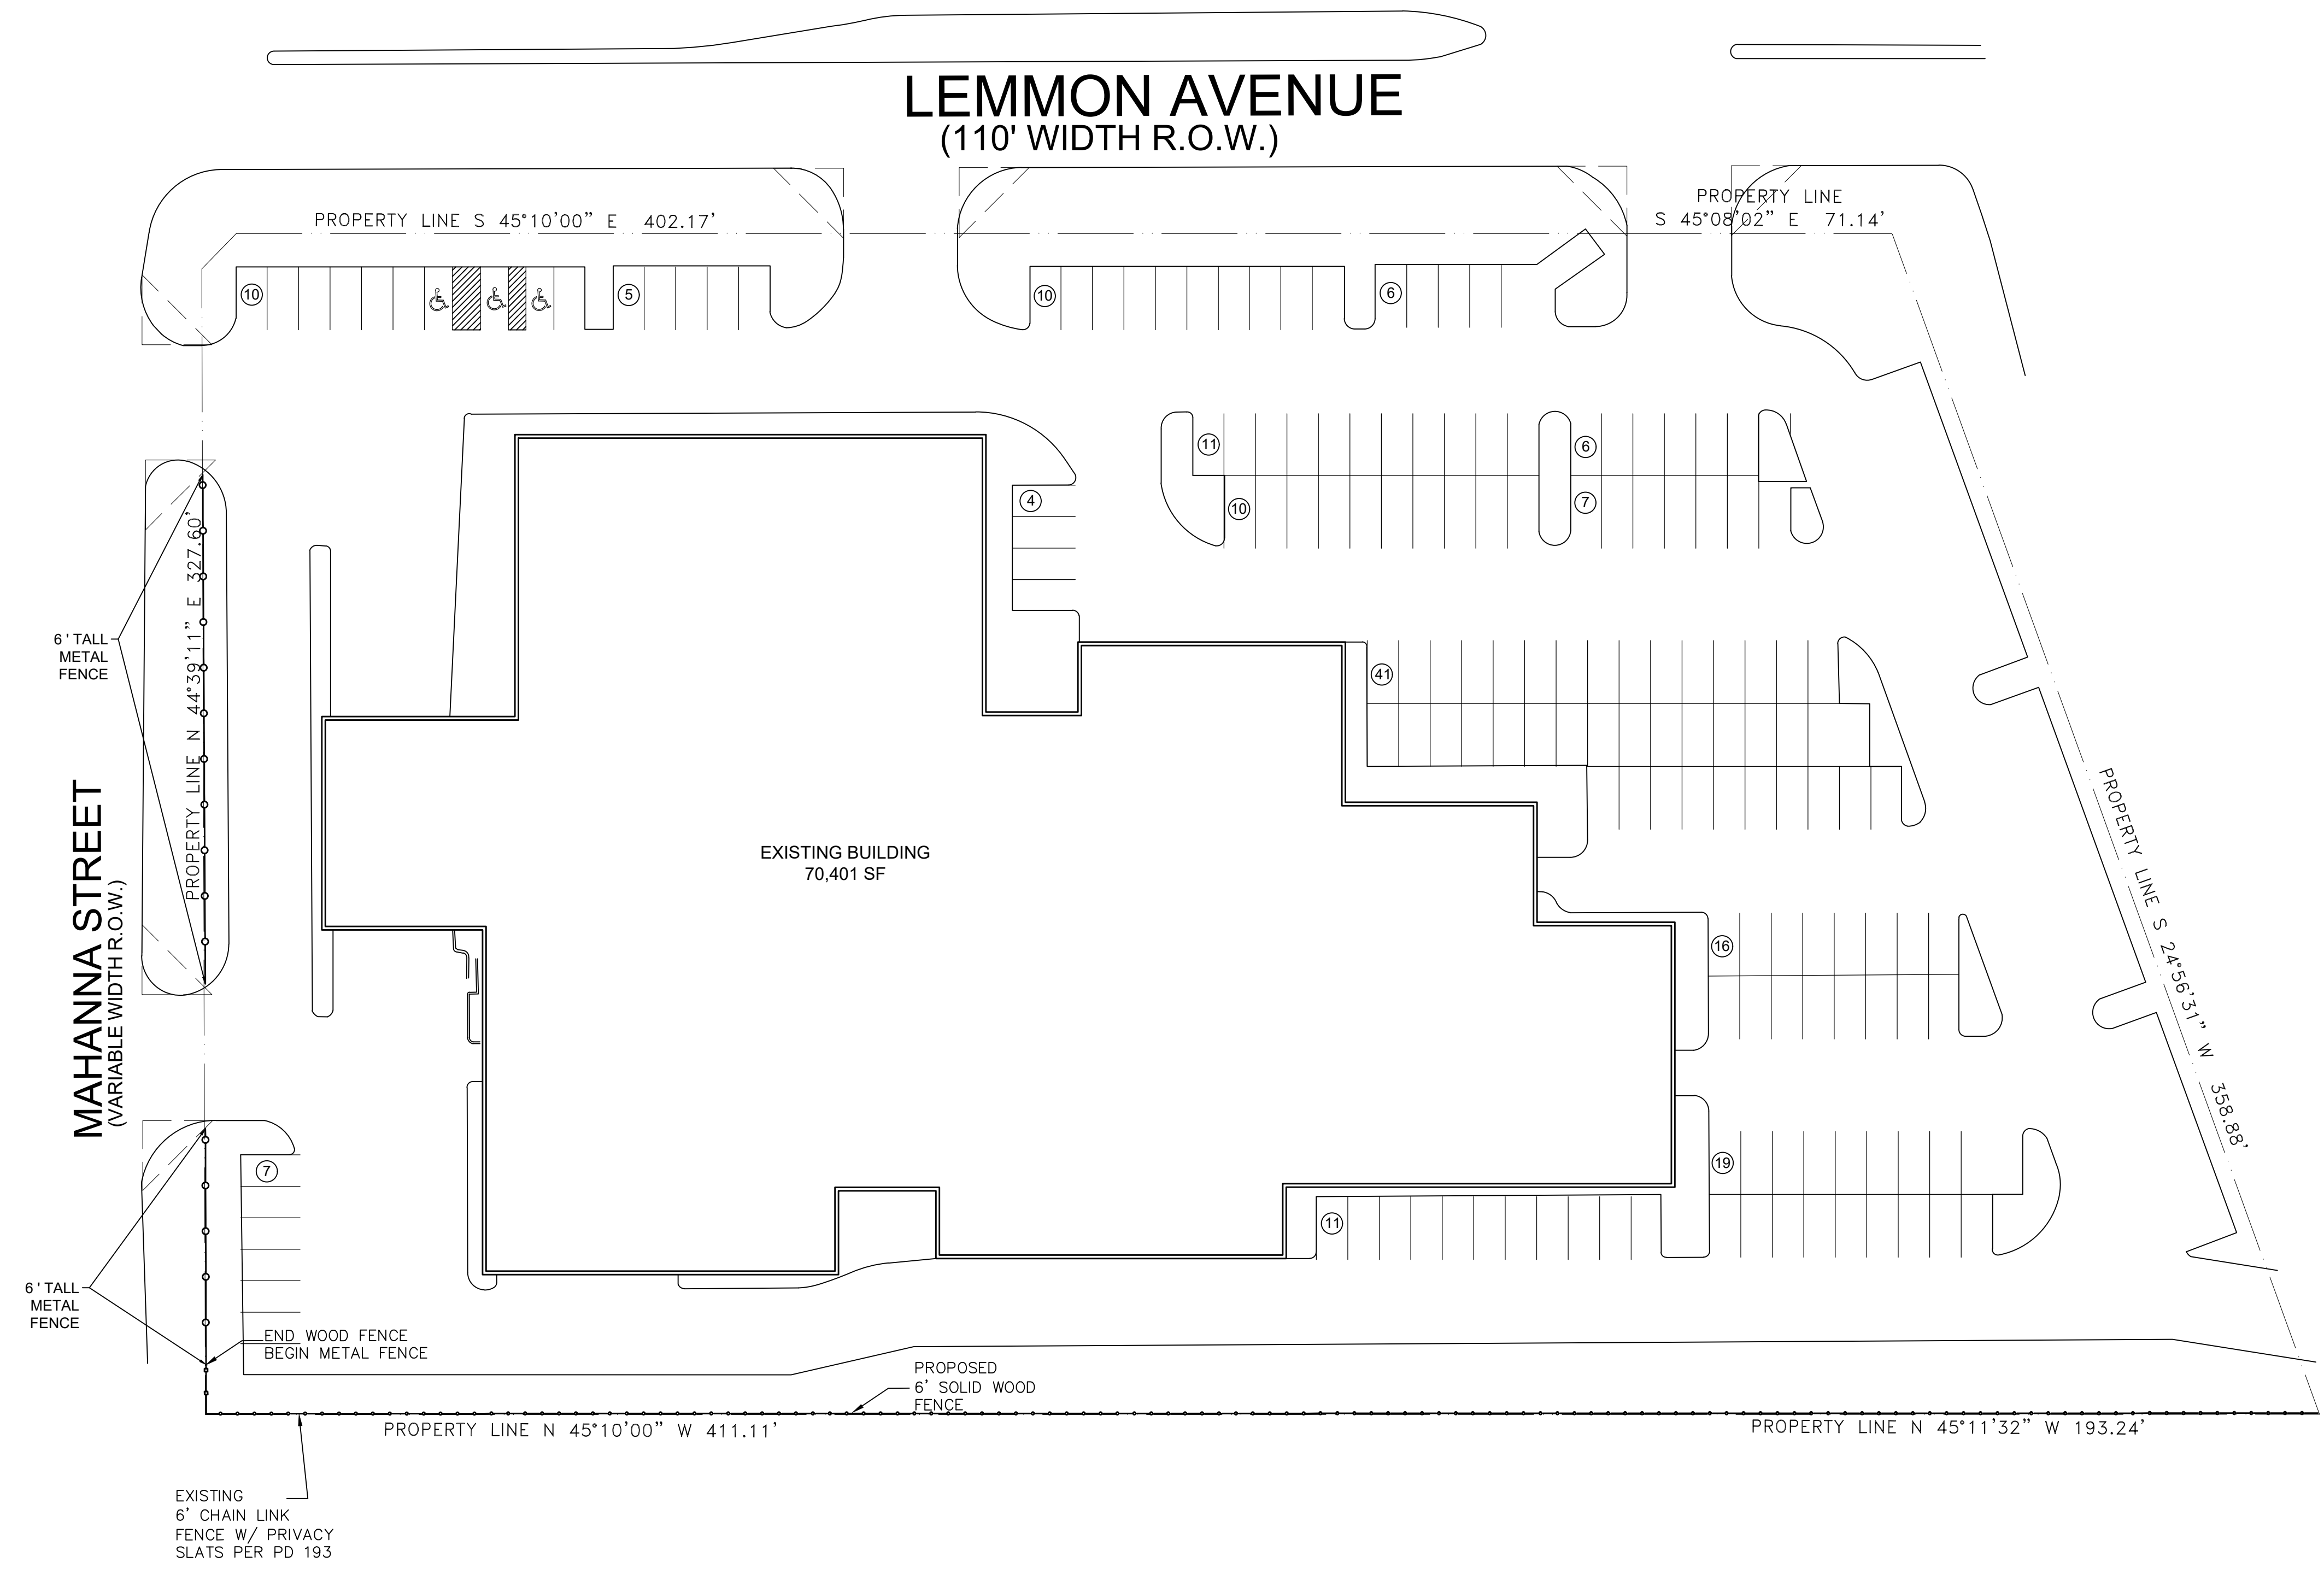

1A SITE PLAN
 SCALE: 1" = 20'-0"

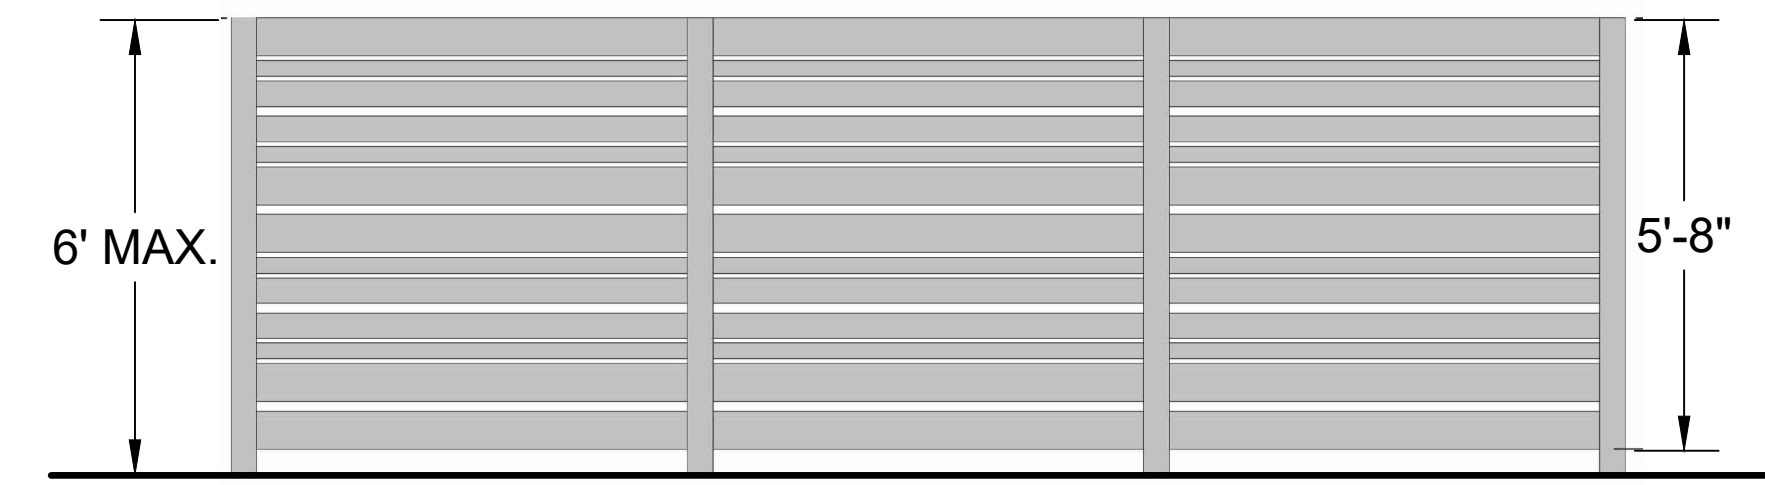

FENCE SHALL BE:
 6 FEET TALL MAXIMUM
 82% SOLID
 18% OPEN
 6 SLATS @ 6"
 4 SLATS @ 4"
 4 SLATS @ 2 1/2"
 8 SPACES @ 3 1/2"
 4 SPACES @ 1 1/2"

1B FENCE ELEVATION
 NTS