

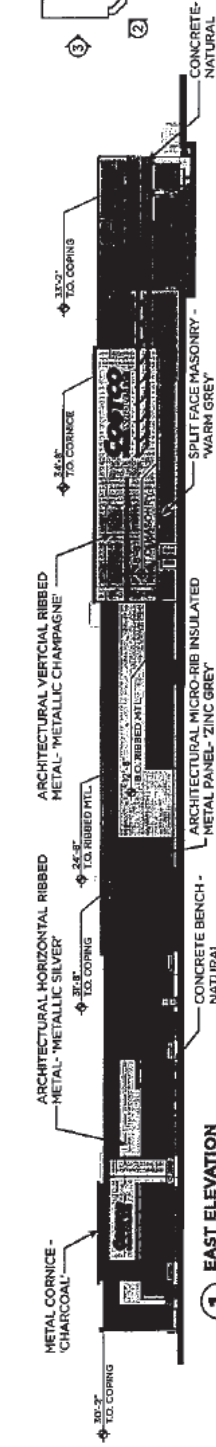


Existing Concept Warehouse Elevations

Exhibit 960C

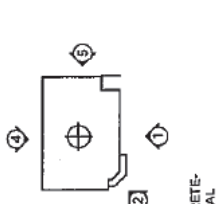


1 EAST ELEVATION
SCALE: NTS

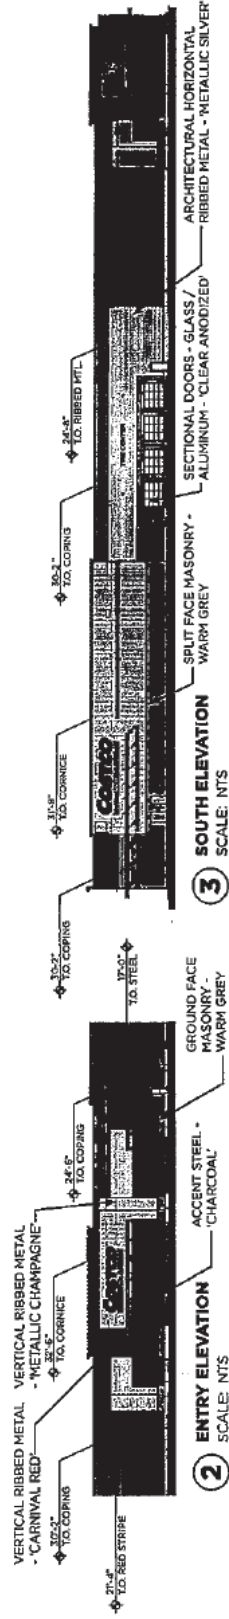

3 SOUTH ELEVATION
SCALE: NTS



4 WEST ELEVATION
SCALE: NTS

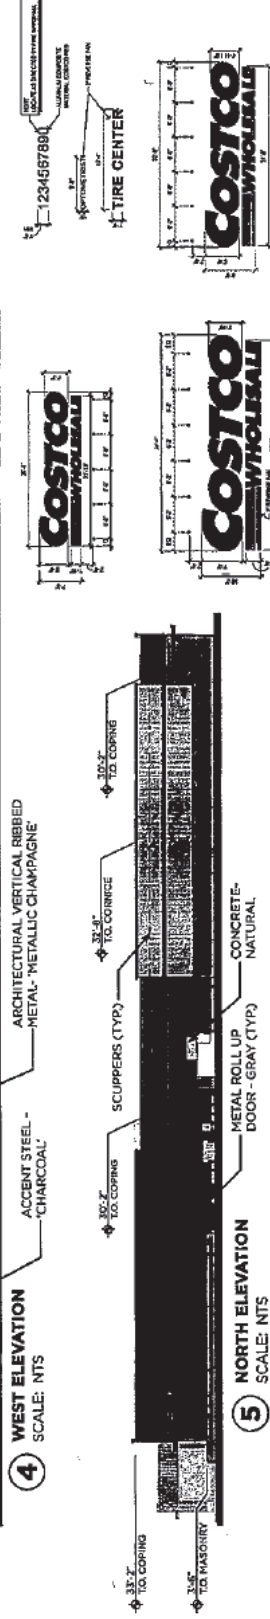


5 NORTH ELEVATION
SCALE: NTS

SEWERAGE AREA TABULATION (WALL SIGNS)

NO.	DESCRIPTION	DATE	BY	CHKD BY
1	WALL SIGN	11/11/15
2	WALL SIGN	11/11/15
30142

161208

 

6 WAREHOUSE SIGNAGE DETAILS
SCALE: NTS

MG2

MAY 2ND, 2016
15-0051-01 V.21
DALLAS, TX

CONCEPT WAREHOUSE ELEVATIONS

Planned Development
District No. 960
Approved
City Plan Commission
April 21, 2016

