


PLANTING PLAN
Scale: 1" = 20'


Common Name	Botanical Name	Texas Native	Size	Qty	Remarks
Cedar Elm	<i>Ulmus crassifolia</i>	Tree	Yes 65 gal	6	3" cal
Crepe Myrtle 'Natchez'	<i>Lagerstroemia s. fauriei 'Natchez'</i>	Small tree	No 15 gal	2	7' tall at planting
Dwarf Burford Holly	<i>Ilex cornuta 'burfordii nana'</i>	Shrub	No 3 gal	62	
Live Oak	<i>Quercus virginiana</i>	Tree	Yes 65 gal	7	3" cal
Salvia greggii 'red'	<i>Salvia greggii</i>	Perennial	Yes 1 gal	48	
Shumard Red Oak	<i>Quercus shumardii</i>	Tree	Yes 65 gal	1	3" cal
Texas Sage, Compact	<i>Leucophyllum frutescens 'Compactum'</i>	Shrub	Yes 3 gal	9	
Decomposed Granite	Brown tone, 5" compacted to 4.4"			245	sq. ft.

PLANT LIST

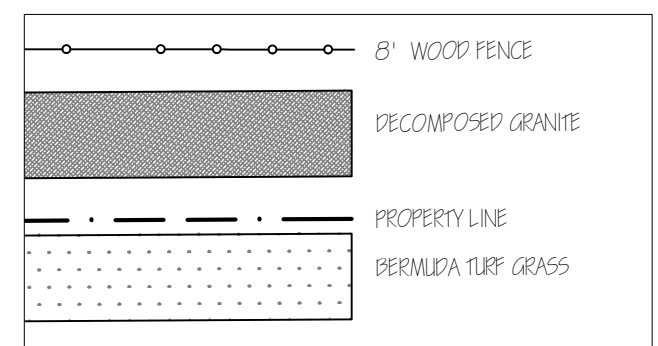

DRAWING KEY

Site Location

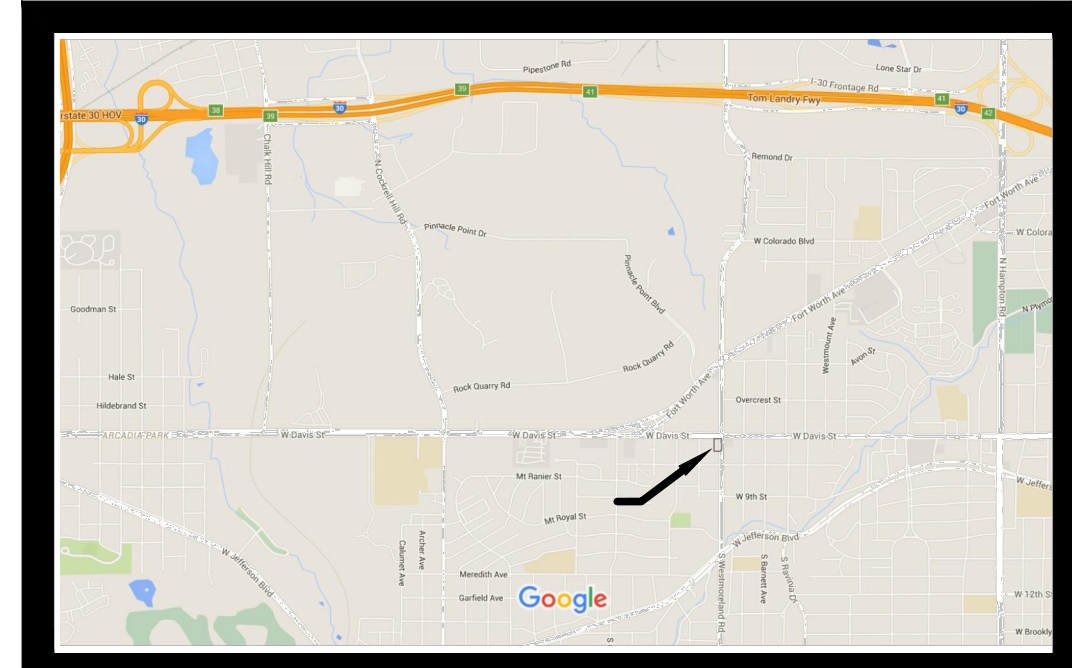

Owner & Professionals Information

OWNER
SUN HOLDINGS, LLC
C/O ARMANDO PALACIOS
3318 FOREST LANE, #200, DALLAS, TX 75234
214-551-0921

LANDSCAPE ARCHITECT
FELDMAN DESIGN STUDIOS
P.O. BOX 832346
RICHARDSON, TEXAS 75083
ATTN: CAROL FELDMAN, 972-980-1730



These drawings have been prepared under the supervision of Carol Feldman, Registered Landscape Architect #2080, Licensed Irrigator LI #20245

LANDSCAPE PLAN
POPEYES RESTAURANT
3308 WEST DAVIS STREET
DALLAS, TEXAS

SHEET NO.

L1.01

NO.	ITEM DESCRIPTION	DATE
1.	ZONING CHANGE	7.19.16
2.	ADDED VISIBILITY TRIANGLE & ADJUSTED PLANTS	7.19.16
3.	REVISED SITE PLAN & PLANTINGS PER CITY	9.2.16
4.	DUMPSTER CHANGE & SPELLING CORRECTION	11.10.16
5.	CHANGED PAGE TITLE PER CITY	11.11.16
6.		
7.		