


WOODROW WILSON HIGH SCHOOL
100 S. GLASGOW DRIVE
DALLAS, TX 75214

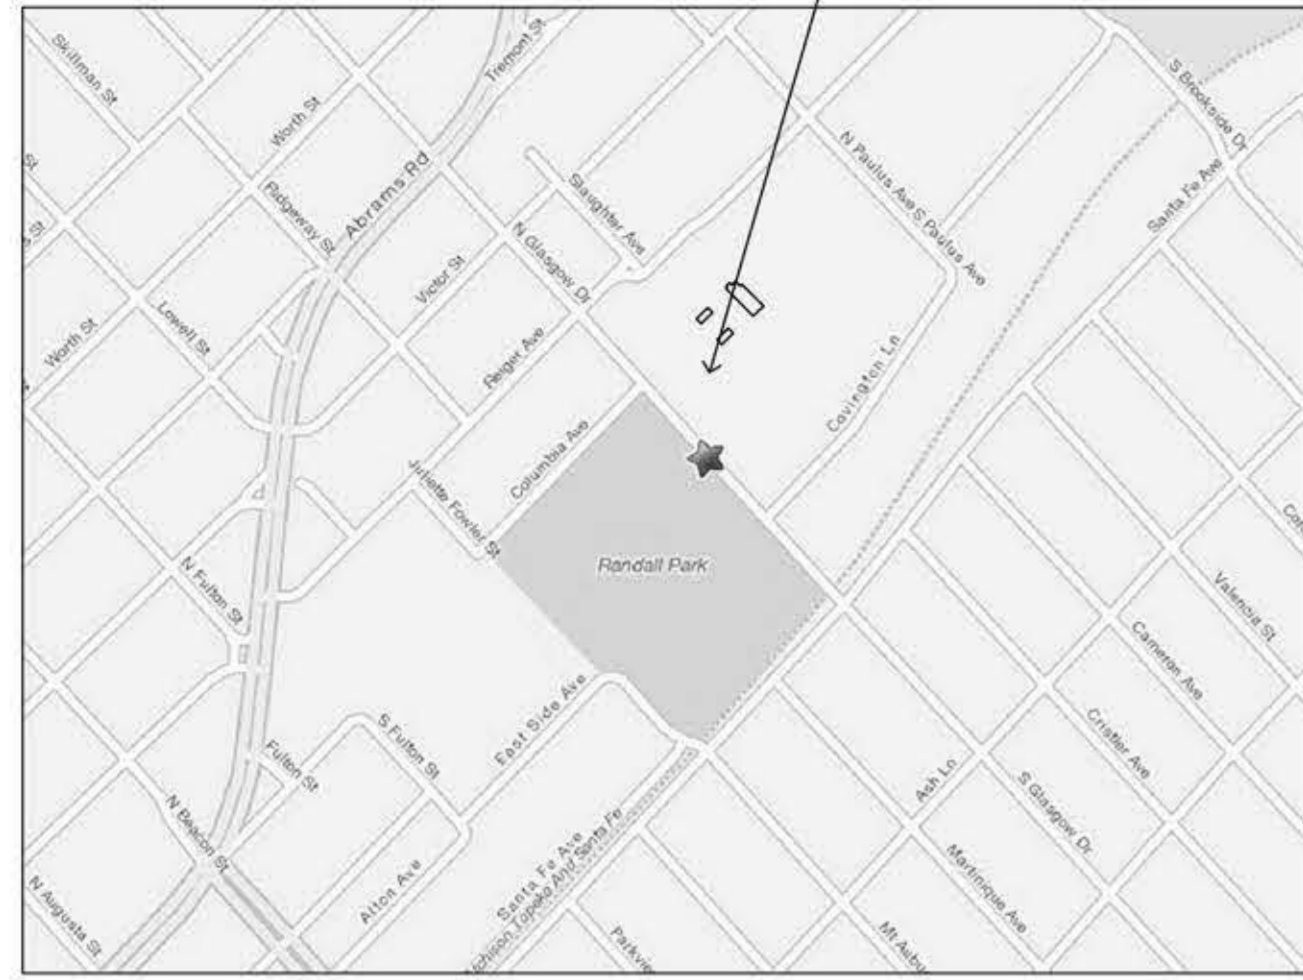

VICINITY MAP

SITE INFORMATION:

TOTAL SITE AREA	18.051 ACRES
TOTAL EXISTING FLOOR AREA	310,000 SF
ADDITION FLOOR AREA	39,400 SF
FUTURE ADDITION FLOOR AREA	44,600 SF
YOUTH & FAMILY CENTER FLOOR AREA	3,860 SF
EXPANSION AREA	44,145 SF
TOTAL LOT COVERAGE	40%
TOTAL PARKING	415 SPACES

WOODROW WILSON HIGH SCHOOL:


EXISTING HIGH SCHOOL FLOOR AREA	168,000 SF
BUILDING DEMOLITION	6,700 SF
ADDITION FLOOR AREA	14,361 SF
FUTURE ADDITION FLOOR AREA	44,600 SF
TOTAL HIGH SCHOOL CLASSROOMS	85
OVERALL BUILDING HEIGHT	64 FT

J. L. LONG MIDDLE SCHOOL:

EXISTING MIDDLE SCHOOL FLOOR AREA	142,000 SF
TOTAL MIDDLE SCHOOL CLASSROOMS	62
OVERALL BUILDING HEIGHT	50 FT

LANDSCAPE LEGEND

SYMBOL	BOTANICAL NAME	COMMON NAME	SIZE	REMARKS
•	MUHLENBERGIA LINDHEIMERI	LINDHEIMER MUHLY	3 GAL.	RE: PLAN
⊗	QUERCUS VIRINIANA	LIVE OAK	3"-5" CAL.	RE: PLAN
○	EXISTING TREE	VARIES	VARIES	PROTECT ALL EXISTING TREES

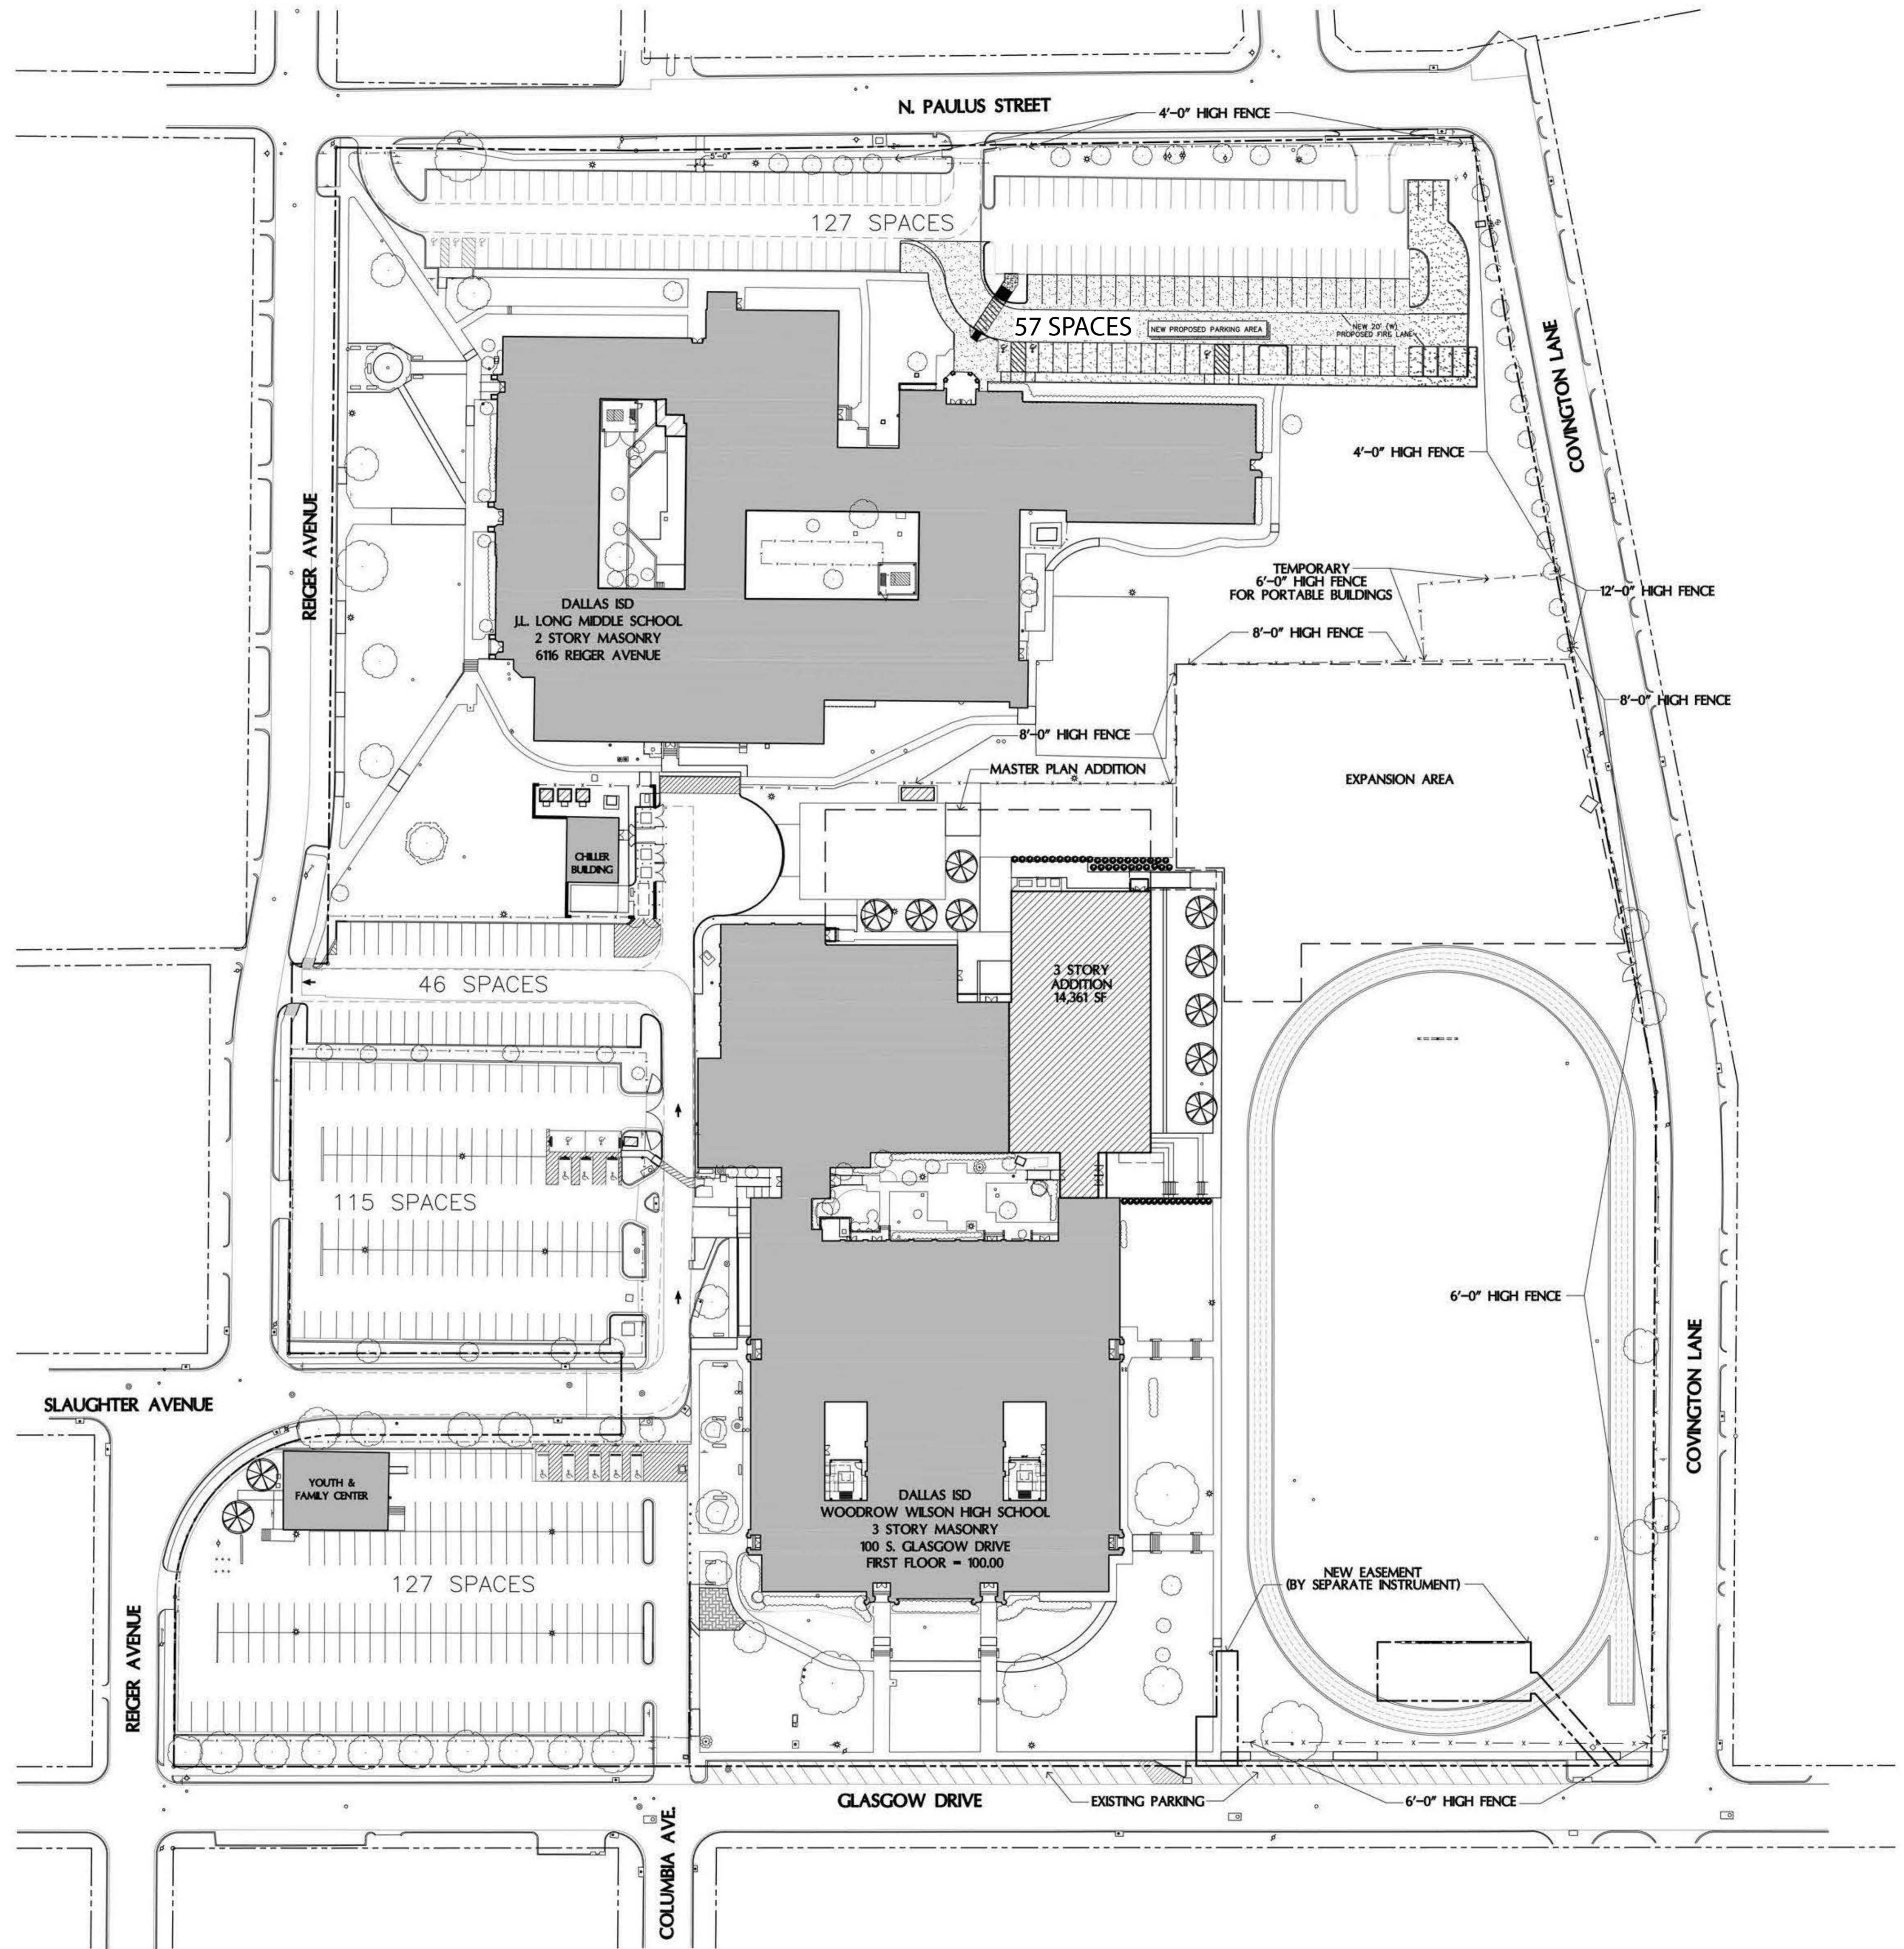

1 DEVELOPMENT PLAN
1" = 50'-0"



DRAWN BY:		
CHECKED BY:		
DATE:		
ISSUED FOR PERMIT:		
ISSUED FOR PRICING:		
REVISIONS:		
No.	Description	Date

© 2015 by RPGA Design Group, Inc. All Rights Reserved.
The arrangements depicted herein are the sole property of RPGA Design Group, Inc. and may not be reproduced in any form without the written permission.

RPGA Architect Group, Inc.
2695 Villa Creek Drive, Suite 206
Dallas, Texas 75234
972.620.7377

RPGA INC. interiors
DESIGN GROUP, INC. Space Planning Architecture
101 S. Jennings Ave., Suite 100 Fort Worth, Texas 76104 817.332.9477 Fax 817.332.9487 Metro 972.445.6225

BID PACKAGE NO. 005 - ORG. NO. 053
J.L. LONG MIDDLE SCHOOL
6116 REIGER AVE. DALLAS, TEXAS



THIS DOCUMENT IS RELEASED UNDER THE AUTHORITY OF JOHN M. LUCIO, R.A.#14949 ON DECEMBER 06, 2016 FOR DESIGN REVIEW PURPOSES ONLY. THIS DOCUMENT SHALL NOT BE USED FOR BIDDING, CONTRACTING, PERMITTING OR CONSTRUCTION.

SHEET DESCRIPTION:

SITE PLAN

SHEET NO.