
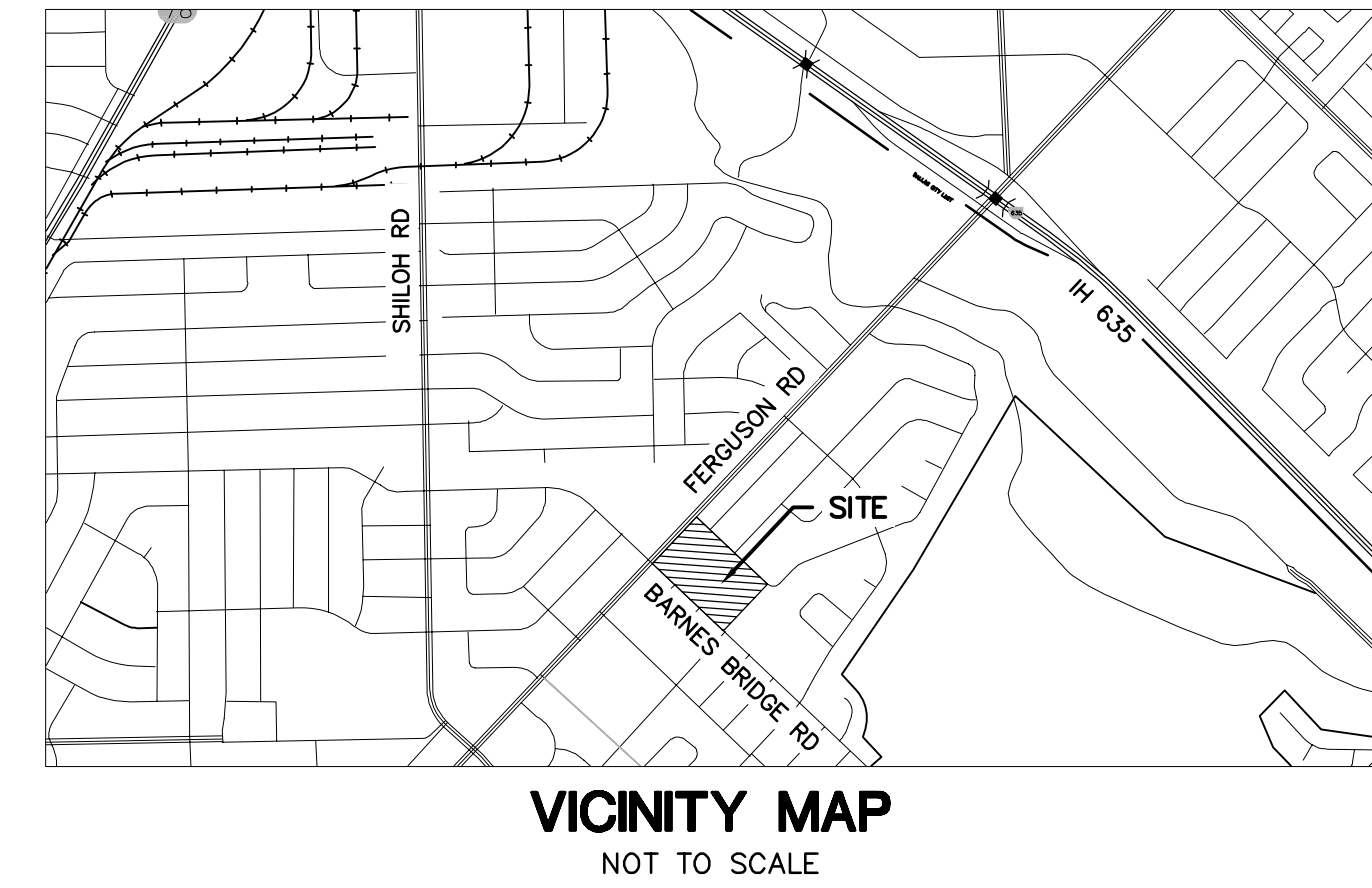


K:\DAL_Municipal\064305005\Drawings\Site Plan\DX_PropSitePlan_Zoning_Change.dwg

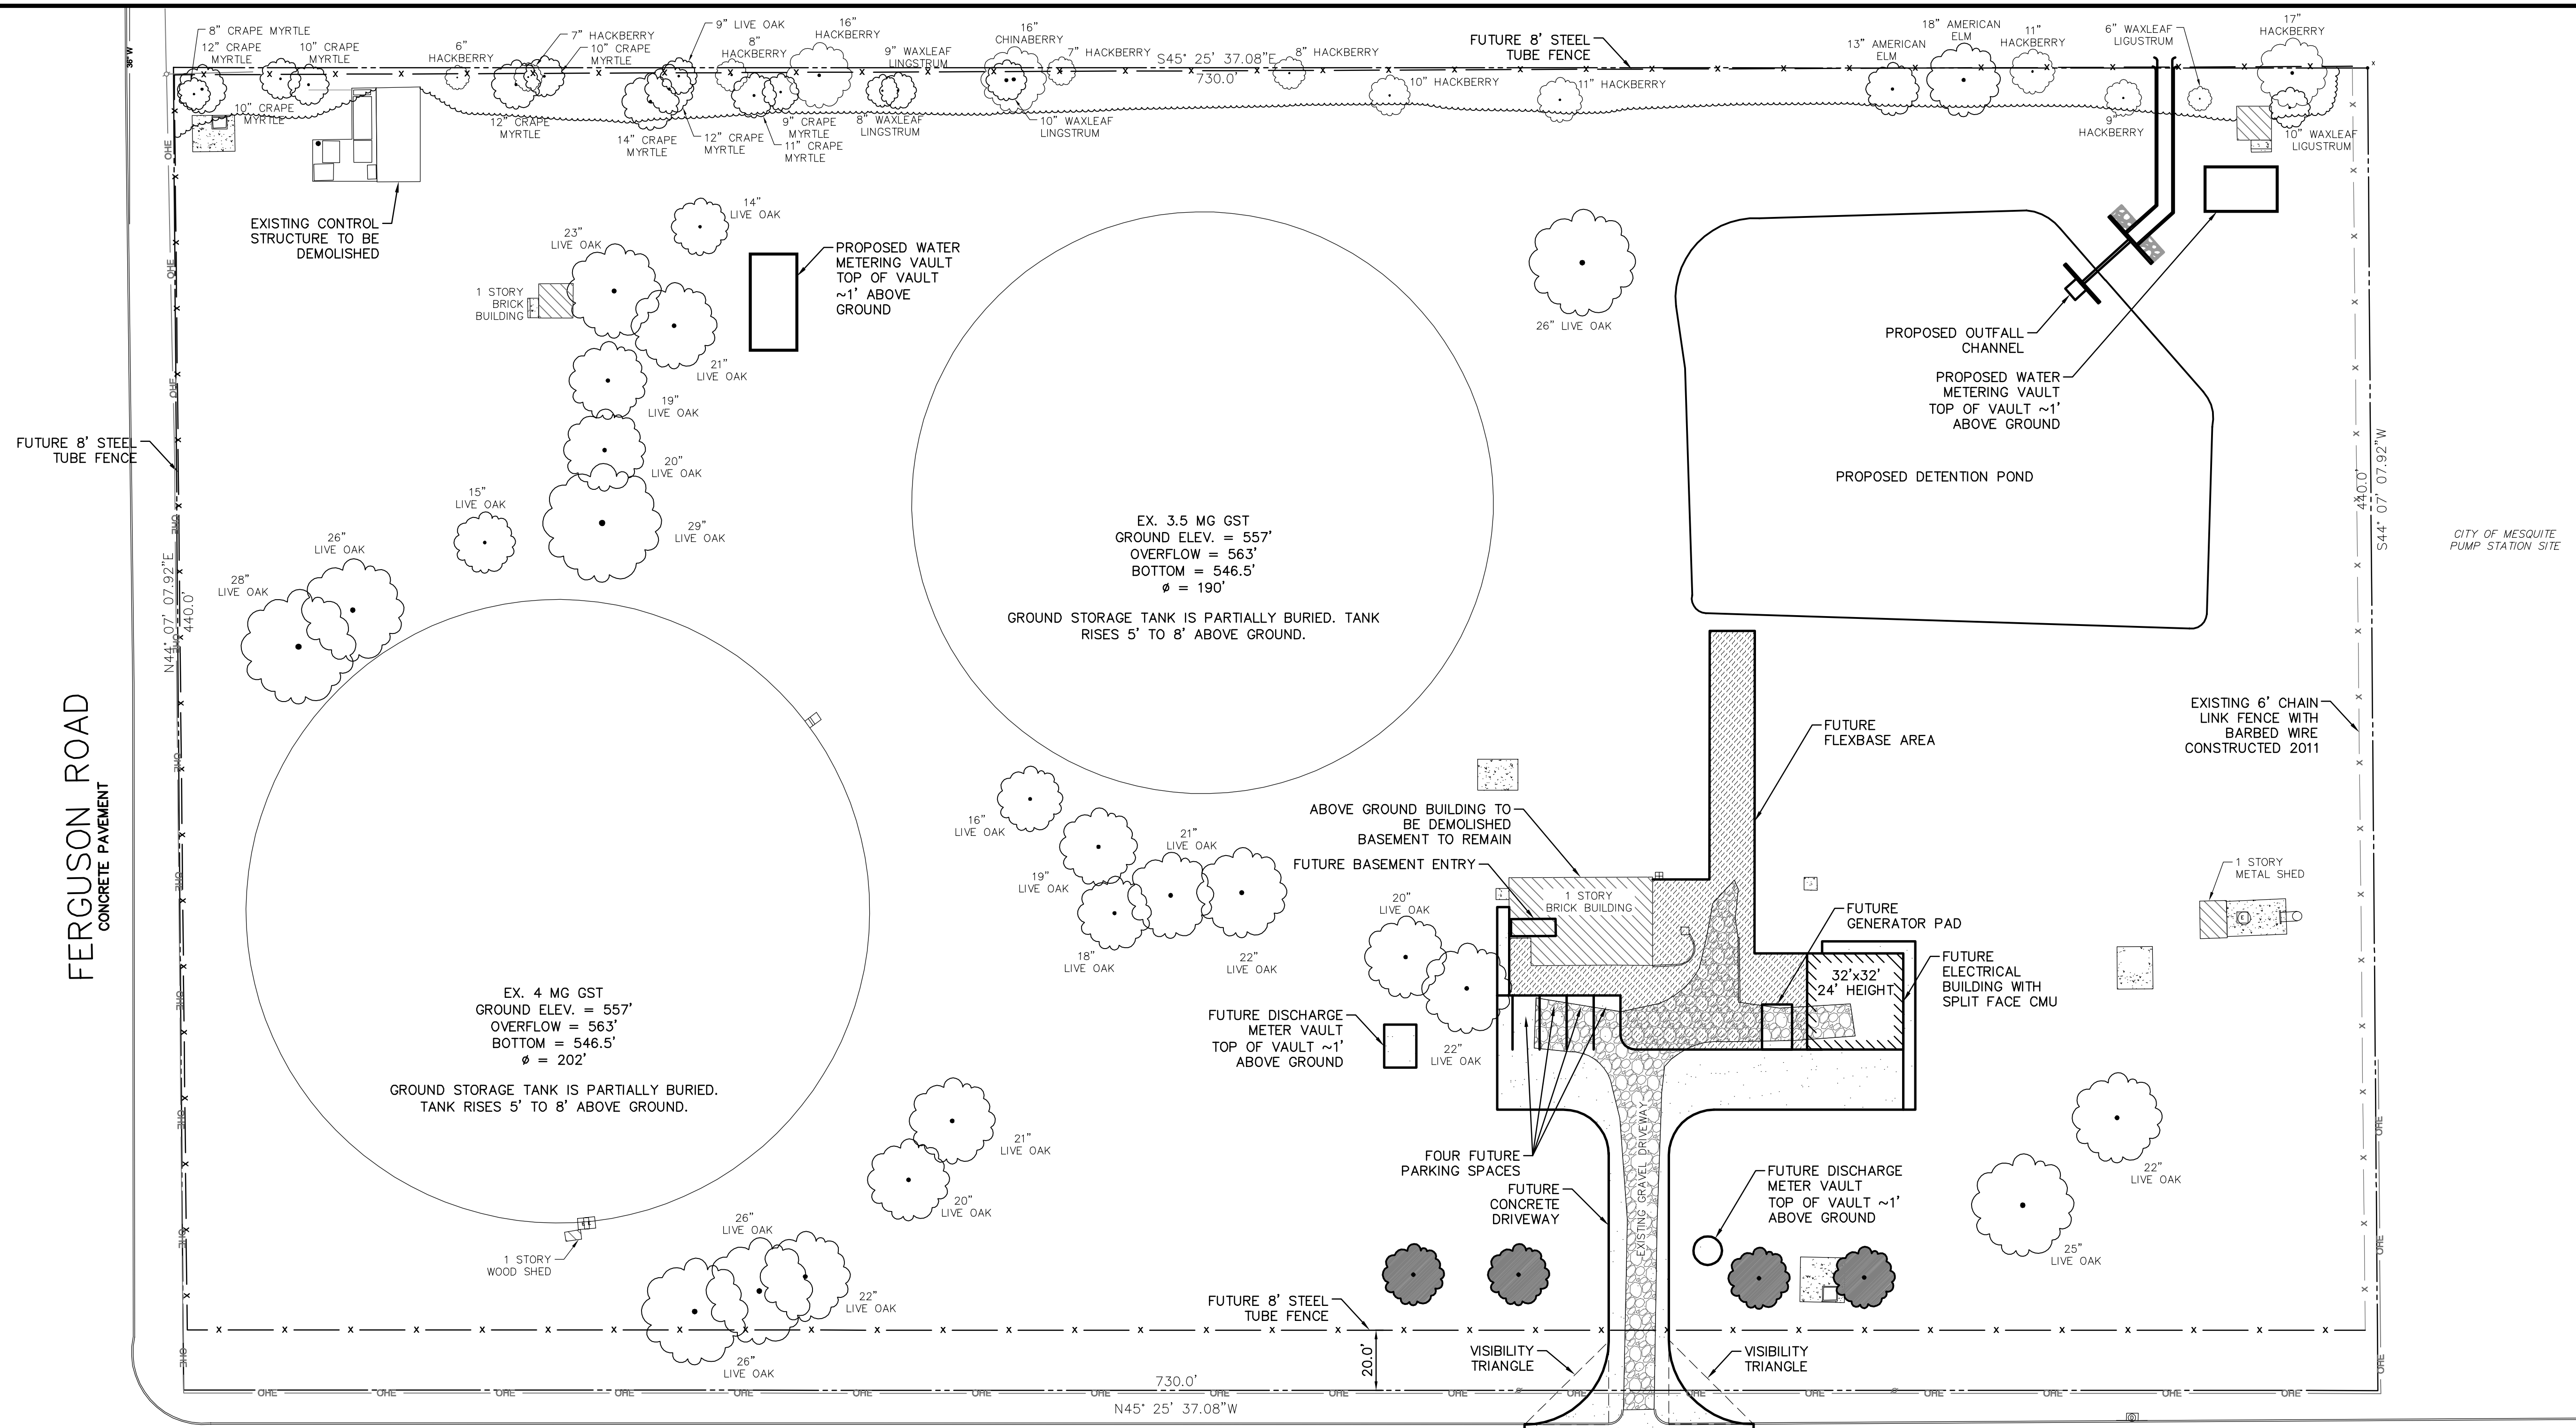

BARNES BRIDGE ROAD
CONCRETE PAVEMENT

1 DEVELOPMENT PLAN
SCALE: 1" = 30'

SITE DATA	
USE:	LOCAL UTILITY
LAND AREA:	7.38 AC.
FLOOR AREA:	
EXISTING:	1,080 SF
PROPOSED:	1,024 SF
MAX. HEIGHT:	24 FT
COVERAGE:	24.7%



Kimley»Horn

P.O. BOX 27299 AUSTIN, TEXAS 78768-0299
F: 512.372.2200 FAX: 512.372.2201 WWW.KIMLEY-HORN.COM

No.	Revision	By	Date

**NORTH TEXAS MUNICIPAL
WATER DISTRICT
CASA VIEW WATER PUMP
STATION SITE**

DEVELOPMENT PLAN

DATE:	AUGUST 2016
DESIGN:	AMK
DRAWN:	SJK/AMK
CHECKED:	MAS
KHA NO.:	064-305005

