

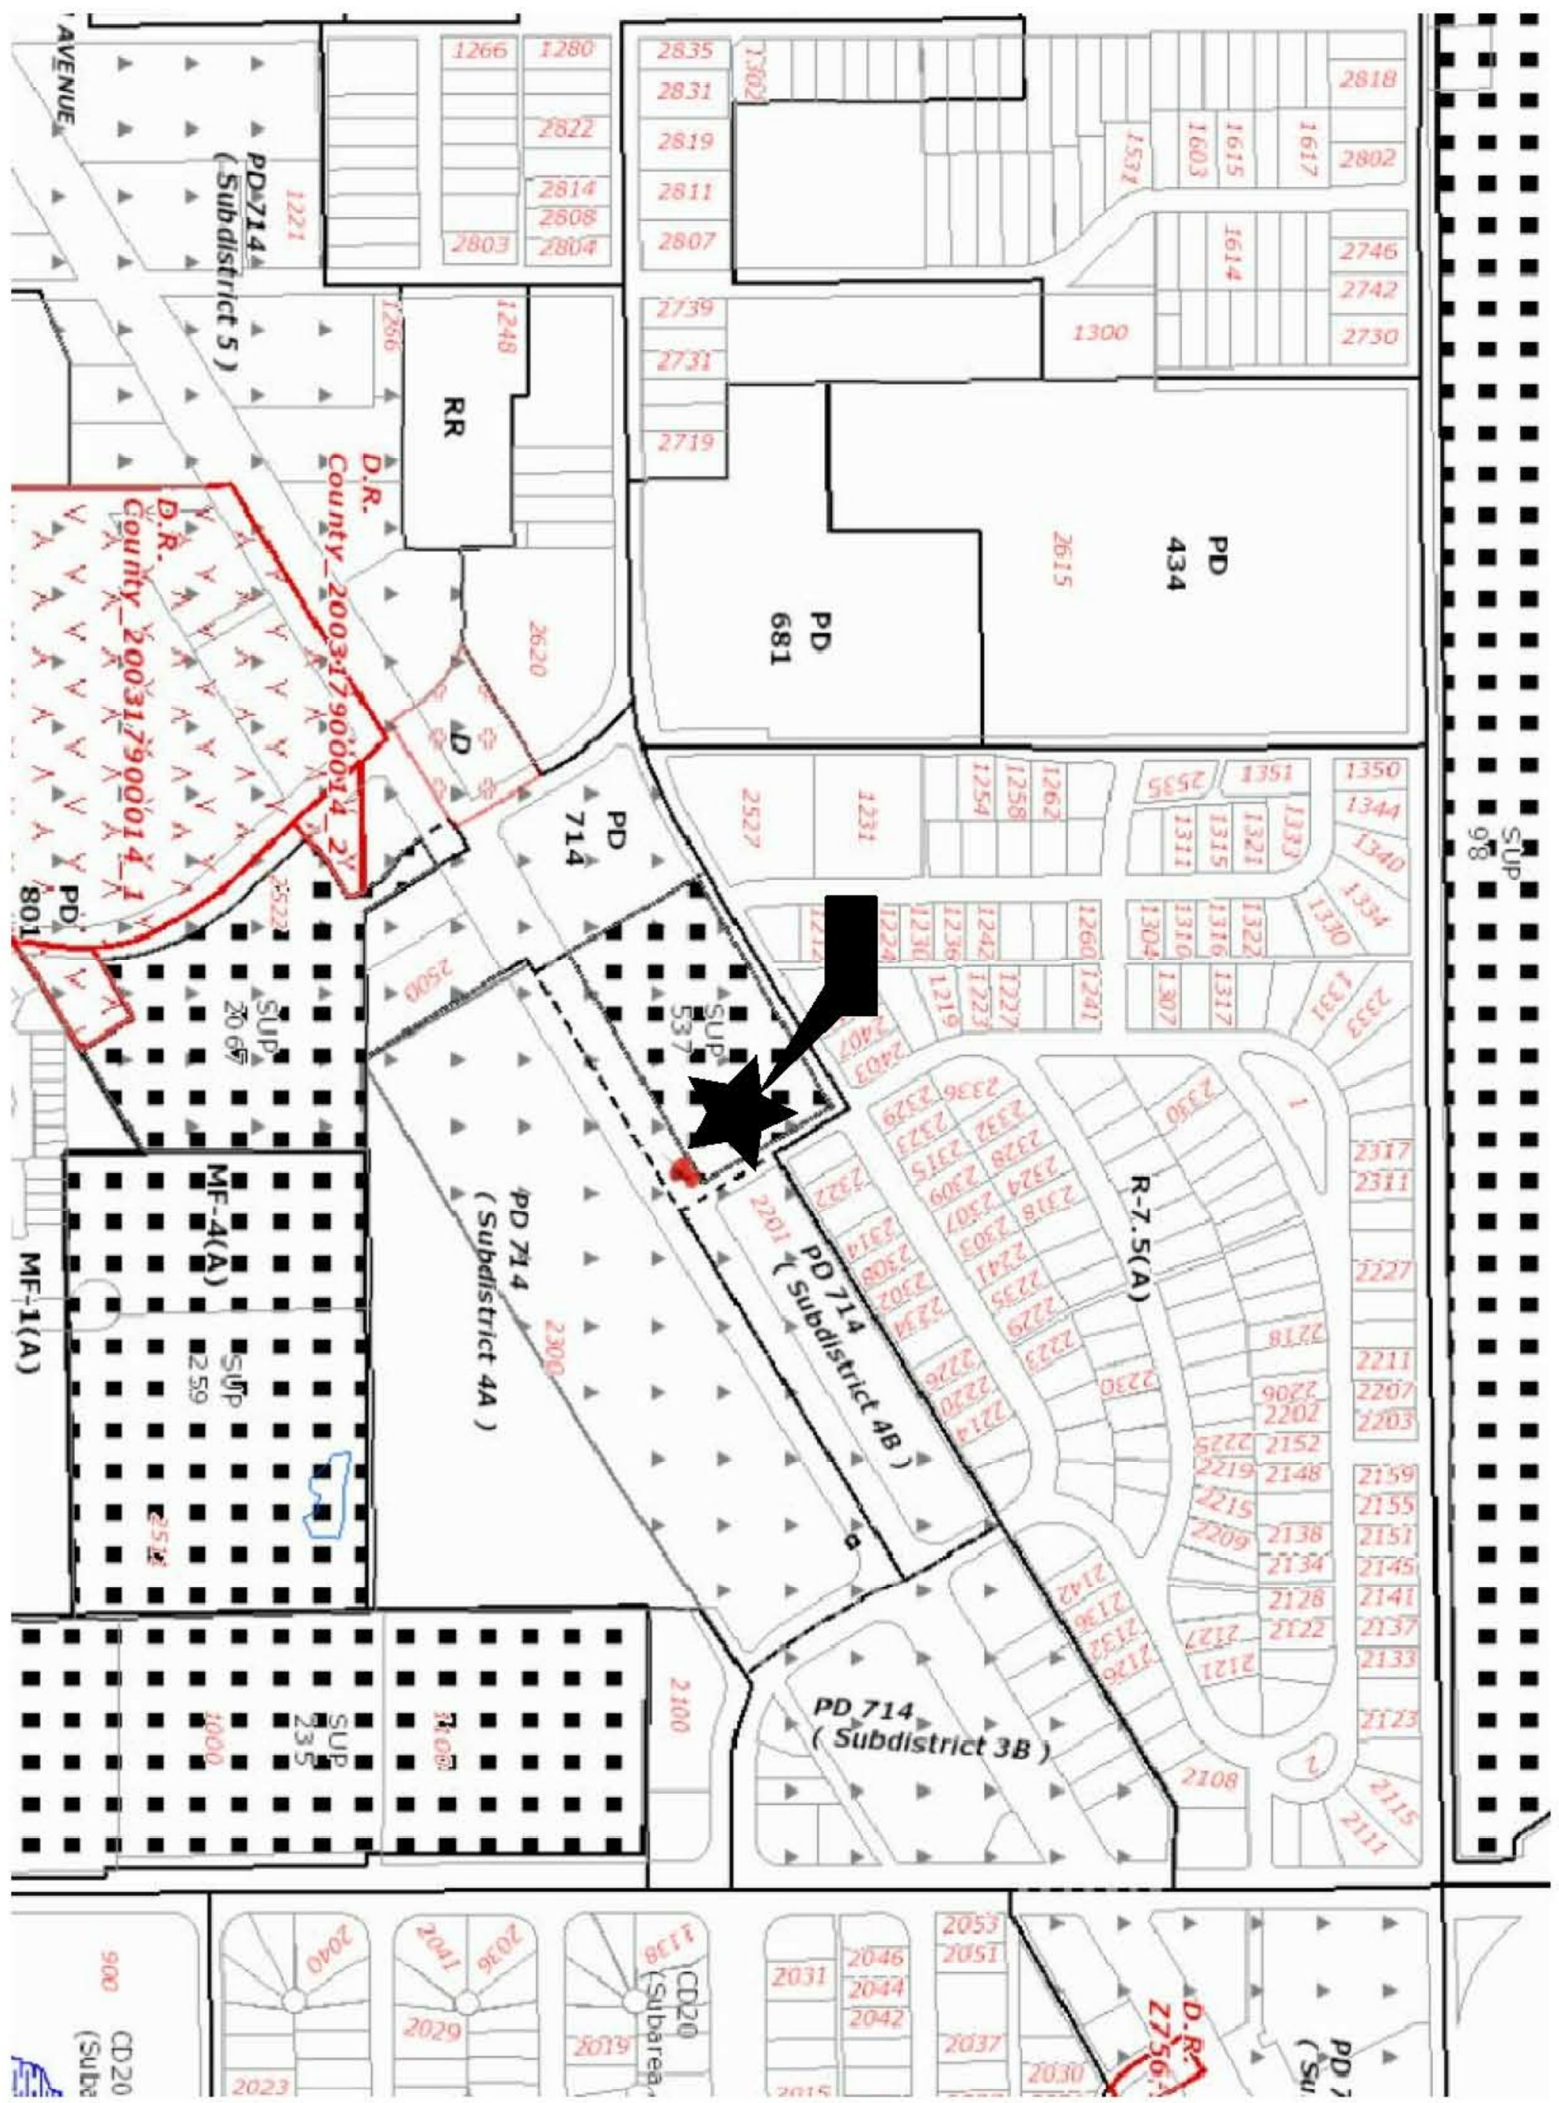
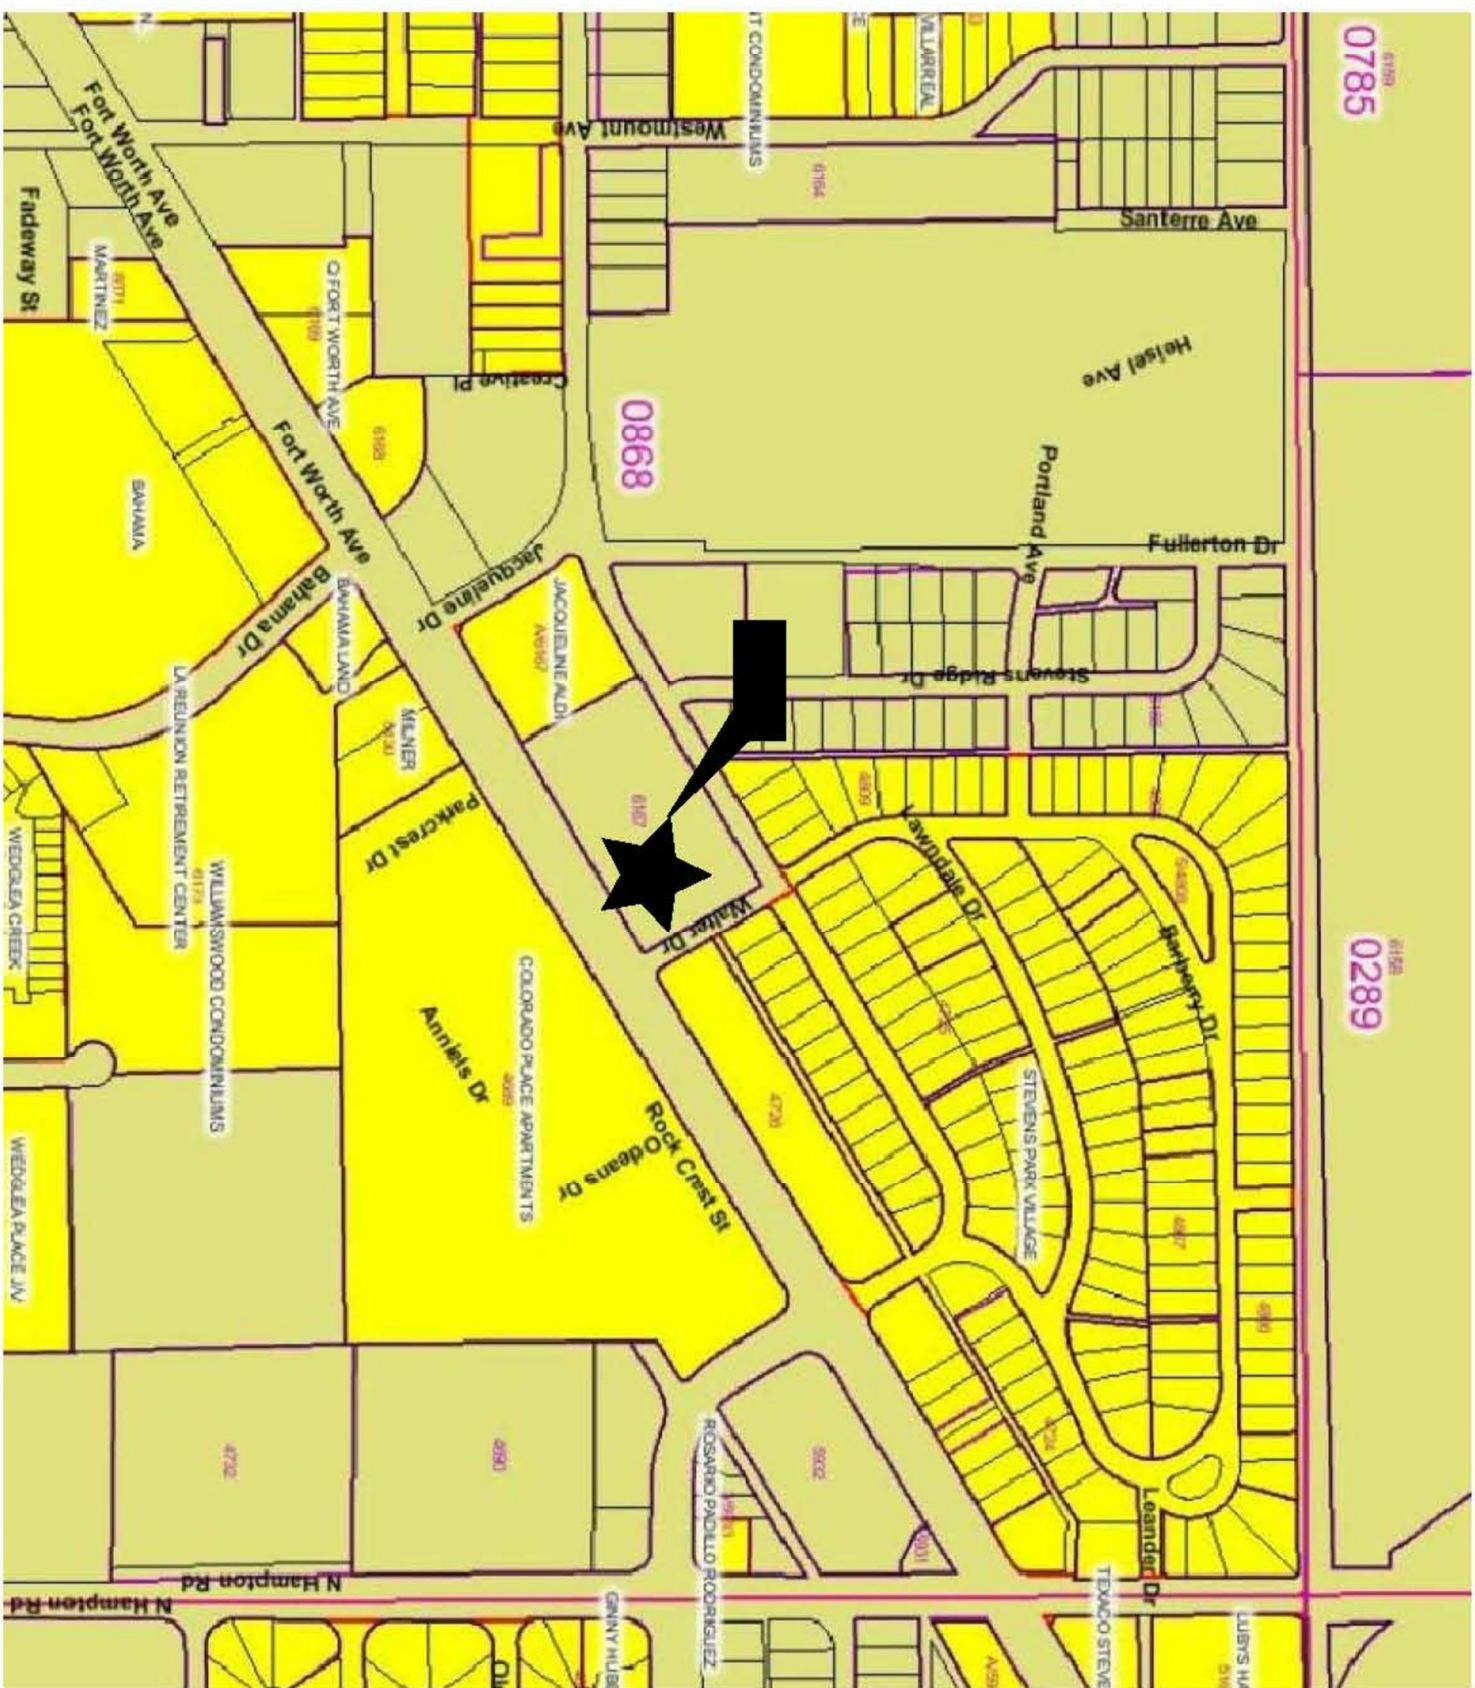


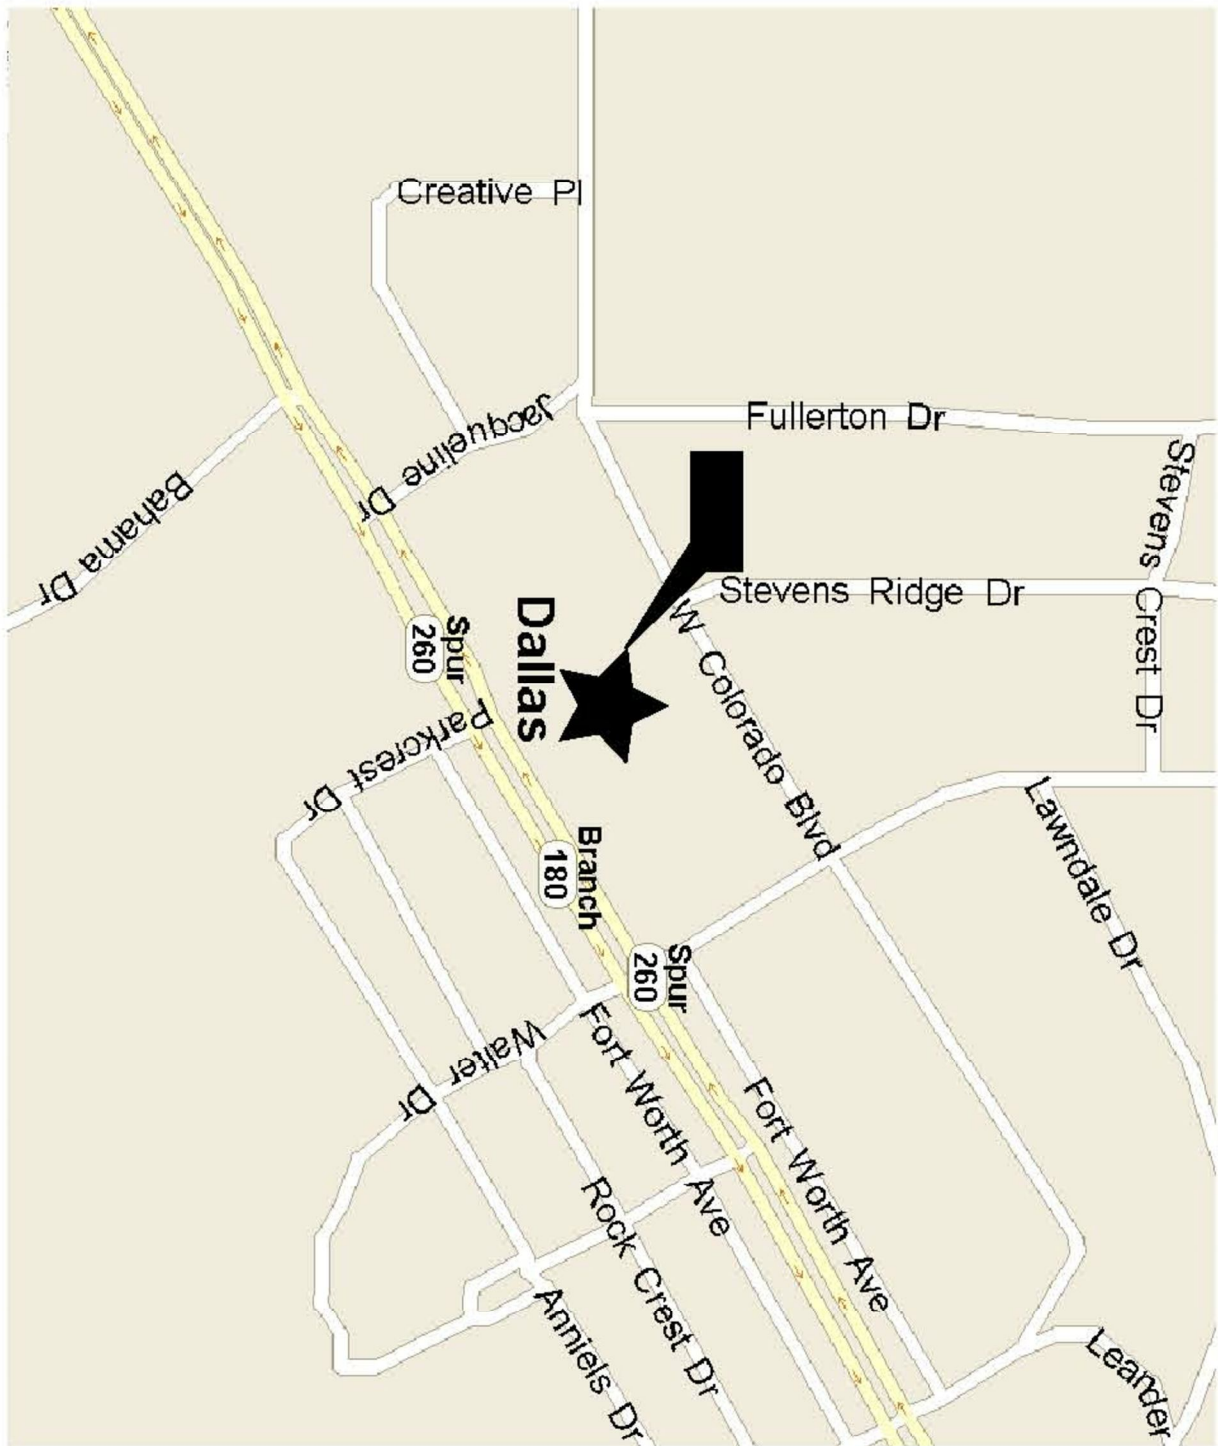

COLORADO BLVD.

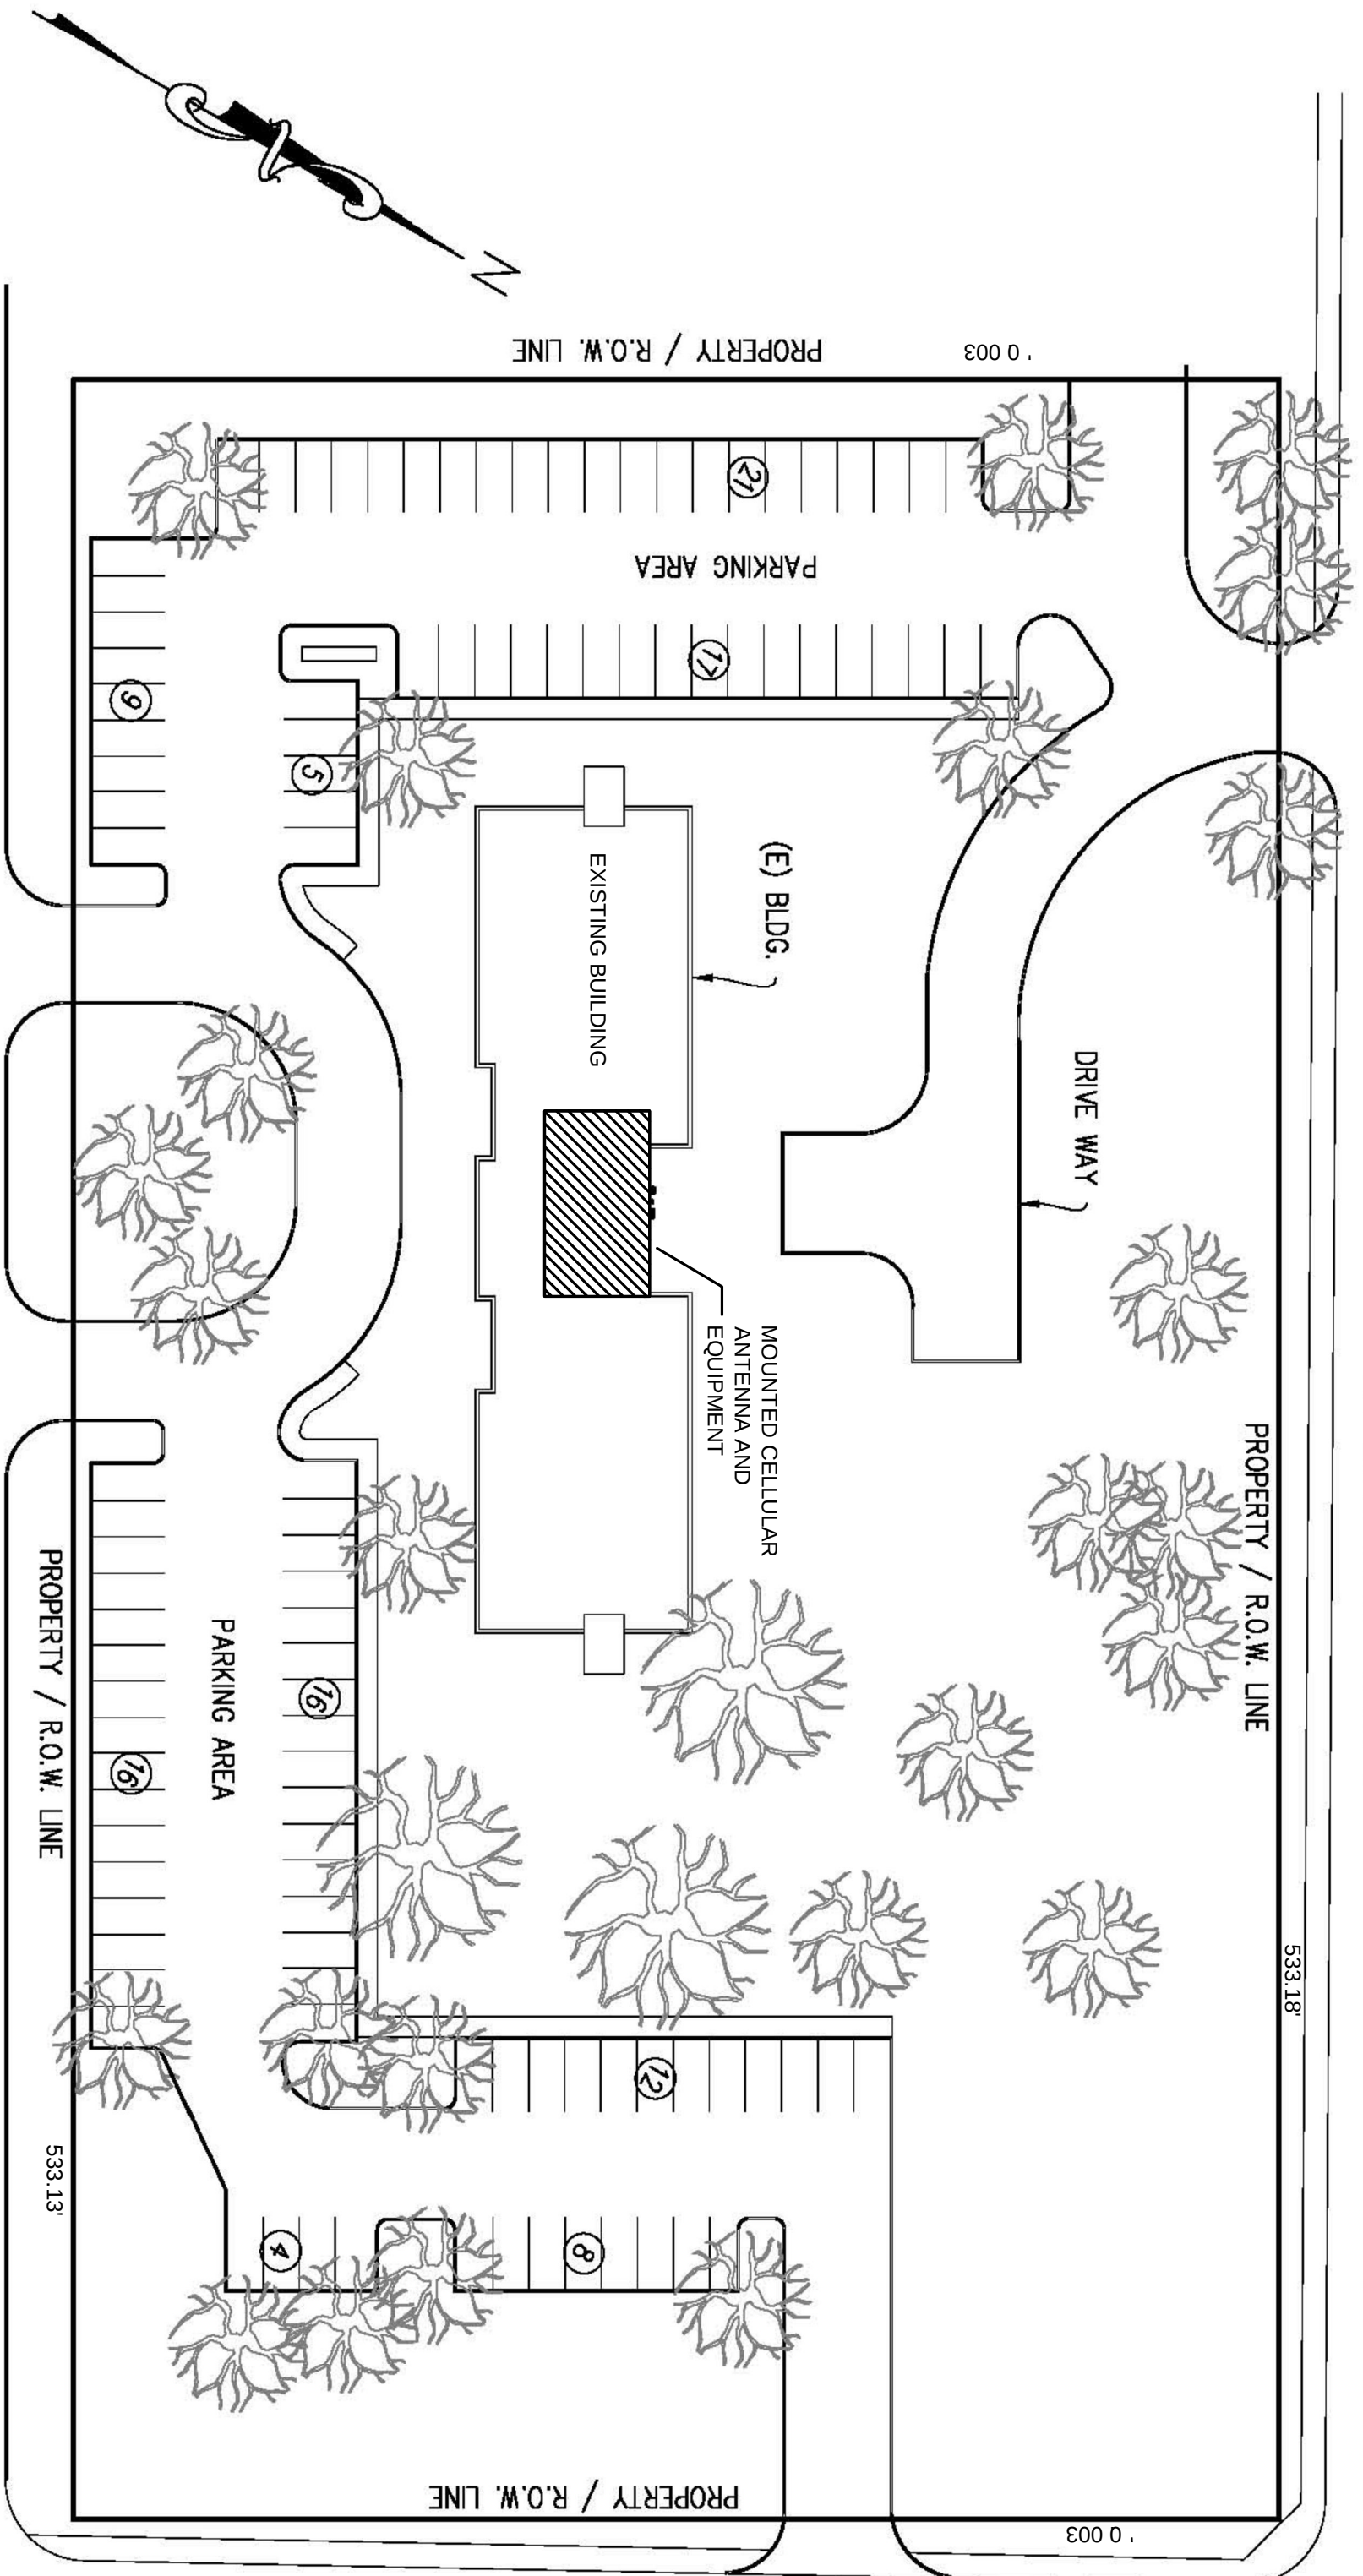

FORT WORTH AVE.

FULL SIZE PLOT: SCALE: 1" = 60'-0"
HALF SIZE PLOT: SCALE: 1" = 120'-0"

SUP FOR TOWER/ANTENNA FOR
CELLULAR COMMUNICATION
LIMITED TO A MOUNTED ANTENNA

APPROVAL BOX

ORIGINAL SUBMITTAL DATE:

ACCEPTED FOR APPROVAL:

CITY OF DALLAS, TEXAS

T-Mobile
metroPCS

ACQI NO: 15-2425

DRAWN BY: CG

CHECKED BY: RS

A/06/15/14 FOR ZONING REVIEW

ALLPRO
CONSULTING GROUP, INC.
9221 Linton, B Johnson Hwy
Suite 204, Dallas, TX 75243
Phone: 972-231-8883
Fax: 866-364-6375
www.allprogroup.com
registration no. 0242

NOT VALID WITHOUT
P.E. STAMP & SIGNATURE

T-Mobile #DA07224M
MetroPCS# DFW224
CLIFF MANOR APTS

2423 FORT WORTH AVE
DALLAS, TX 75211
DALLAS COUNTY

SHEET TITLE
SUP
OVERALL SITE PLAN

SHEET NUMBER

Z-1

CASE NUMBER

Z145-294(SM)