




PLANNED DEVELOPMENT DISTRICT NO. 539

MU-1 USES

BUILDING SQ FT: 21,000 PARKING PROVIDED: 15 PARKING REQUIRED: 15 LOADING SPACE: 1 SMALL

10/032019

VENUE GR 106

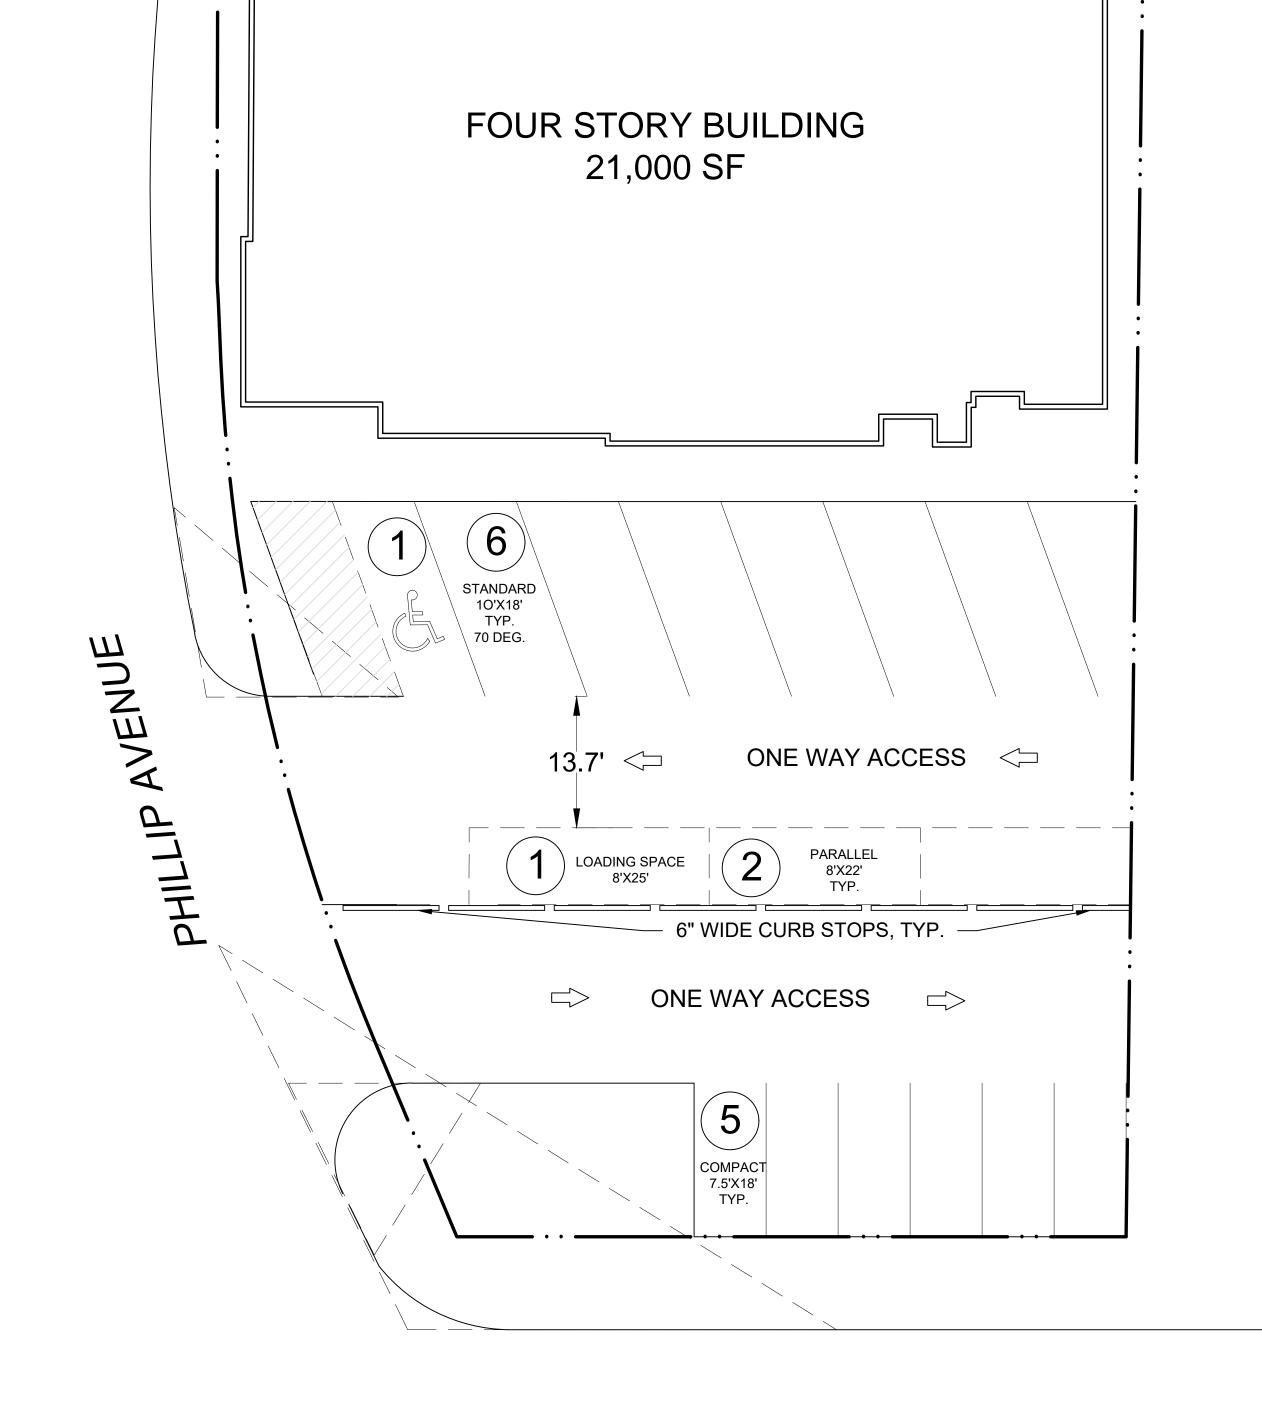

GRAHAM AVENUE

SITE PLAN

SCALE: 1:10