



03 SITE KEY PLAN
SCALE: 1"=250'-0"

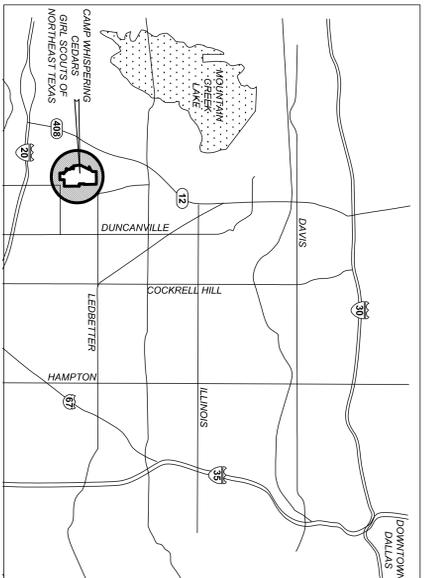

04 AREA PLAN
SCALE: NO SCALE

Being of that certain lot, tract, or portion of land located in the E. Sherman Survey, Abstract 1315 and the East Long Survey, Abstract 1487, City of Dallas Block 811 and Block 812, Dallas County, Texas, and being more particularly described by means and bounds as follows: ...

- 1) These Lots 01' 01" x 127' 0" are a portion of a 177' x 127' lot...
- 2) These Lots 01' 02" x 127' 0" are a portion of a 177' x 127' lot...
- 3) These Lots 01' 03" x 127' 0" are a portion of a 177' x 127' lot...
- 100) These Lots 01' 100" x 127' 0" are a portion of a 177' x 127' lot...

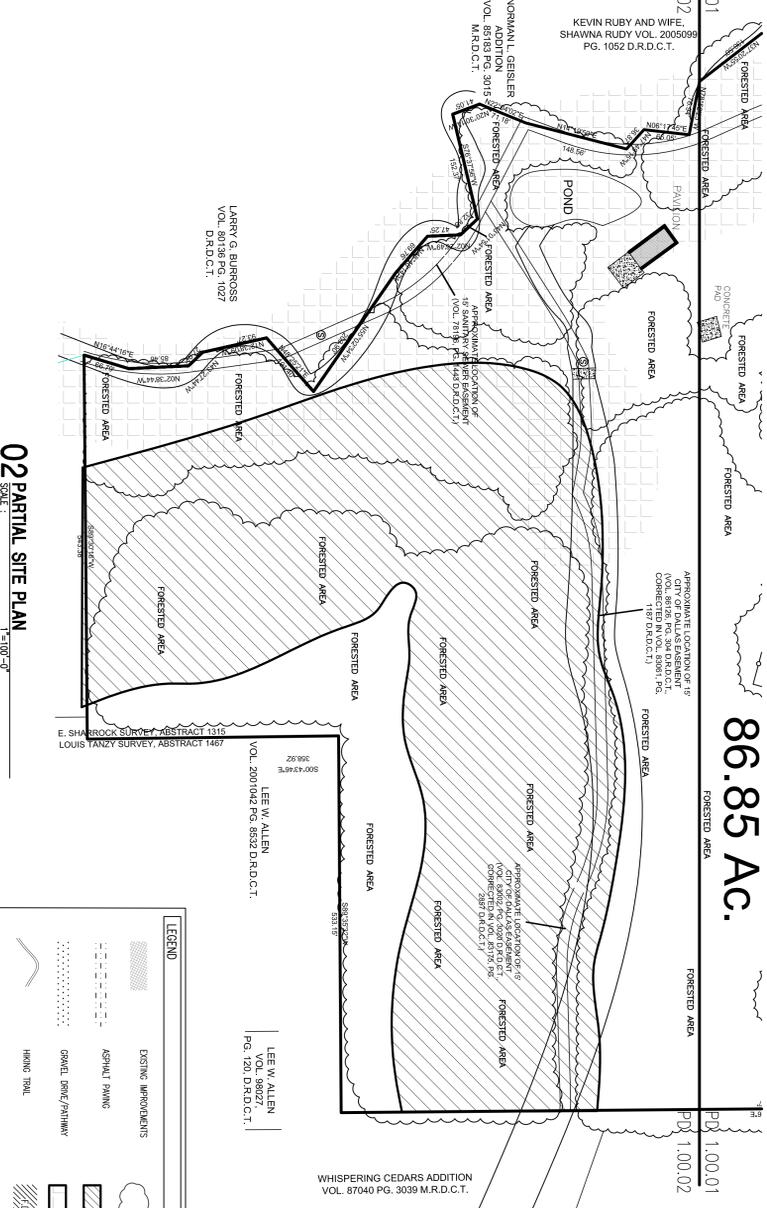


02 PARTIAL SITE PLAN
SCALE: 1"=100'-0"

LEGEND

	EXISTING IMPROVEMENTS		FORESTED AREA (NATURAL EMBANKMENT)
	ASPHALT PAVING		ESCAPMENT AREA
	GRAVEL DRIVE/RUNWAY		FLOOD PLAIN
	HIKING TRAIL		FUTURE DEVELOPMENT AREA

TOTAL SITE AREA - 86.85 AC

DEVELOPMENT AND LANDSCAPE PLAN

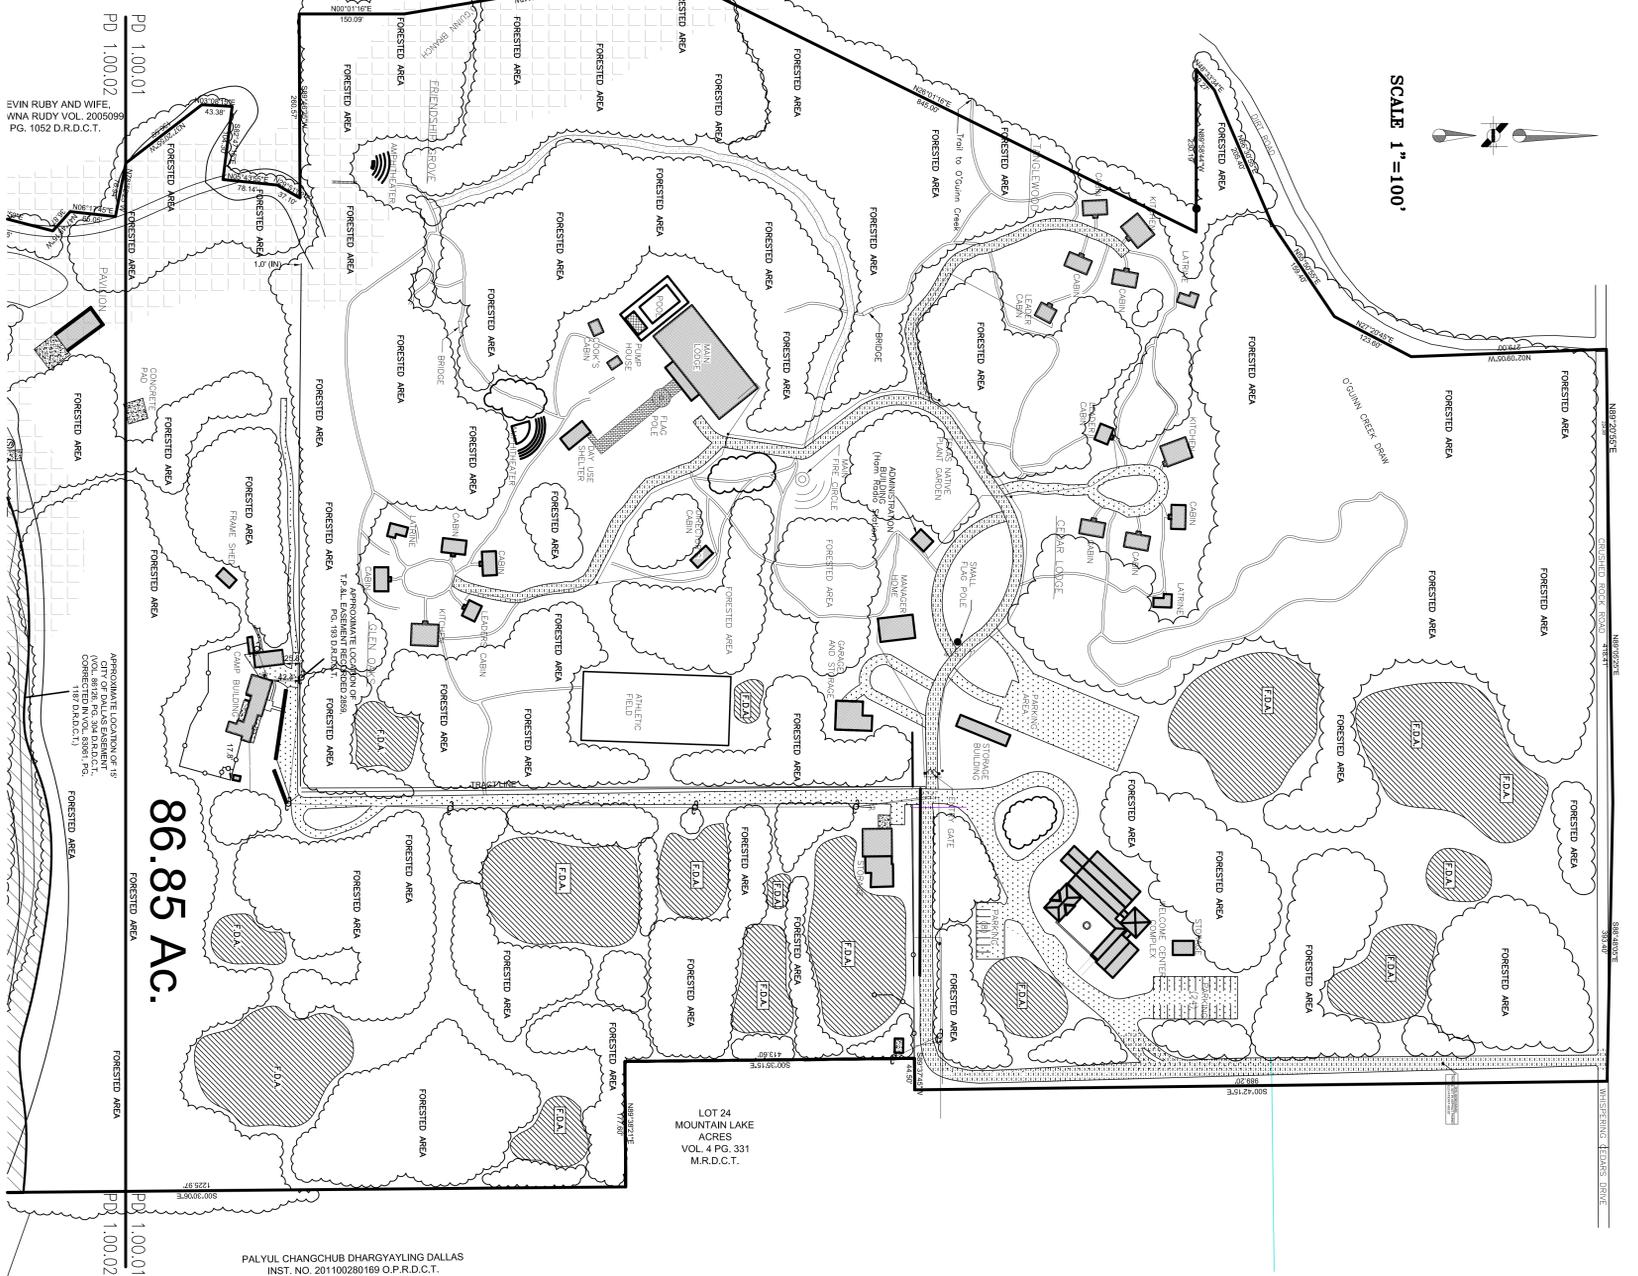

01 PARTIAL SITE PLAN
SCALE: 1"=100'-0"

Planned Development District for Private Camp Recreation Center

PROJECT # SHM-12-072_PD

REVISION 01 OF 1.15

DATE 31 MARCH 2015

PLANNED DEVELOPMENT DISTRICT

PD1.00

CAMP WHISPERING CEDARS GIRL SCOUT OF NORTHEAST TEXAS

STOCKER HOESTEREY MONTENEGRO

4514 TRAVIS, SUITE 302 DALLAS, TEXAS 75205
214.252.3830 | 214.252.3840