


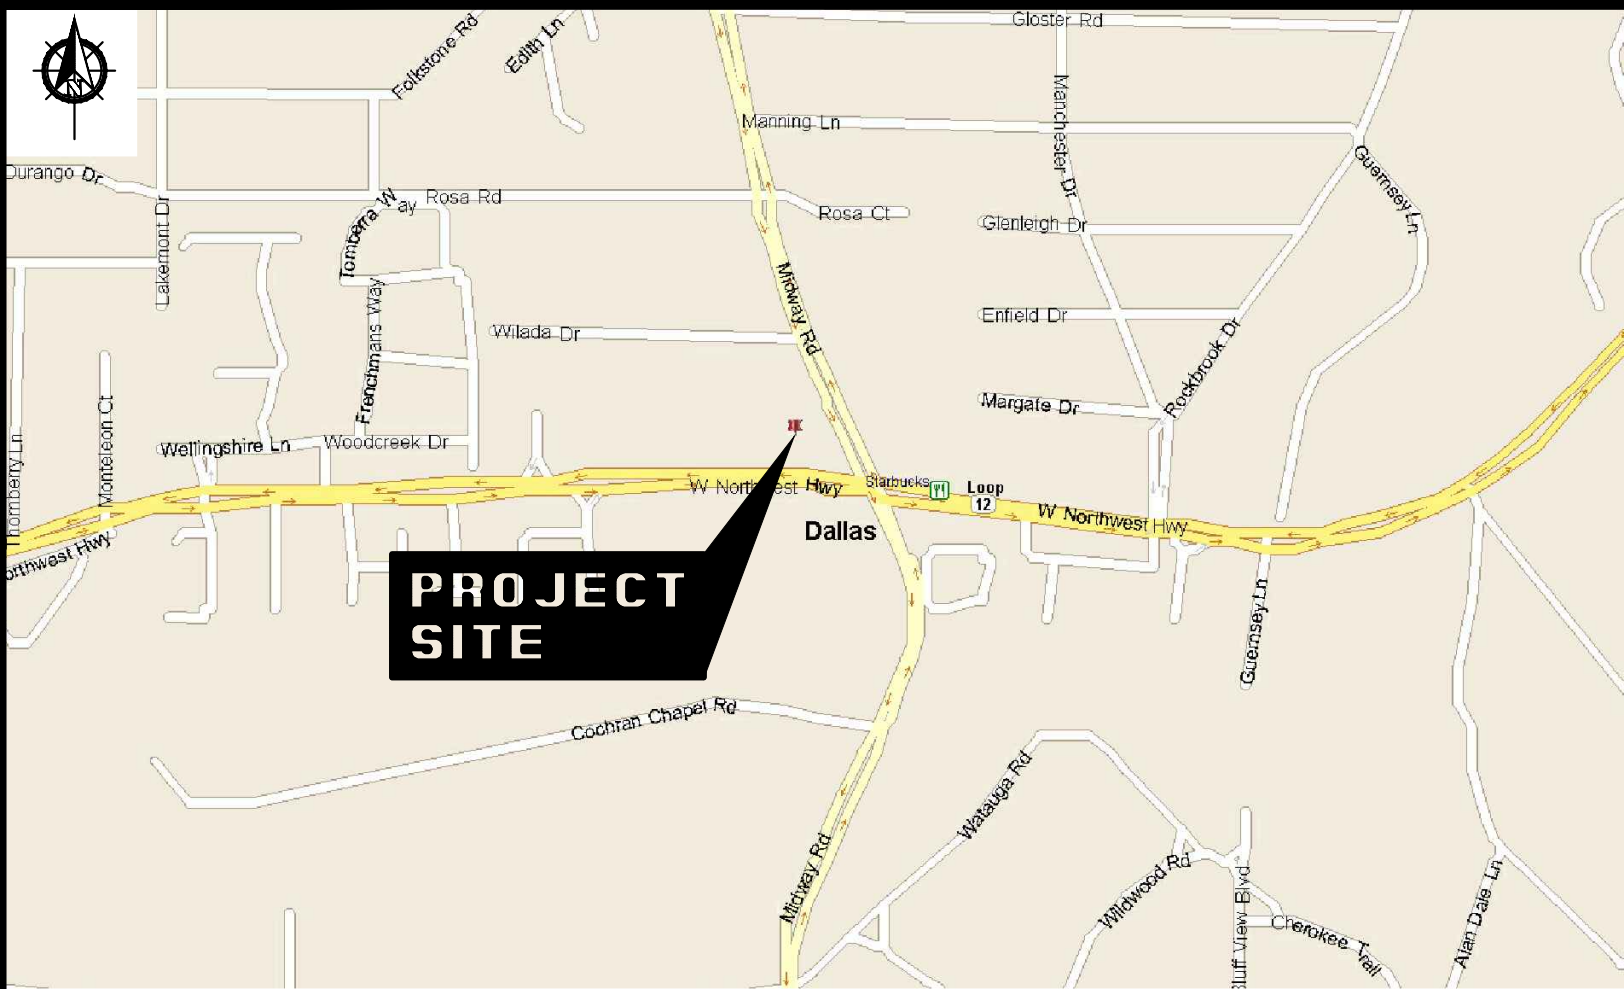

VICINITY MAP

ZONING SITE PLAN

PROJECT TYPE

EXPANSION TO EXISTING SUP #1718
EXISTING TOWER SITE
RELOCATION OF EXISTING WIRELESS
TELECOMMUNICATIONS EQUIPMENT SHELTER
ZONING CASE No. - Z167-234

DATE

NOVEMBER 03, 2017

SITE INFORMATION

JURISDICTION: CITY OF DALLAS, TEXAS 75220
DALLAS COUNTY
LATITUDE: 32° 51' 51.92" (NAD83)
LONGITUDE: -96° 50' 14.05" (NAD83)
ELEVATION: 500.0' (AMSL NAVD88)

USE: EXISTING UNMANNED TELECOMMUNICATIONS
FACILITY

CONTACT INFORMATION

AT&T MOBILITY
1801 VALLEY VIEW LANE
FARMERS BRANCH, TX 75234
CONTACT NAME: DANIEL NUTT
CONTACT NUMBER: 214-632-6683

SITE ADDRESS

9213 MIDWAY RD.
DALLAS, TX 75220

CARRIER INFORMATION

EXISTING AT&T

SITE NAME & NUMBER

AT&T SITE NAME: MIDWAY / NW HWY
AT&T SITE NUMBER: DX0209


CONSULTANTS

CELERIS GROUP CONSULTING ENGINEERS
2000 E. LAMAR BLVD., STE. 550
ARLINGTON, TX 76006
817-446-1700

ZONING SITE PLAN

ADVERTISING IS PROHIBITED ANYWHERE ON A WTF (WIRELESS TELECOMMUNICATIONS FACILITY) WITH THE EXCEPTION
OF THE MINIMUM SIGNAGE AS REQUIRED BY THE FCC (FEDERAL COMMUNICATIONS COMMISSION) REGULATIONS OR
AS NECESSARY FOR THE OPERATION OF A WTF.

AN IDENTIFICATION SIGN FOR EACH SERVICE PROVIDER RESPONSIBLE FOR THE OPERATION AND MAINTENANCE OF
A WTF AT THE SITE NOT LARGER THAN TWO SQUARE FEET SHALL BE POSTED AT A LOCATION FROM WHICH IT CAN BE
EASILY READ FROM OUTSIDE THE PERIMETER OF THE WTF, AND SHALL PROVIDE THE NAME, ADDRESS AND
EMERGENCY NUMBER OF THE RESPONSIBLE SERVICE PROVIDER.

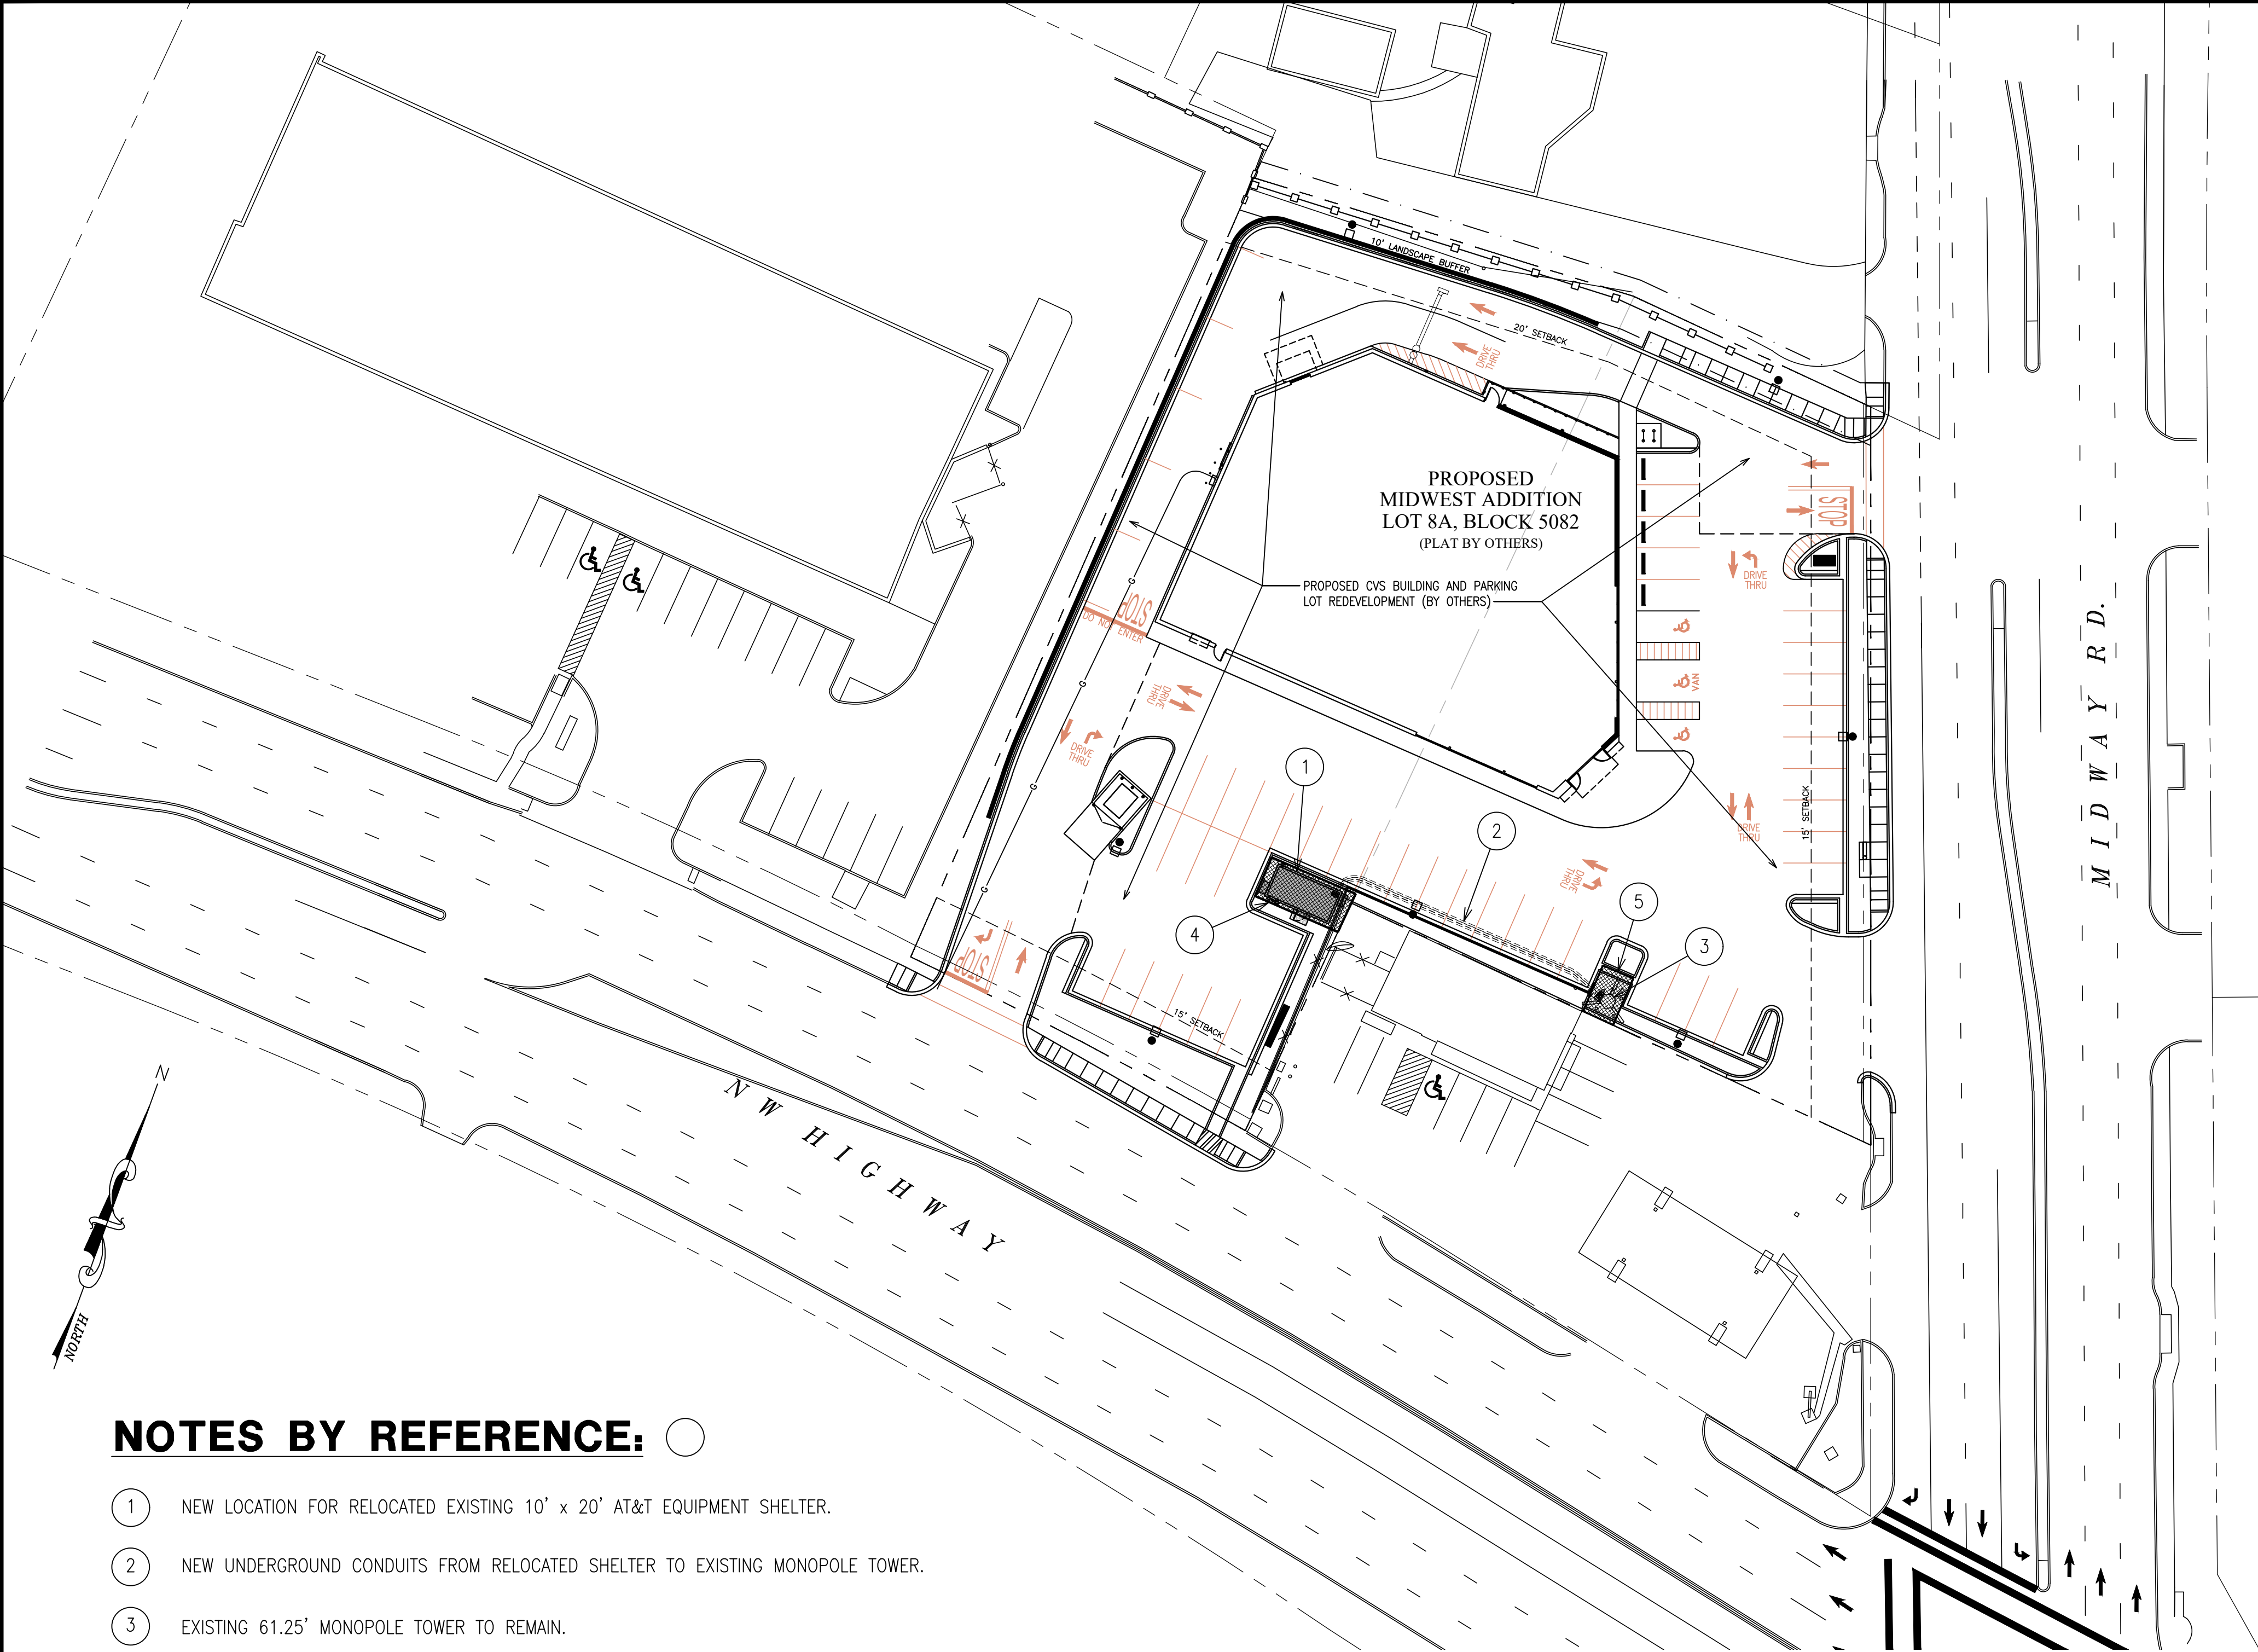


NOTES BY REFERENCE:

- 1 NEW LOCATION FOR RELOCATED EXISTING 10' x 20' AT&T EQUIPMENT SHELTER.
- 2 NEW UNDERGROUND CONDUITS FROM RELOCATED SHELTER TO EXISTING MONOPOLE TOWER.
- 3 EXISTING 61.25' MONOPOLE TOWER TO REMAIN.
- 4 NEW SUP AREA FOR RELOCATED EQUIPMENT SHELTER (312 SQ. FT., 0.0072 ACRES)
- 5 NEW SUP AREA FOR EXISTING TOWER (136 SQ. FT., 0.0031 ACRES)

PROPOSED SITE PLAN

SCALE: 1" = 30'-0"
0 15' 30' 60' 90'

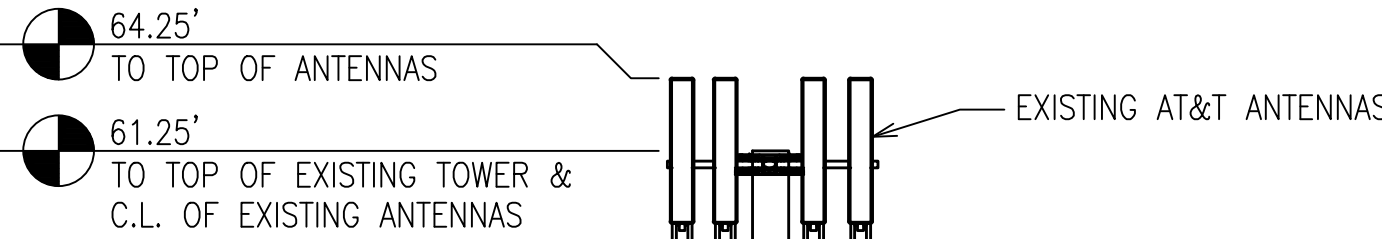

TOWER ELEVATION

SCALE: 1/8" = 1'-0"



APPROVALS


CASE No. - Z167-234

ORIGINAL SUBMITTAL DATE:

ACCEPTED FOR APPROVAL:

CITY OF DALLAS, TEXAS

CELERIS PROJECT NO.: 16-8994

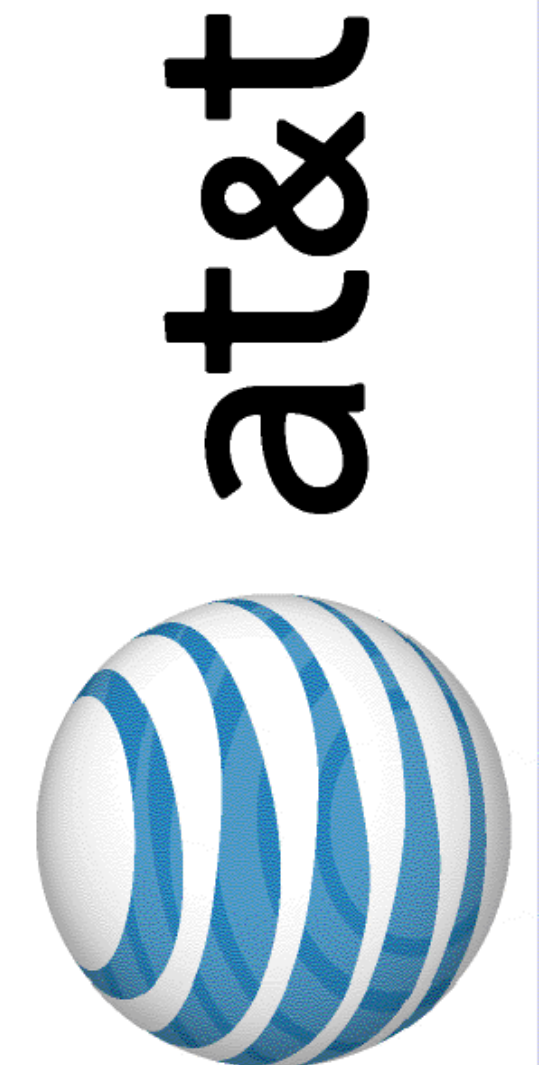

ZONING SITE PLAN
AT&T MOBILITY
AT&T SITE #DX0209
9213 MIDWAY RD.
DALLAS, TX 75220

ZONING CASE No. - Z167-234

SHEET 2 OF 2
PROPOSED SITE PLAN