
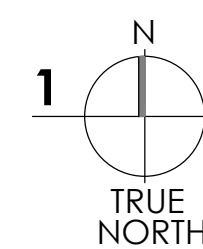


SCALE: N.T.S.

Vicinity Map  
map

<p><b>Proposed Use</b> Seminary</p> <p><b>Site Area</b> Area - 512,319 sq ft. Lot Coverage - 48,200 sq ft./512,319 = 9.40%</p> <p><b>Building Area</b> Existing - 13,353 sq ft. Proposed - 34,847 sq ft. Total - 48,200 sq ft.</p> <p>Max Height - 30 ft.</p>	<p><b>Total Parking</b> Required - 165 Provided - 188</p> <p><b>Handicapped Parking</b> Provided - 7</p>
---	---

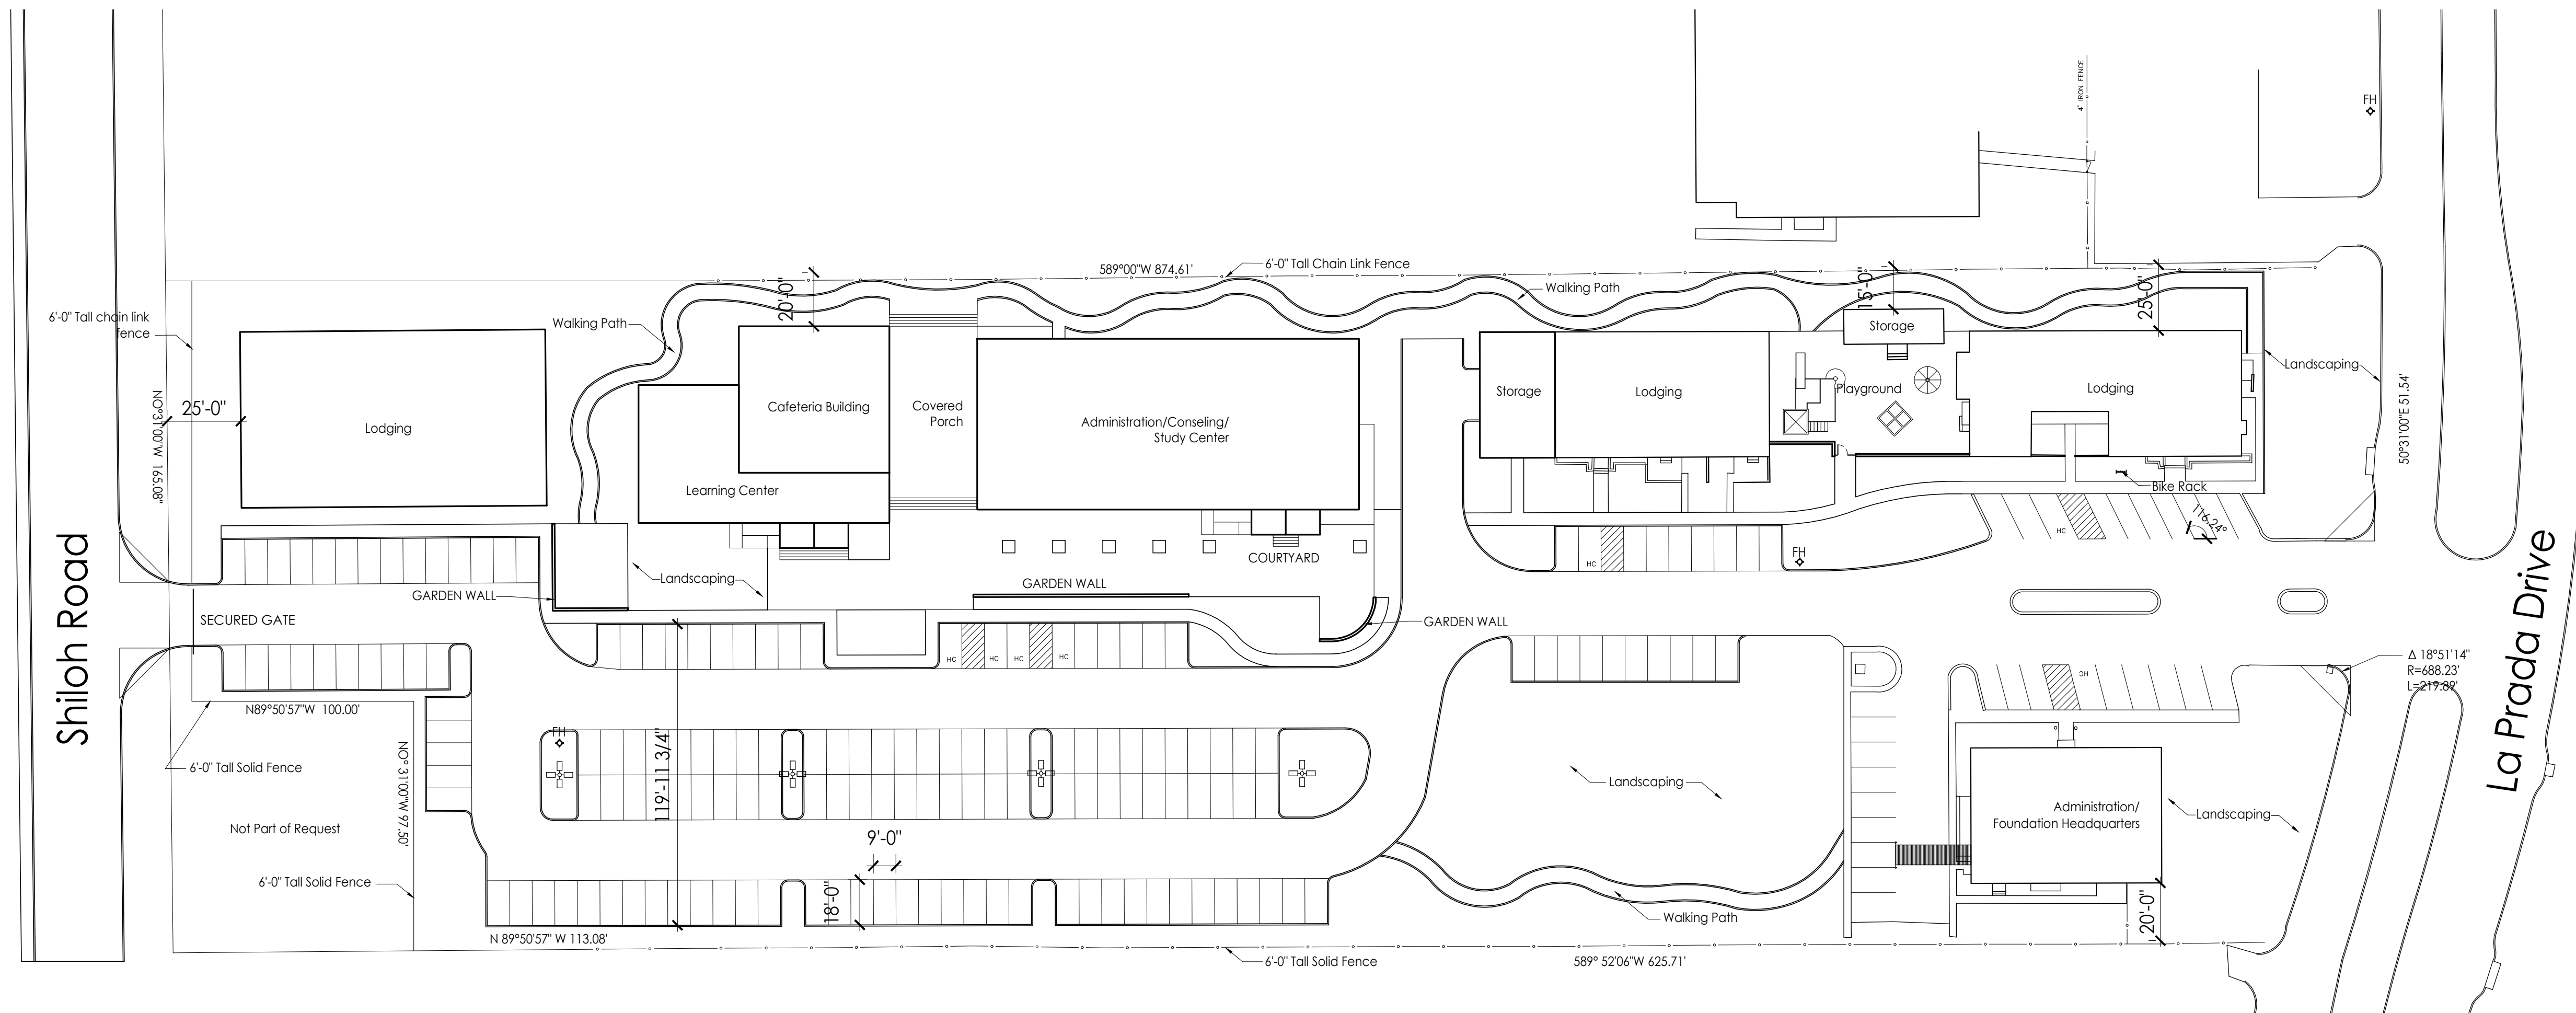

SCALE: 1:40

Site Plan  
plan

ISSUE

SEAL

Copyright © 2017

DATE:	10.09.2017
SCALE:	
JOB NO.:	MA16006
DRAWN:	AF
APPD.:	KM
ACAD #:	
SITE PLAN	

DRAWING NO. REV. NO.

**A1.00**