


VILLARS STREET

ROSS AVENUE

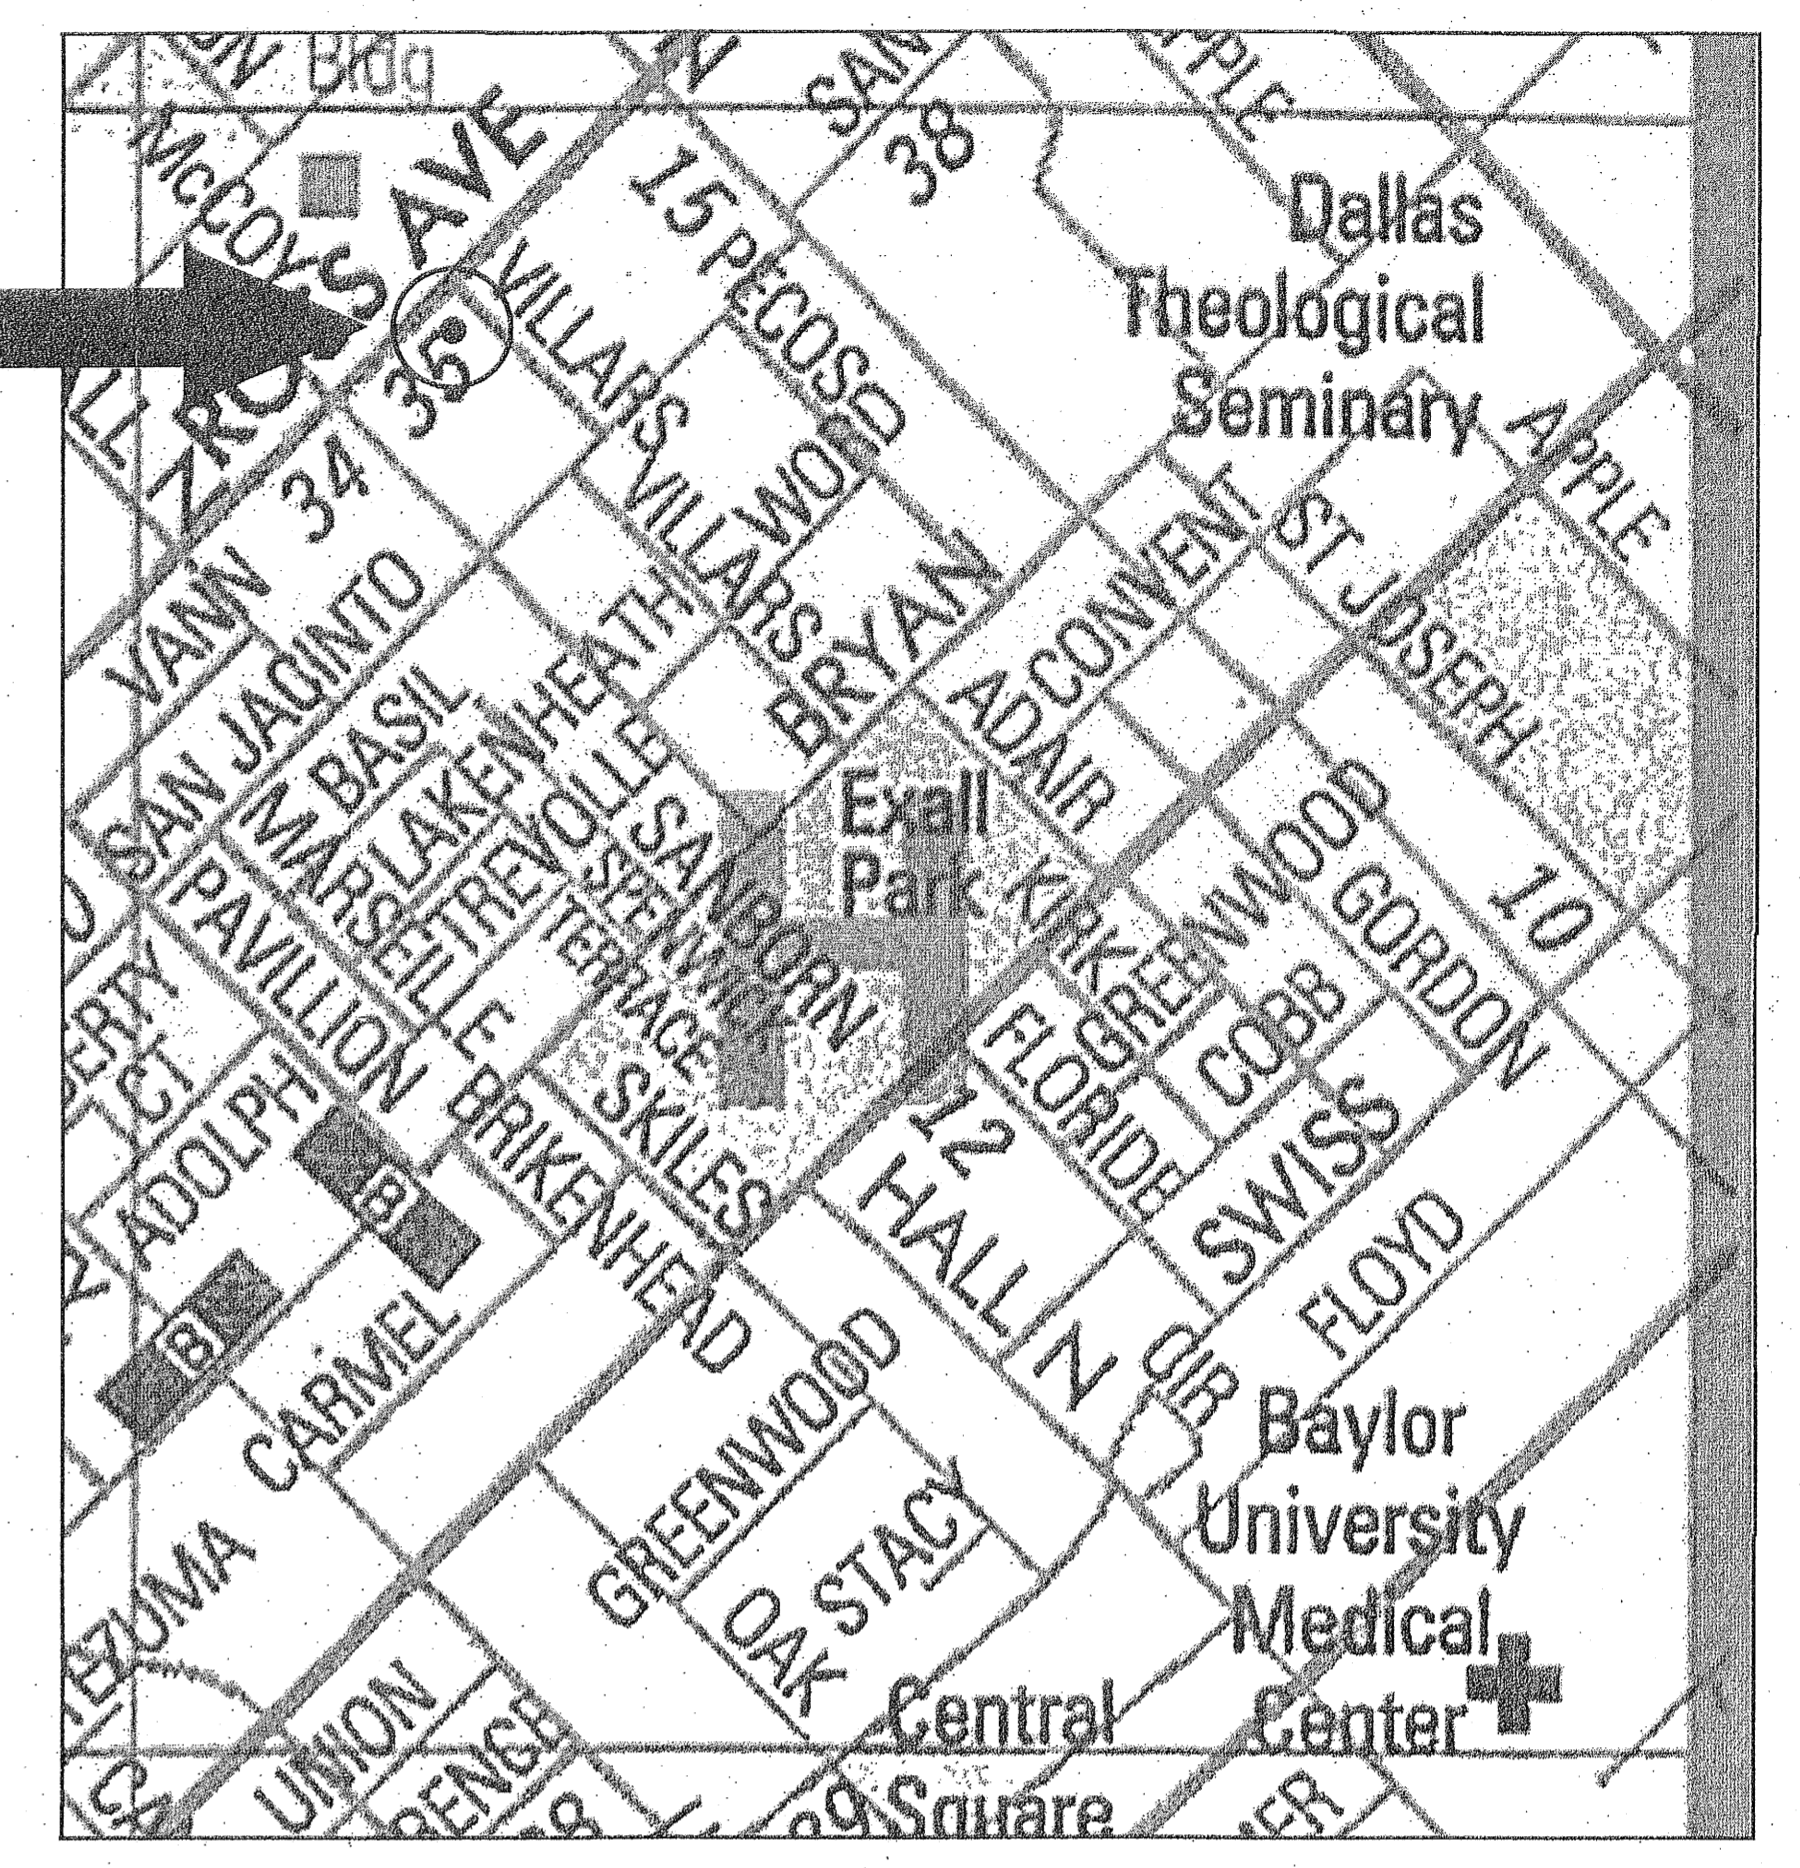

Mapsco Ref# 45H



Site/Building Data:

Total Area of Site:	17,340.5 sq. ft
Total Area of Building:	4282.0 sq. ft
Percentage of Site Used:	24.69%
Total Parking Spaces Provided:	19
Parking Spaces Required:	9
Size of Parking Spaces (P1-P8):	9'0" by 18'0"
Size of Parking Spaces (P9-P19):	9'0" by 14'0"

Z150-129

<p>Hinga's Automotive Company 3516 Ross Avenue, Dallas, TX 75228</p>	<p>Mr. Hinga Mbogo Owner/Manager</p>	<p>SCALE 1/16" = 1'-0"</p>	<p>Site Plan Case # Z123-163</p>
---	---	--------------------------------	---