

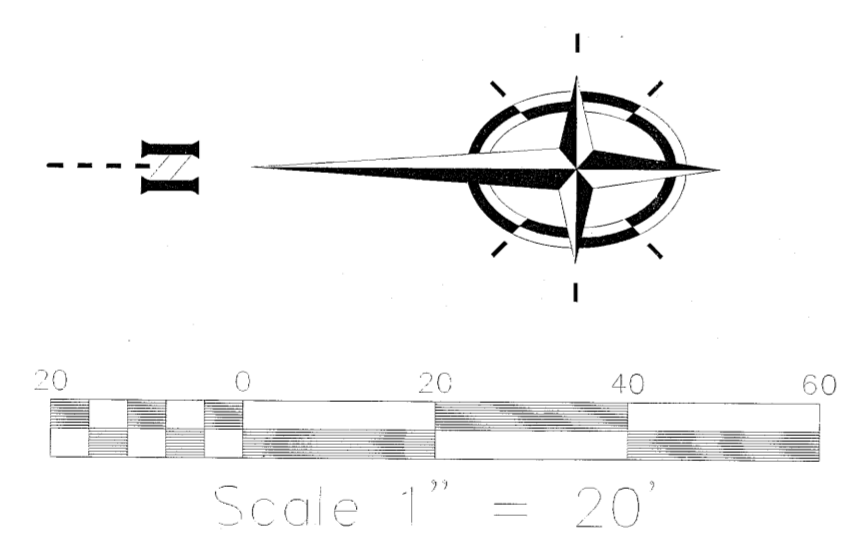


SITE PLAN

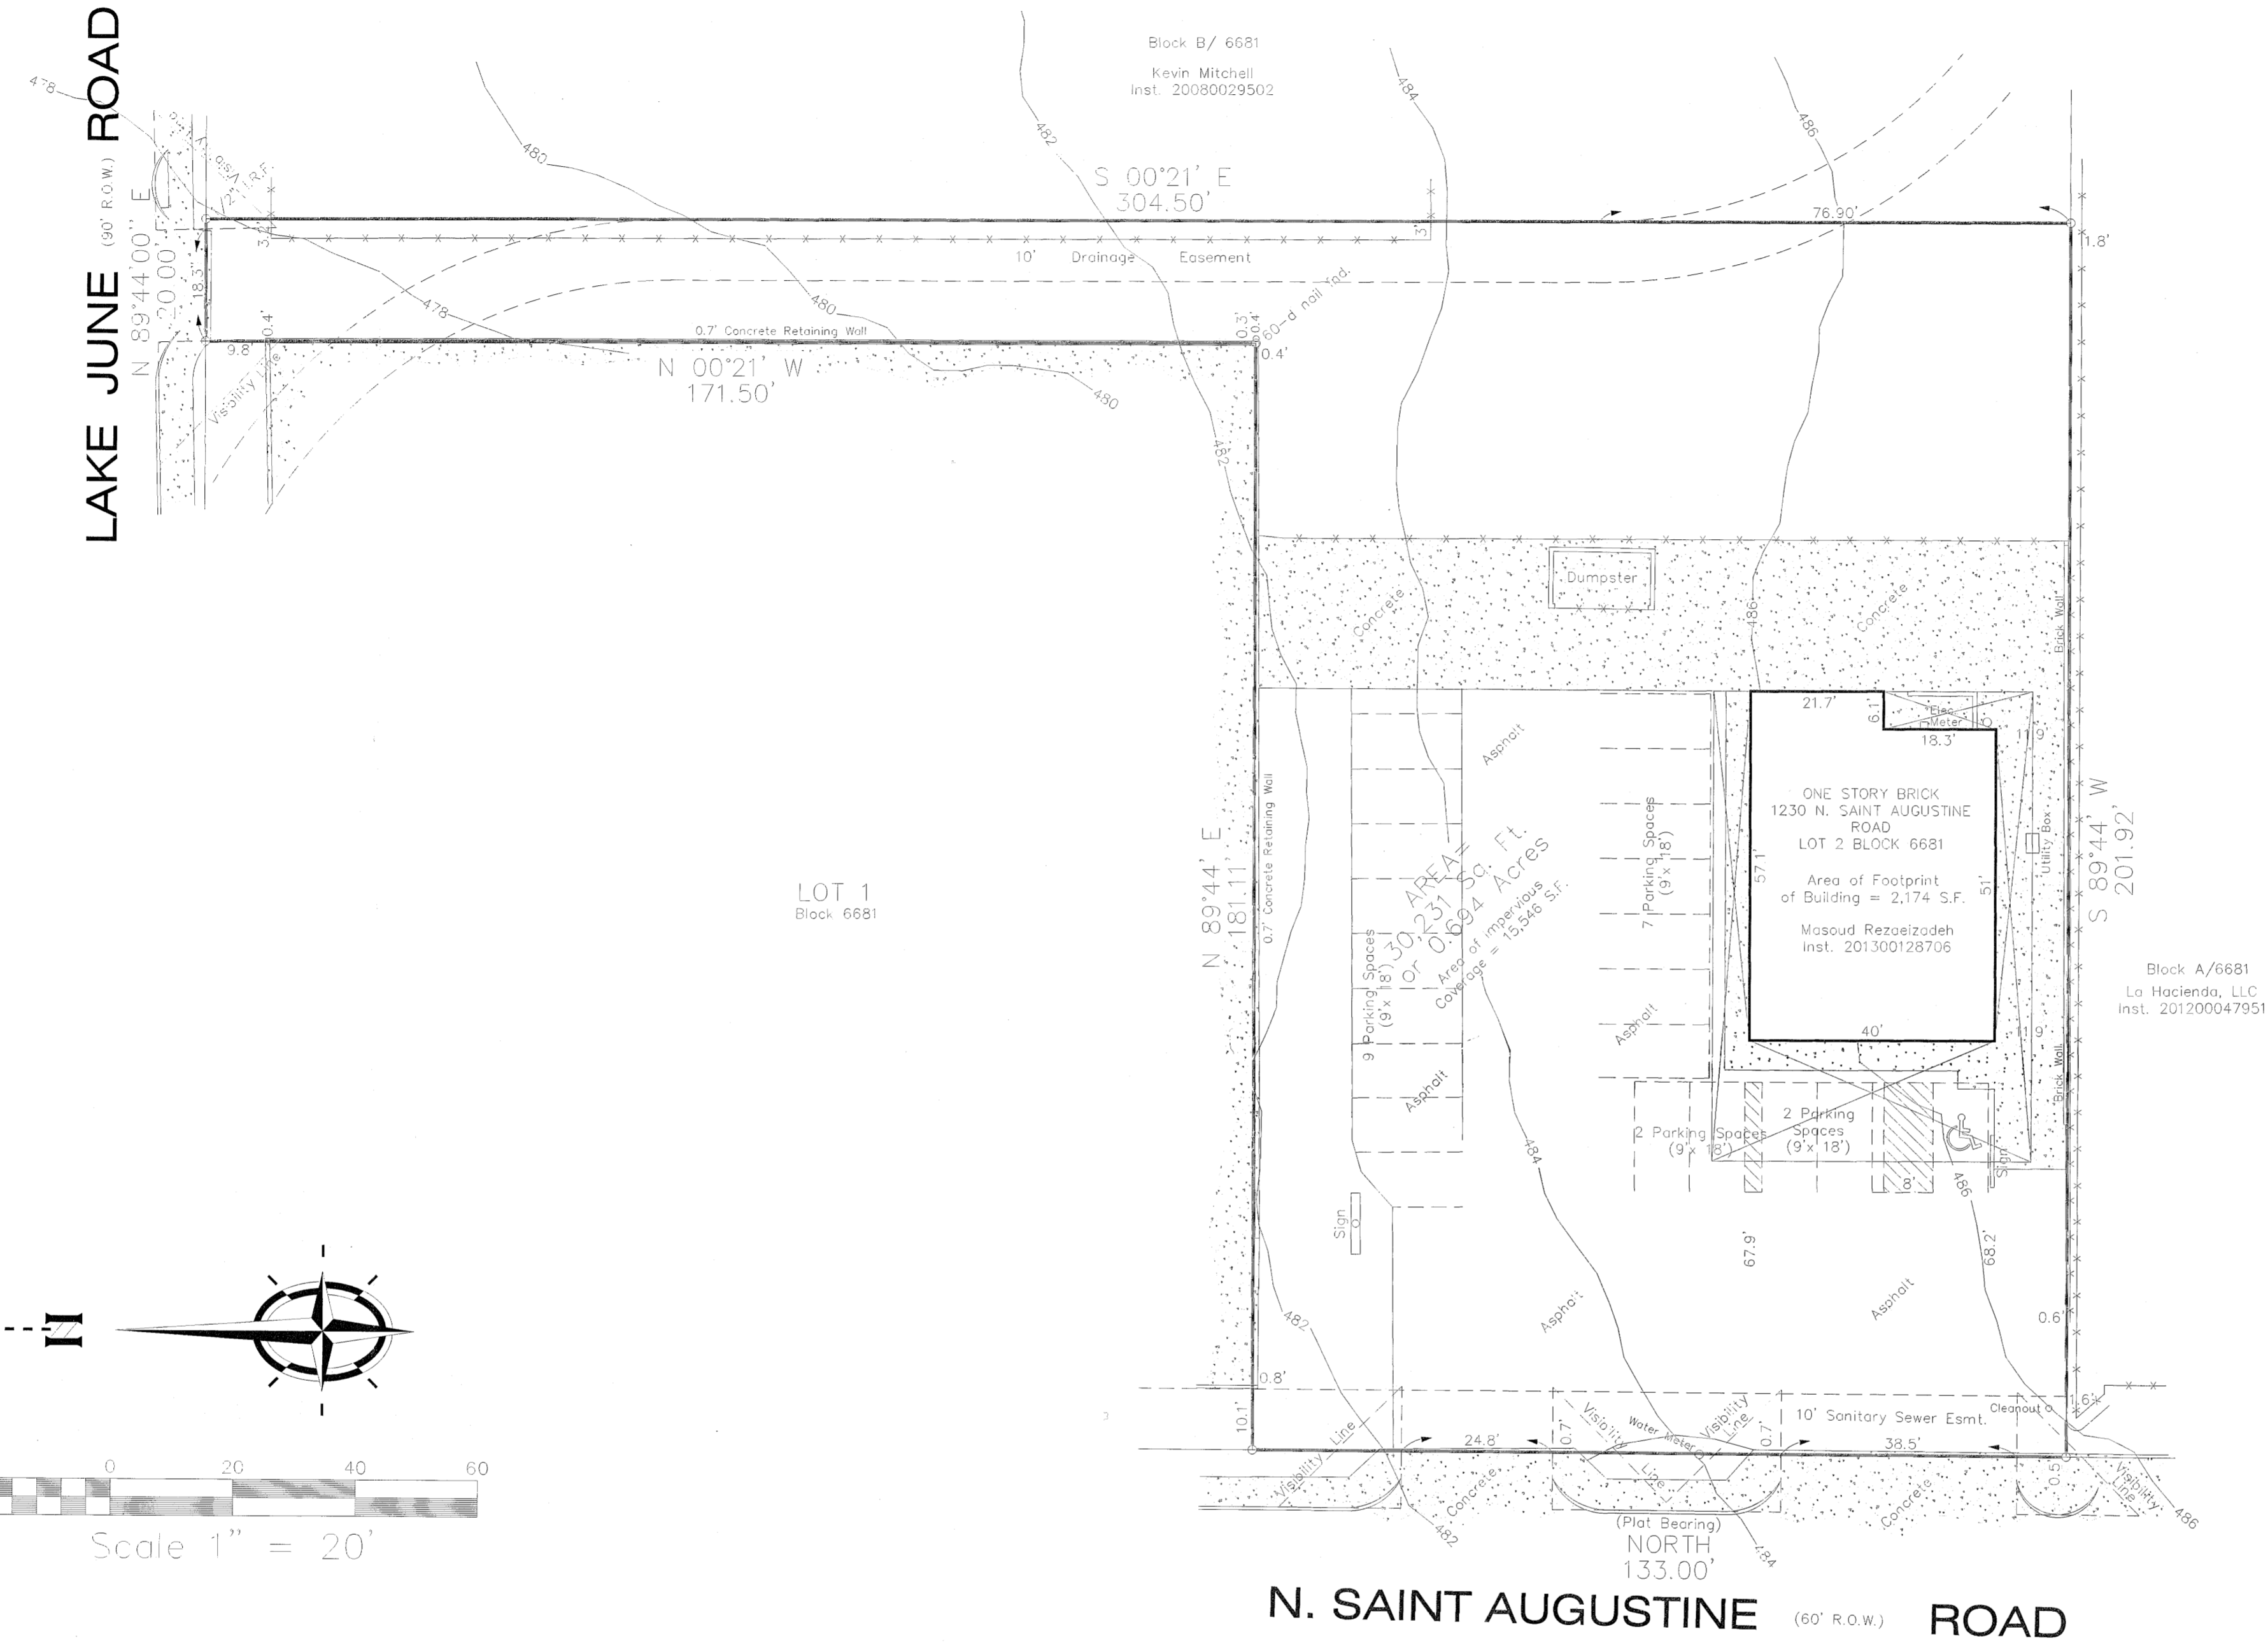

SITE PLAN
ST. AUGUSTINE FOOD MART
1230 N. SAINT AUGUSTINE ROAD
DALLAS, TX. 75217
Lot 2, Block 6681
 Lake June Road Mobil Addition
 Volume 71165 Pg. 1485
 Map Records Dallas County, Texas
 Date Prepared: August 6, 2013
 Revised: October 11, 2013

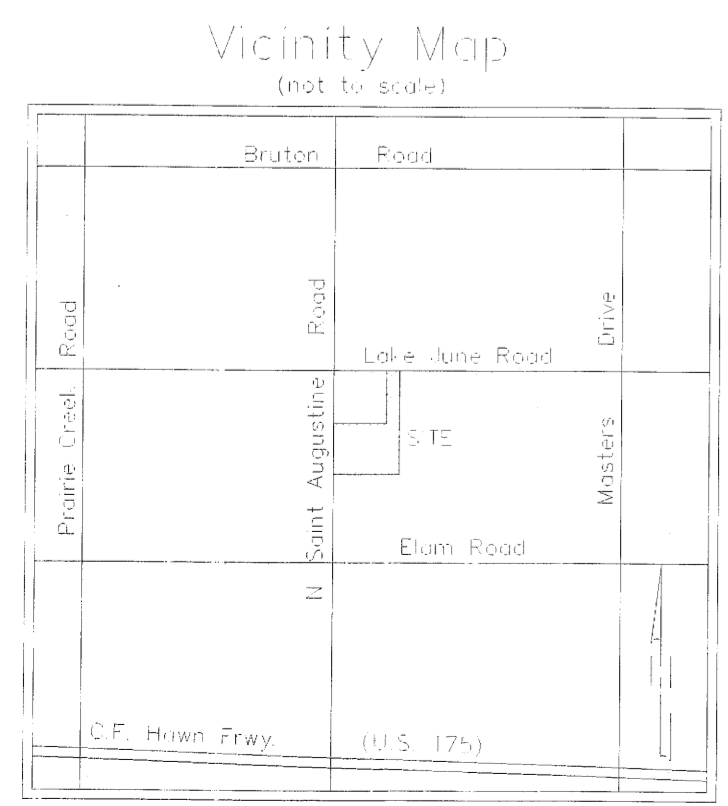

PARKING TABLE


REQUIRED PARKING	PROPOSED PARKING
10 Regular Spaces	20 Regular Spaces
1 Handicap Space	1 Handicap Space
11 Total Spaces	21 Total Spaces

Property Zoned - CR


NOTE: Property not situated in a 100-year Flood Plain area (Zone X) per FIRM Community Panel No. 48113C0510 J. Effective Date: August 23, 2001

LEGEND

	CONCRETE PAVEMENT
	ASPHALT PAVEMENT
	IRON ROD FOUND
	FENCE LINE



SURVEYING ASSOCIATES
 1018 SOUTH BECKLEY AVE.
 DALLAS, TEXAS 75203

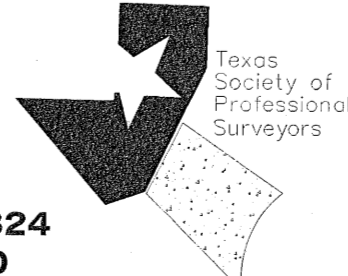

PHONE (214) 948-3324
 FAX (214) 946-7540
 Email: brychlik@SWBell.net

DRAWN BY
Lynn L.

13-398-L

JOB NO.

ZONING CASE NO.

Sheet 1 of 1

Z156-201