



VICINITY MAP
(NTS)

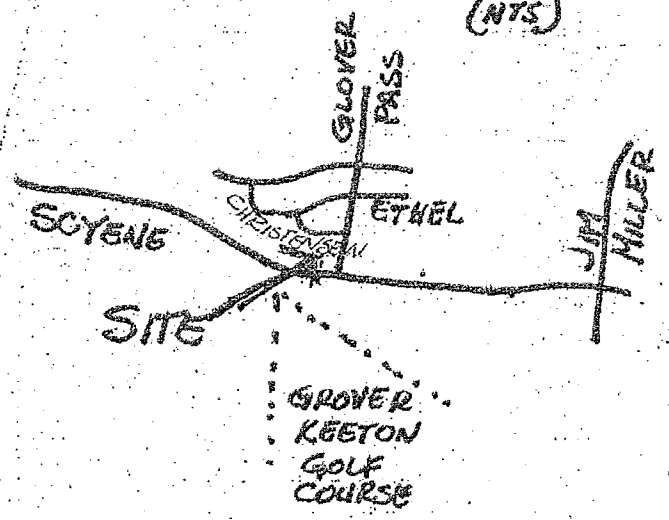

LEGEND

USE: Charter School K-2
 Number of Classrooms: 16
 Hours of Operation: 6:30 am to 4:30 pm
 Required Parking: 24 spaces
 Provided Parking: PER PLAN NOT LESS THAN DEV. CODE

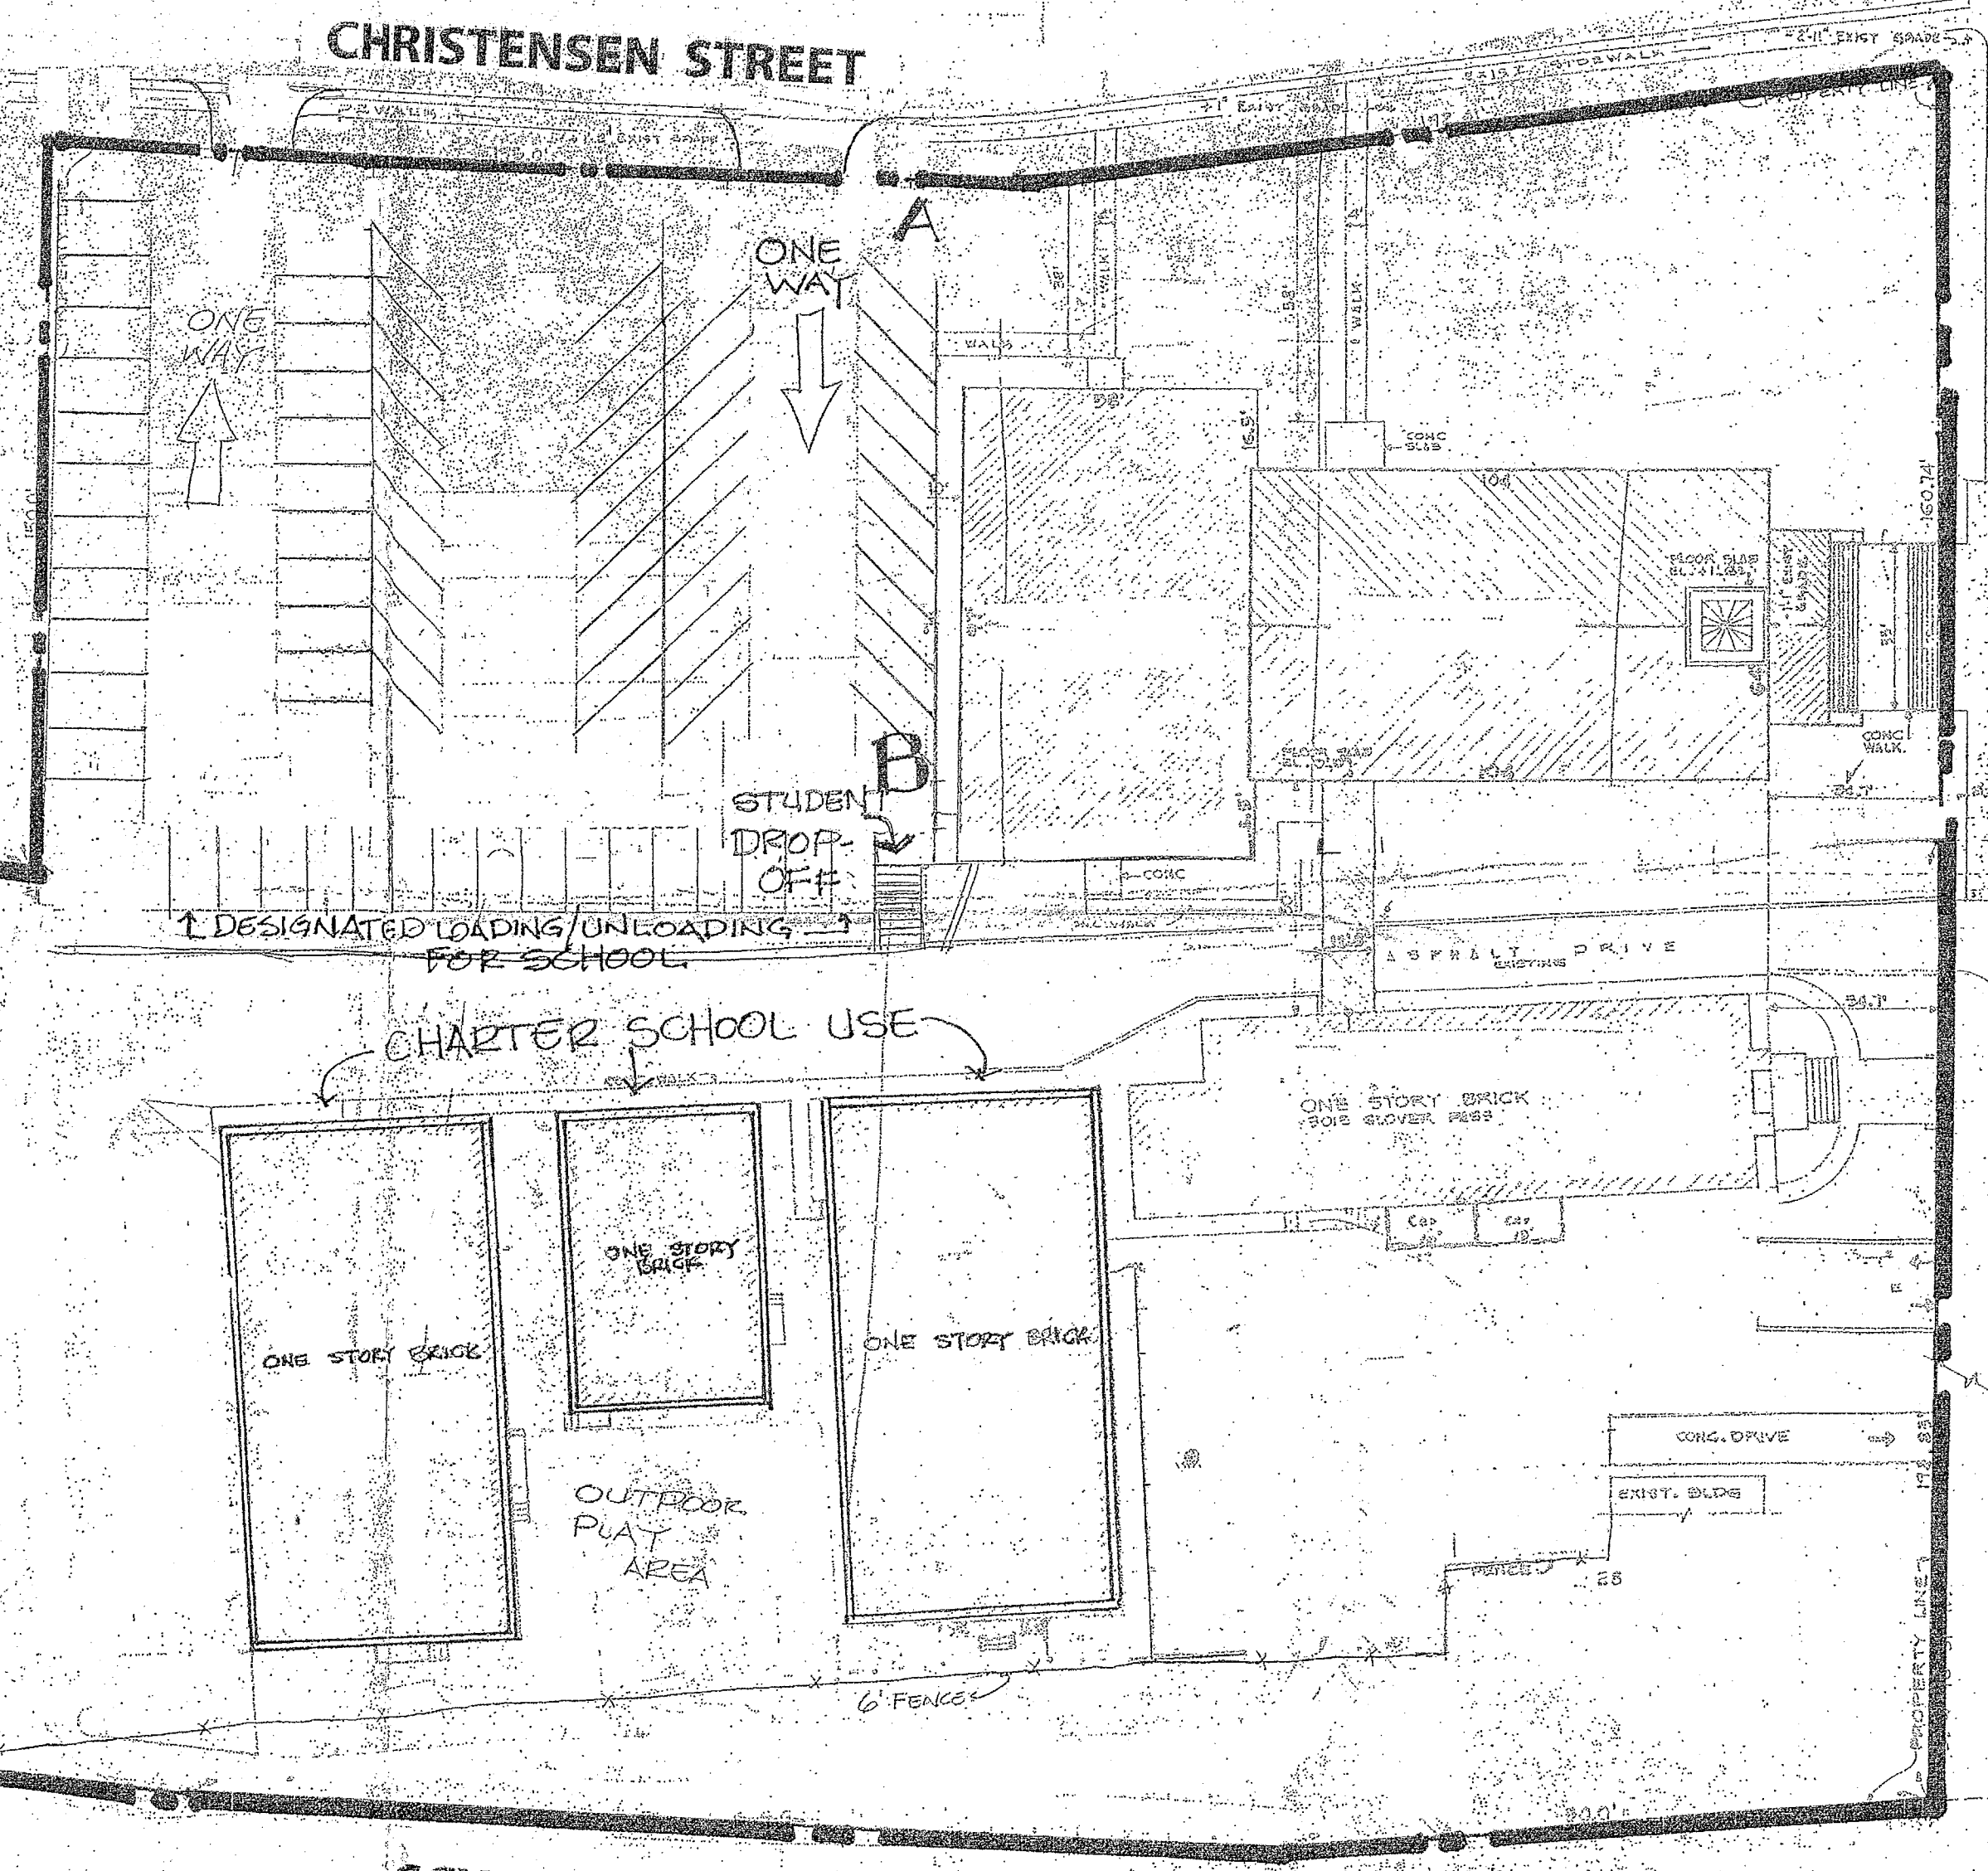

APPROVED
 7-15-04

GLOVER PASS

SITE PLAN

Scale: 1" = 30'

SCYENE ROAD

042443
 25701
 APPROVED BY
 CITY COUNCIL

SPECIFIC USE PERMIT NO. 1559

1084-232(28)

AUG 25 2004

Shirley Gay
 City Secretary

Approved
 City Plan Commission

7-15-04