


NUMBER	DIRECTION	DISTANCE
L1	S 07°14'22" E	37.34
L2	S 1°21'22" W	52.88
L3	S 00°14'22" E	20.00
L4	S 89°45'38" W	20.00
L5	N 00°14'22" E	22.38
L6	N 1°21'22" W	52.58
L7	N 00°14'22" W	294.73
L8	S 89°45'38" W	30.00
L9	N 00°14'22" W	59.87
L10	N 89°08'53" E	50.00
L11	S 00°14'22" E	30.00
L12	S 89°45'38" W	20.00
L13	N 00°14'22" W	30.00
L14	N 89°45'38" E	20.00

SCALE: 1" = 100'

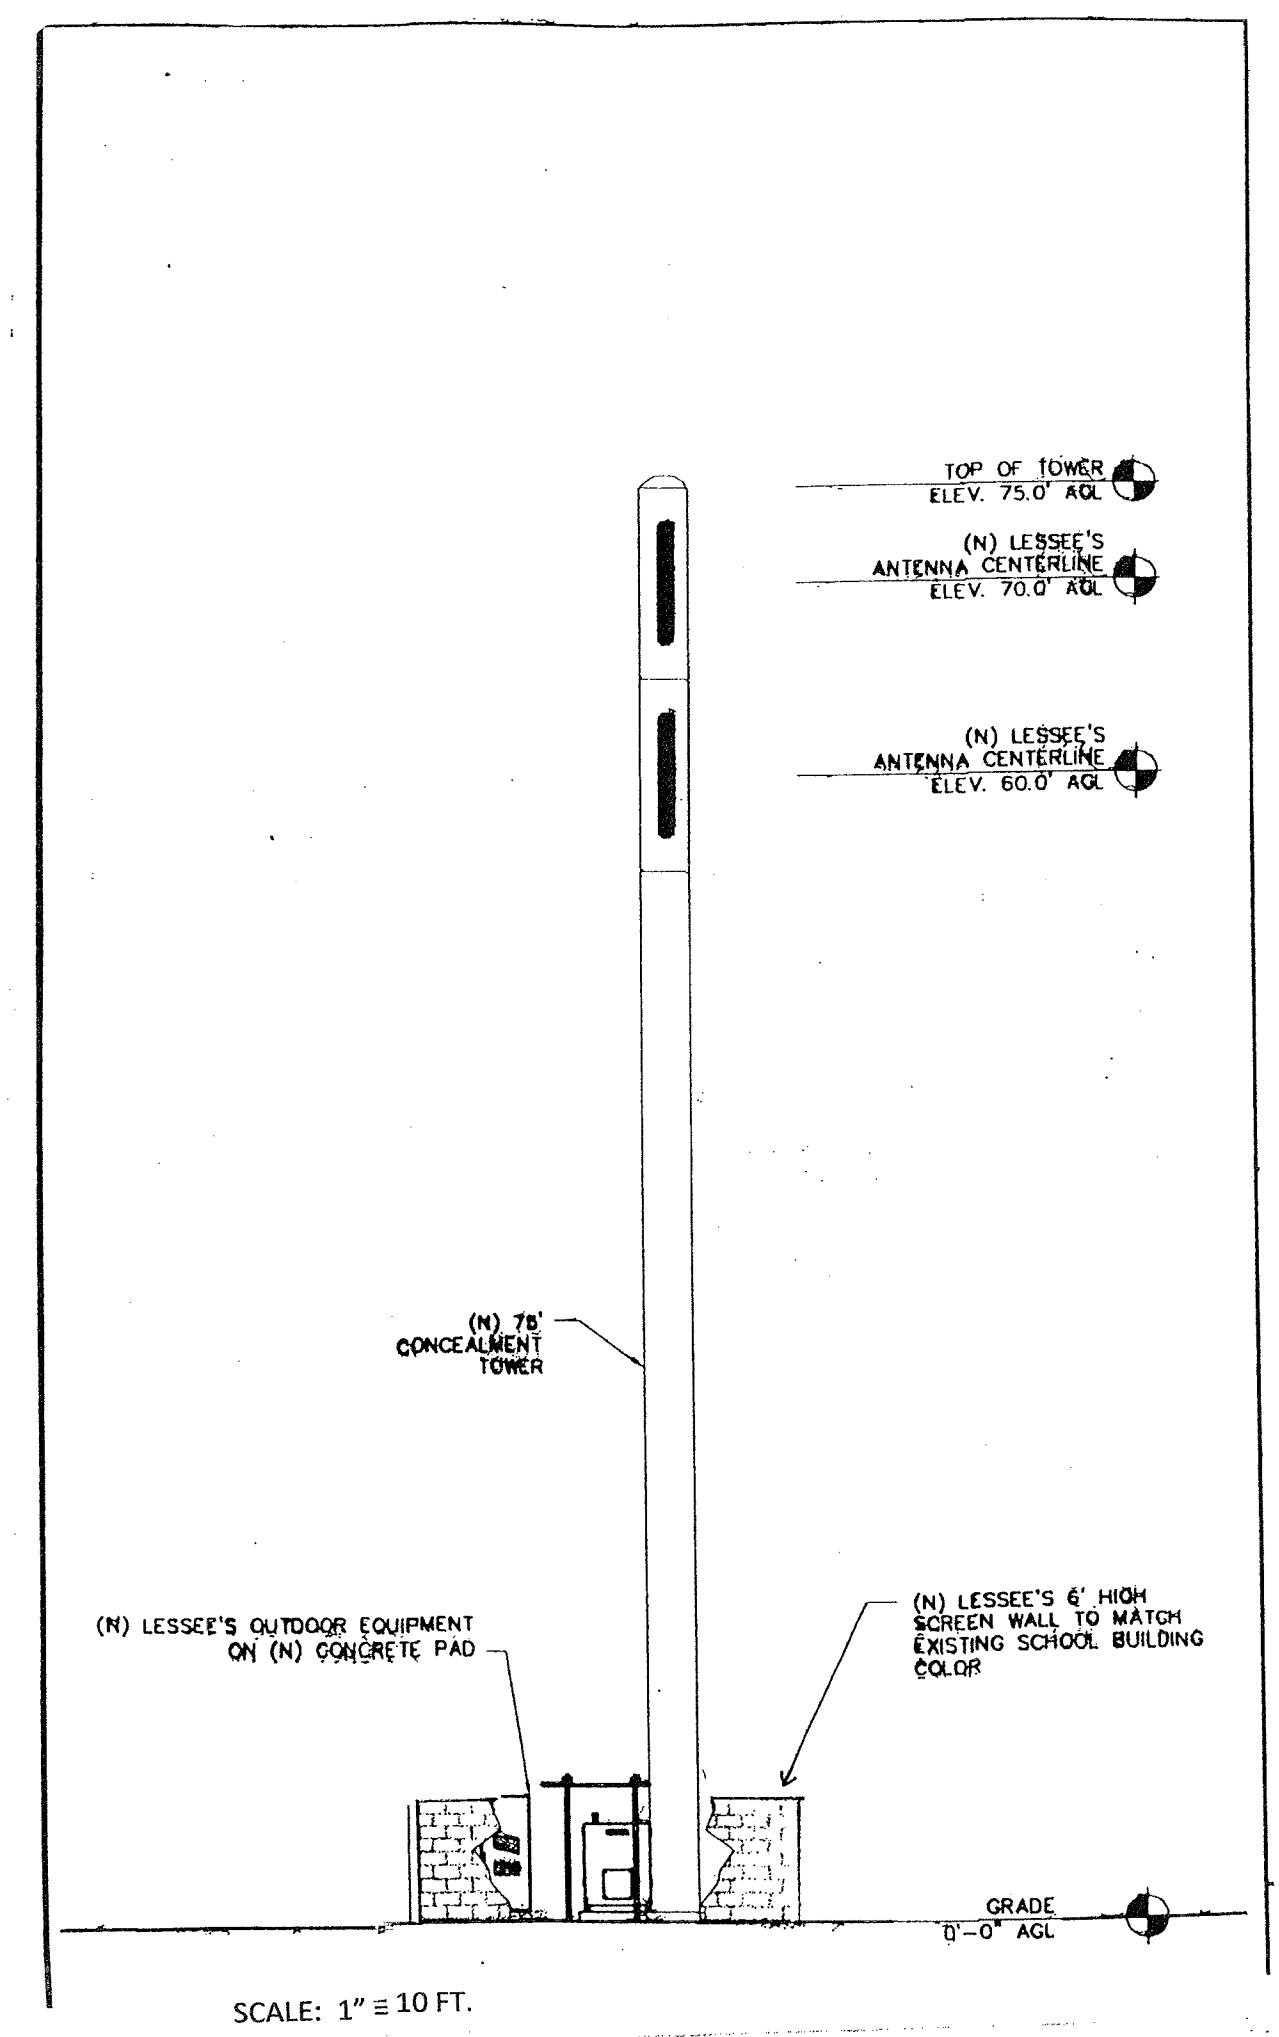

VERIZON WIRELESS
1501 SOLANA BLVD.
BLDG. 2 SUITE #2400
WESTLAKE, TX 75262

REQUEST FOR SPECIFIC USE PERMIT:
TOWER/ANTENNA FOR CELLULAR
COMMUNICATION

SITE PLAN
3978 KILLION DRIVE

AUGUST, 2017

Z 107-405