

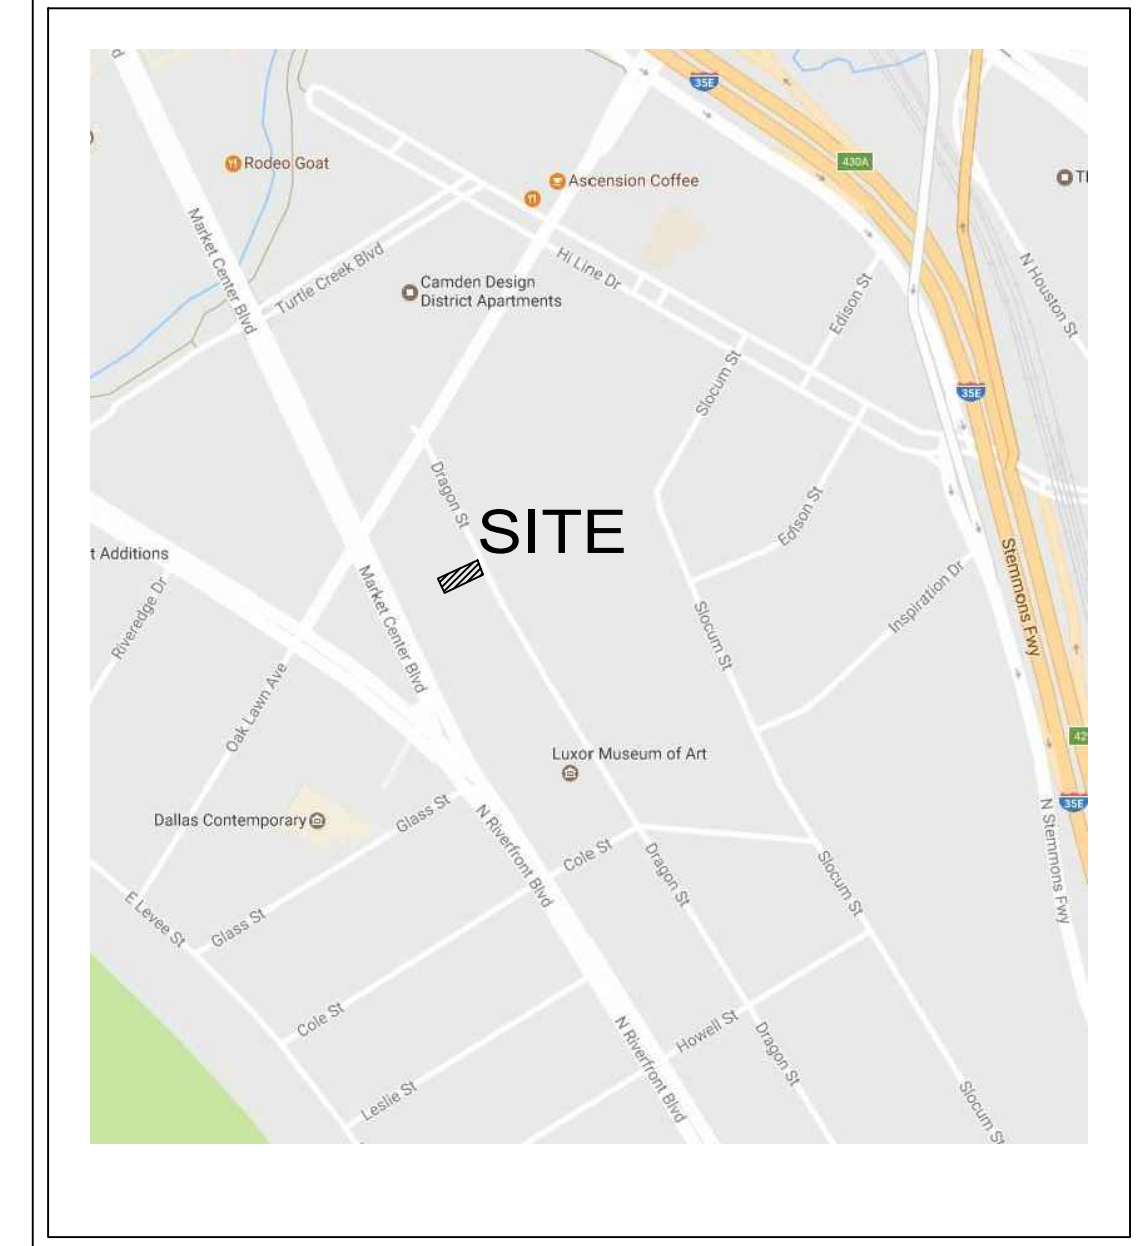


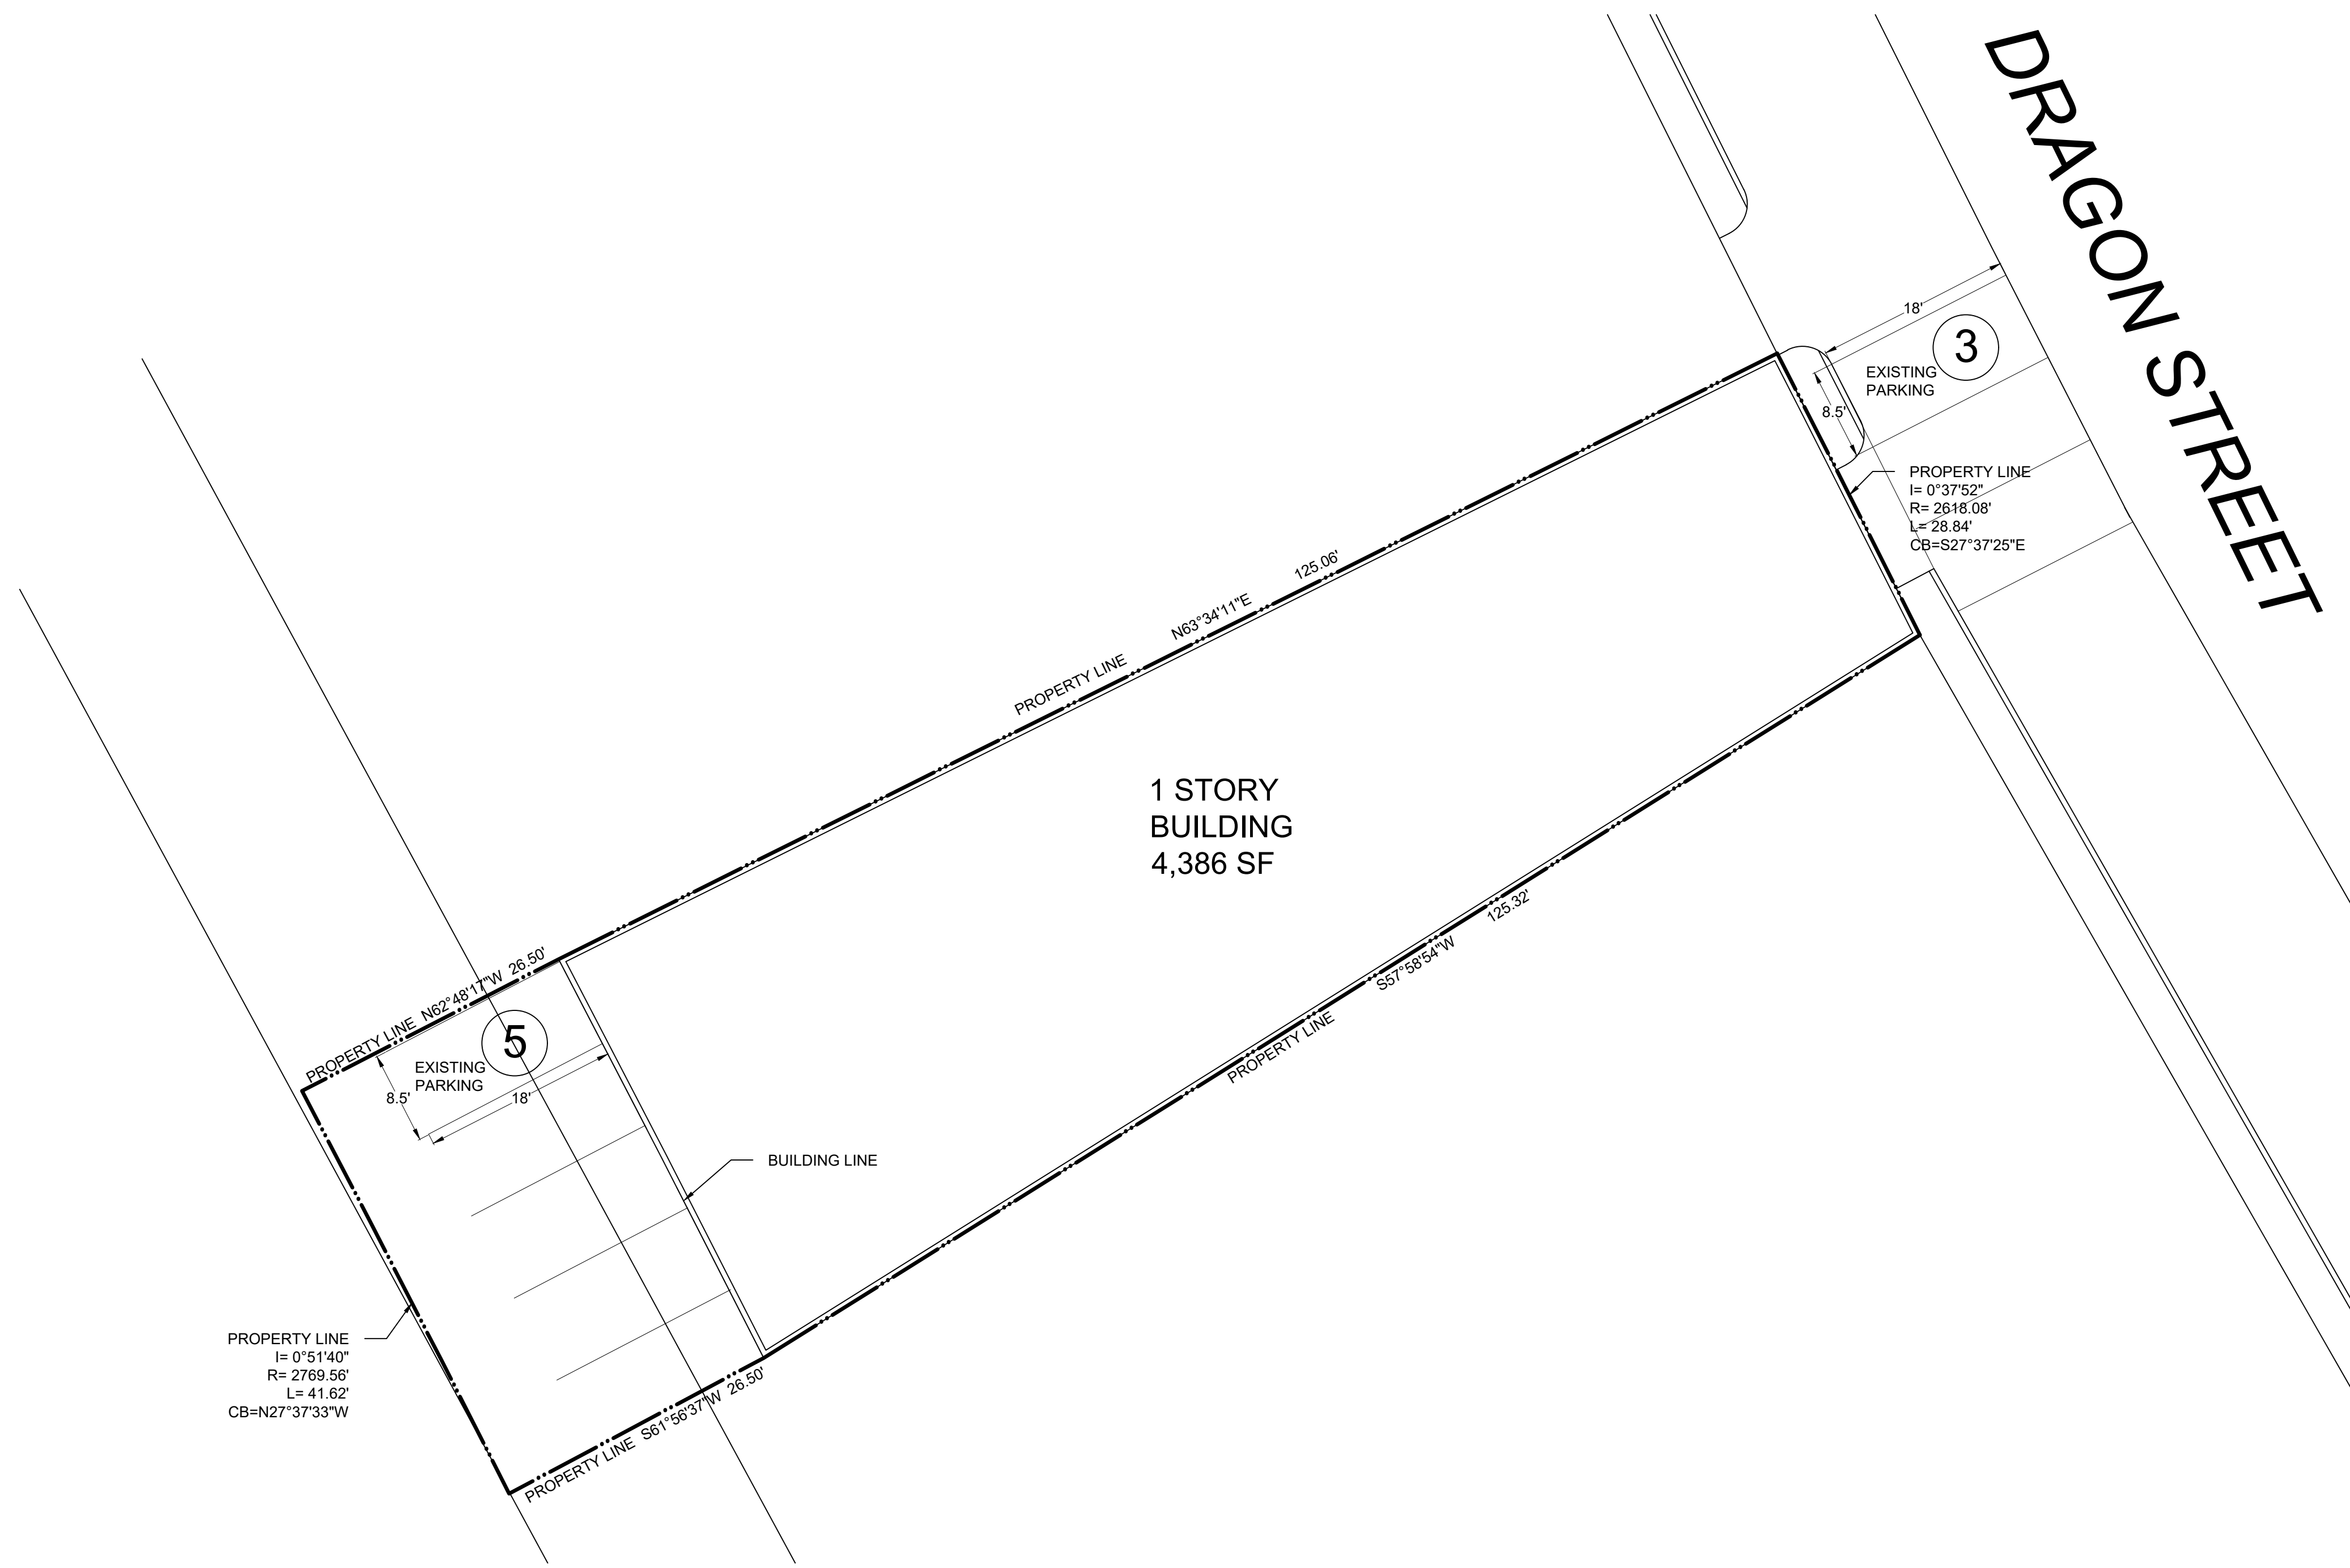

1


SUP SITE PLAN

SCALE: 1" = 10'-0"

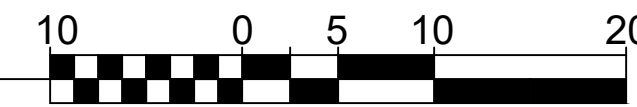

VICINITY MAP

NTS

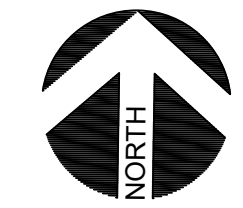


Use: Business School with Tattoo Studio	
Zoning:	PDD 621, Subdistrict 1
Site Information:	
Total Building Square Footage	4,386
SUP Lot Area (SF):	5,484
Lot coverage:	80%
Parking:	
Business school (one 200 sq.ft. classroom X 1:25 sq. ft.)	8
Personal Service Use (4,186 sq. ft. parked at 1:275)	15
Total parking required	23
Total parking provided	8

Remainder of the required parking will be satisfied according to Sec. 51P-621.110

06/12/2017
PROJECT NUMBER
CASE NUMBER

PERMITTED DEVELOPMENT
416 S. Ervay Street
Dallas, Texas 75201
214.686.3635
www.permitteddevelopmentdfw.com

 

1605 DRAGON STREET
CITY OF DALLAS, TEXAS