



Vicinity Map

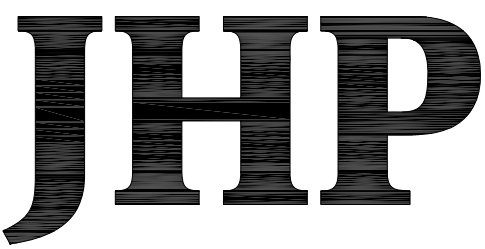

Use: Multi-family  
 Gross Area: 2.65 Acres  
 Max. Lot Coverage: 85%  
 Net Residential Density: 132 units/ac  
 Max. Height: 75 feet

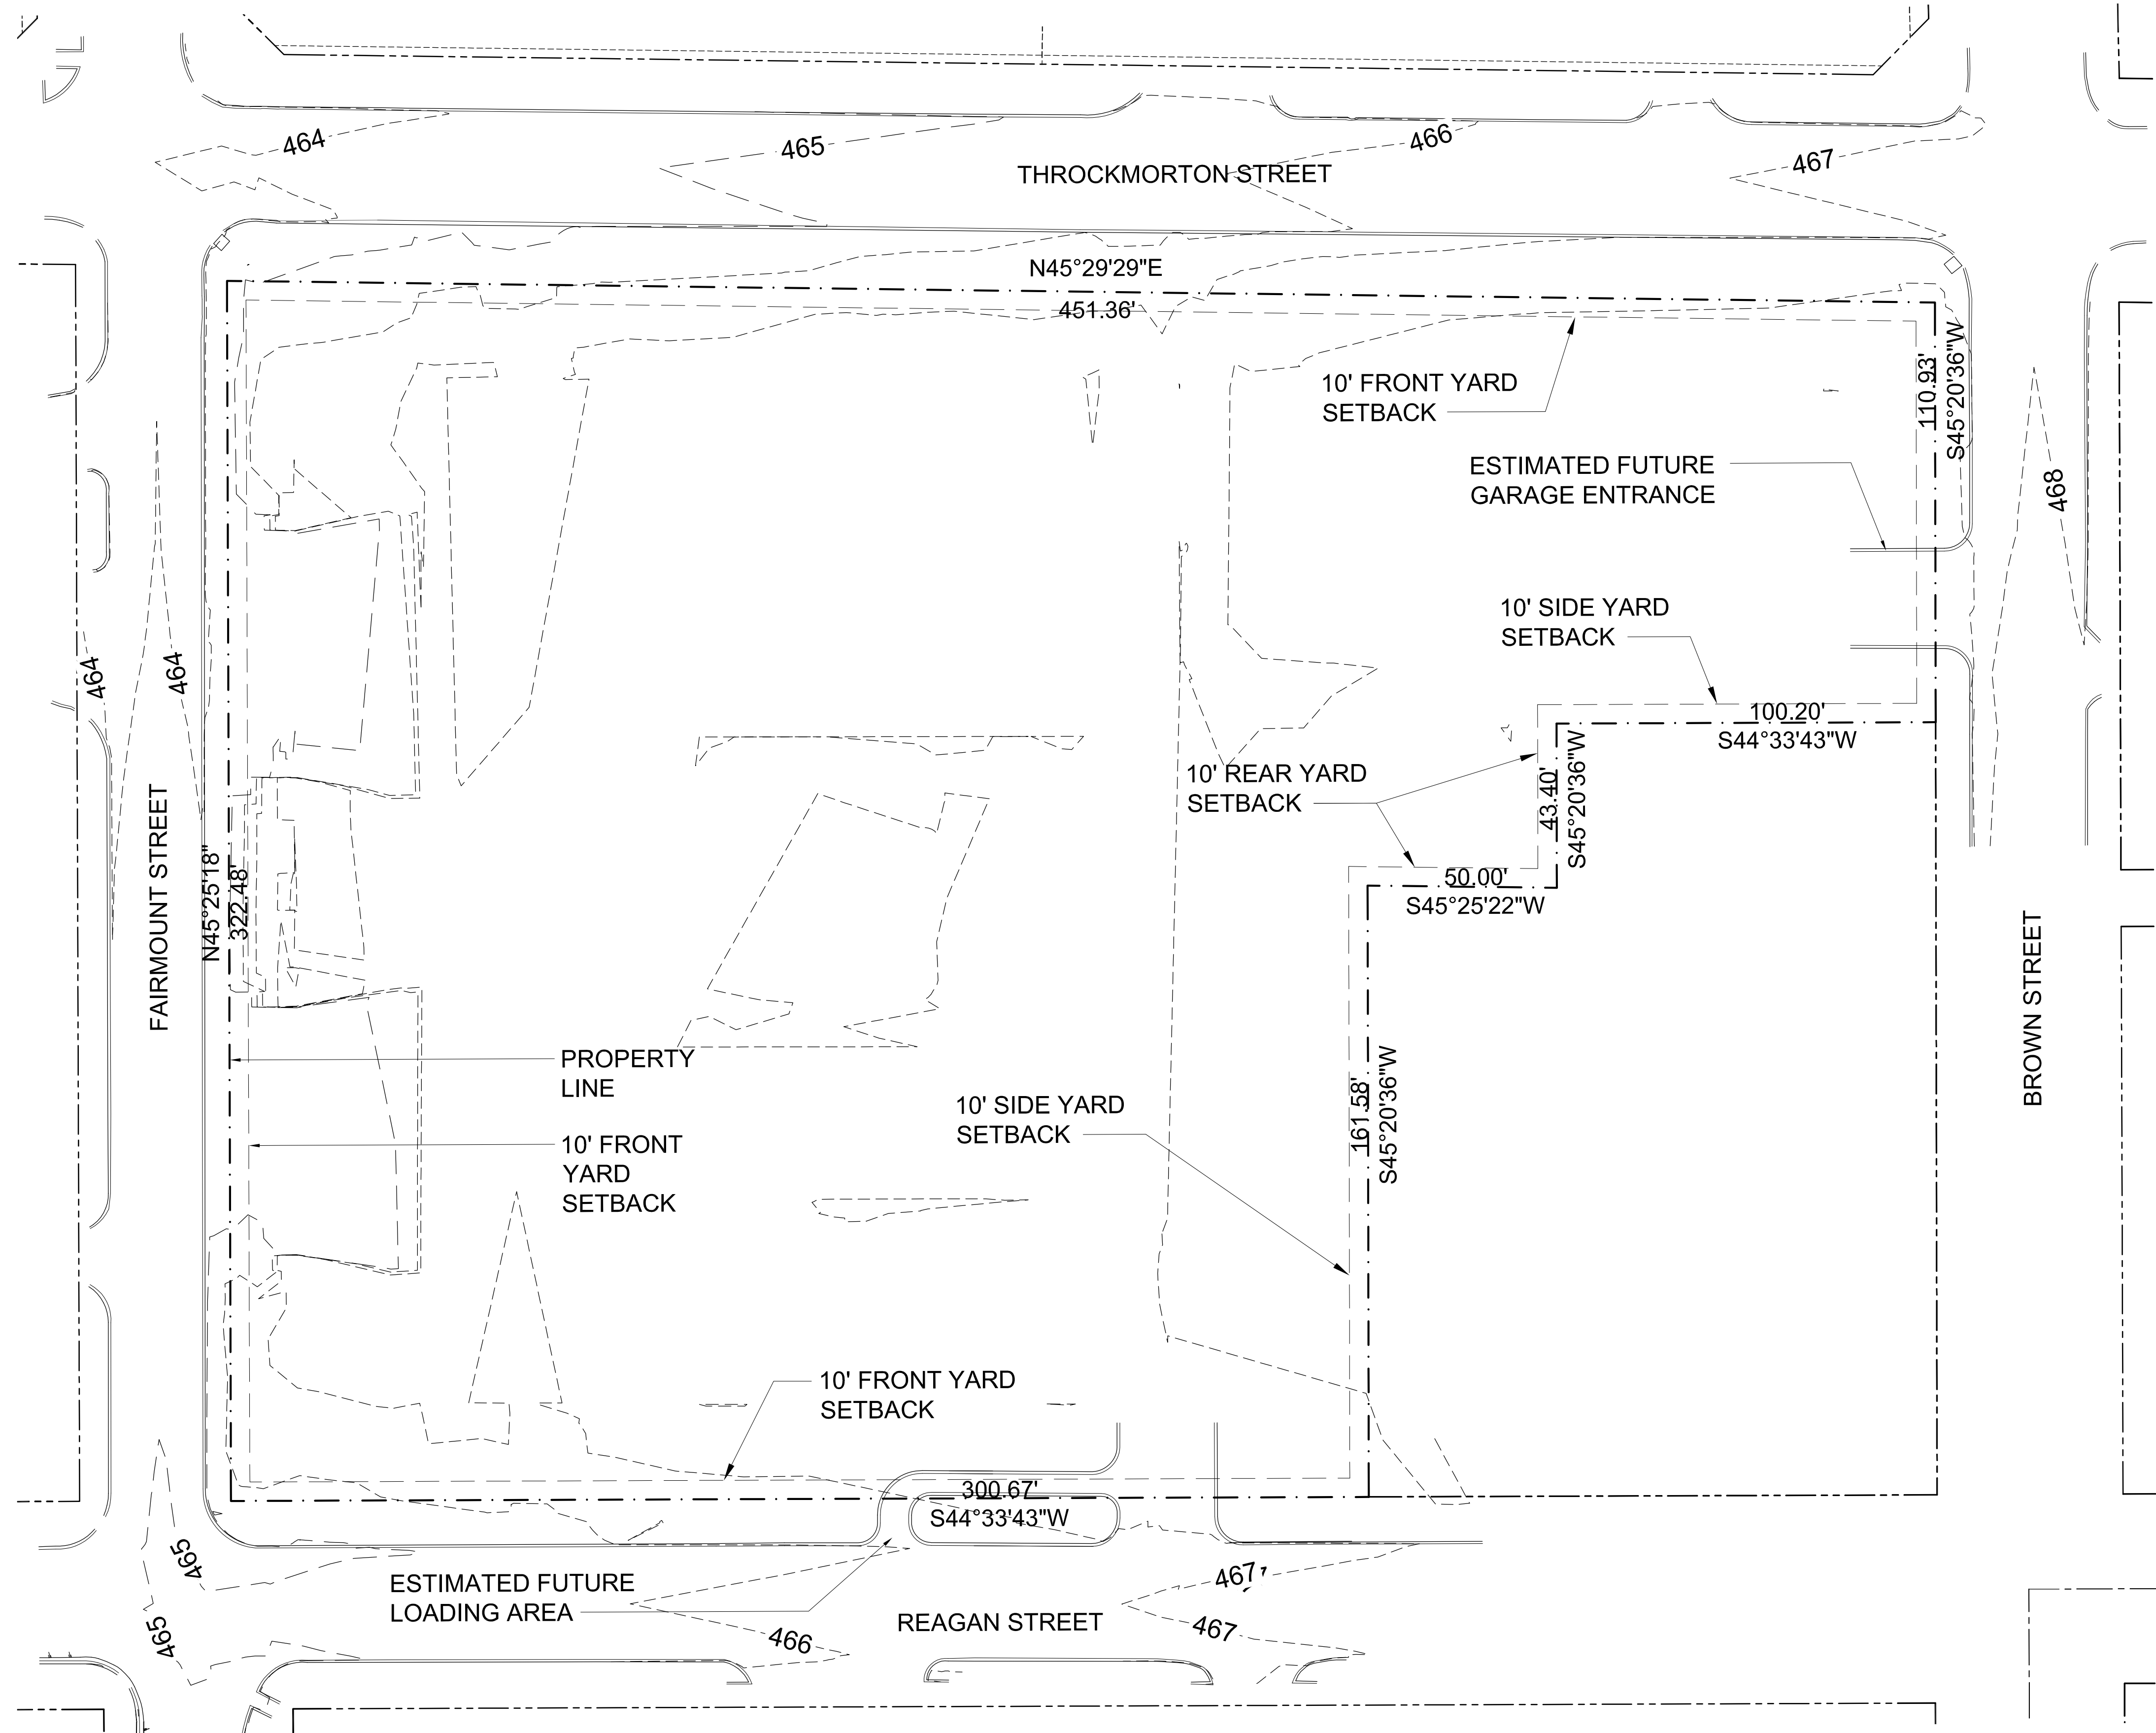

JHP Architecture / Urban Design  
 8340 Meadow Road Suite 150  
 Dallas, Texas 75231  
 Telephone: 214-363-5687  
 Fax: 214-363-9563



05.17.2016

**Trammel Crow Residential**  
 Alexan Maple  
 Fairmount St. & Reagan St.  
 Dallas, Texas

Project Number: 2015038.00  
 Drawn By:  
 Issue For:  
 Conceptual Site Plan 03.01.2016

© 2016 JHP  
 All Rights Reserved.  
 All materials embodied herein constitute an original work by the Architect; the Architect owns all copyrights herein. The viewer may not reproduce, display or distribute this work or prepare derivative works based on this work without the express written consent of the copyright owner.

Revision	Date
▲	05.18.16
▲	
▲	
▲	
▲	

Sheet: