


VICINITY MAP


SITE

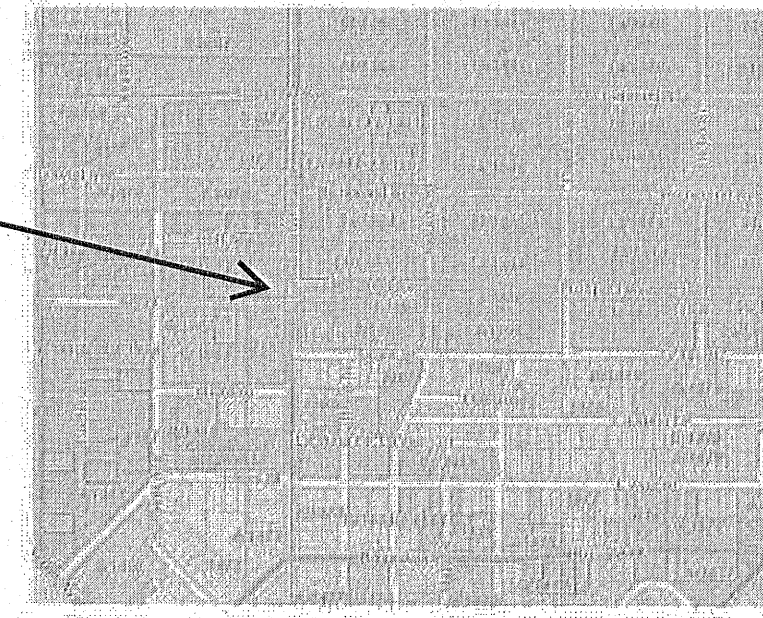


**SITE SUMMARY**  
 USE: Restaurant without drive thru service  
 FLOOR AREA: 1845 s.f.  
 REQUIRED PARKING: 19  
 PROVIDED PARKING: 16 (3 delta credits from city improvements made along Greenville Avenue)

PROSPECT AVENUE

GREENVILLE AVENUE

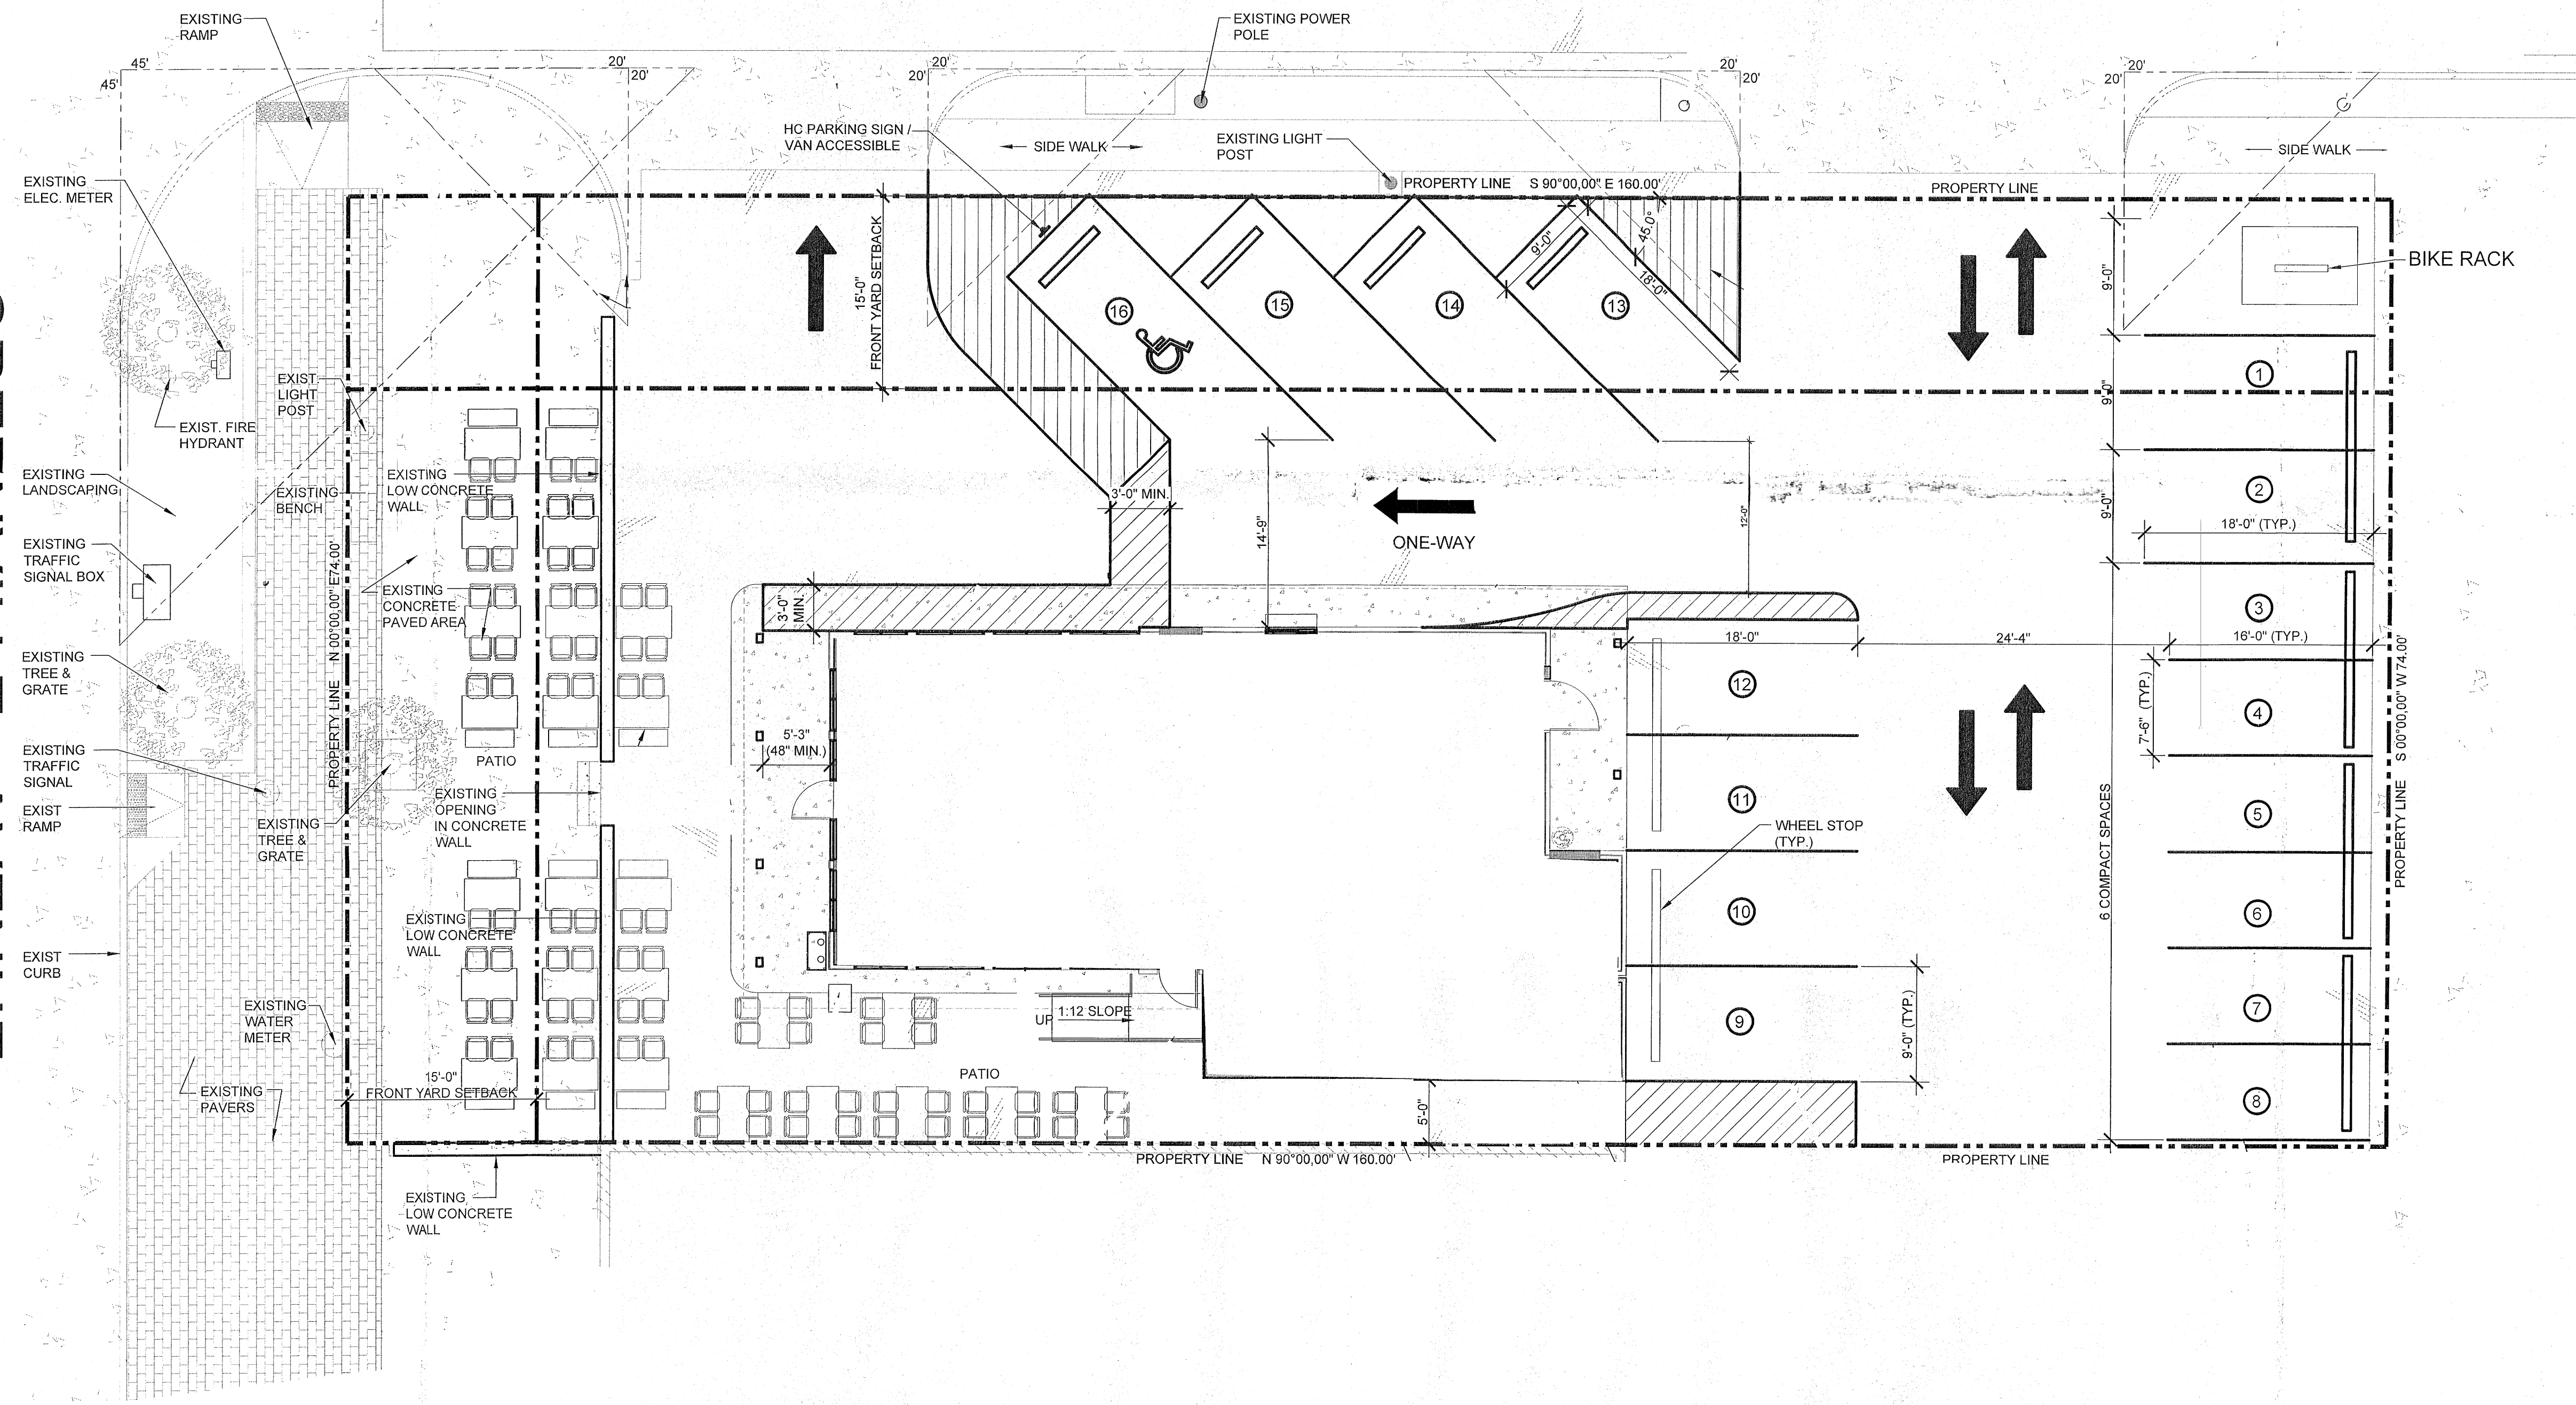

SITE PLAN

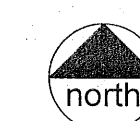

01 SITE PLAN  
 SCALE: 1/8"=1'-0"

Z201-101