



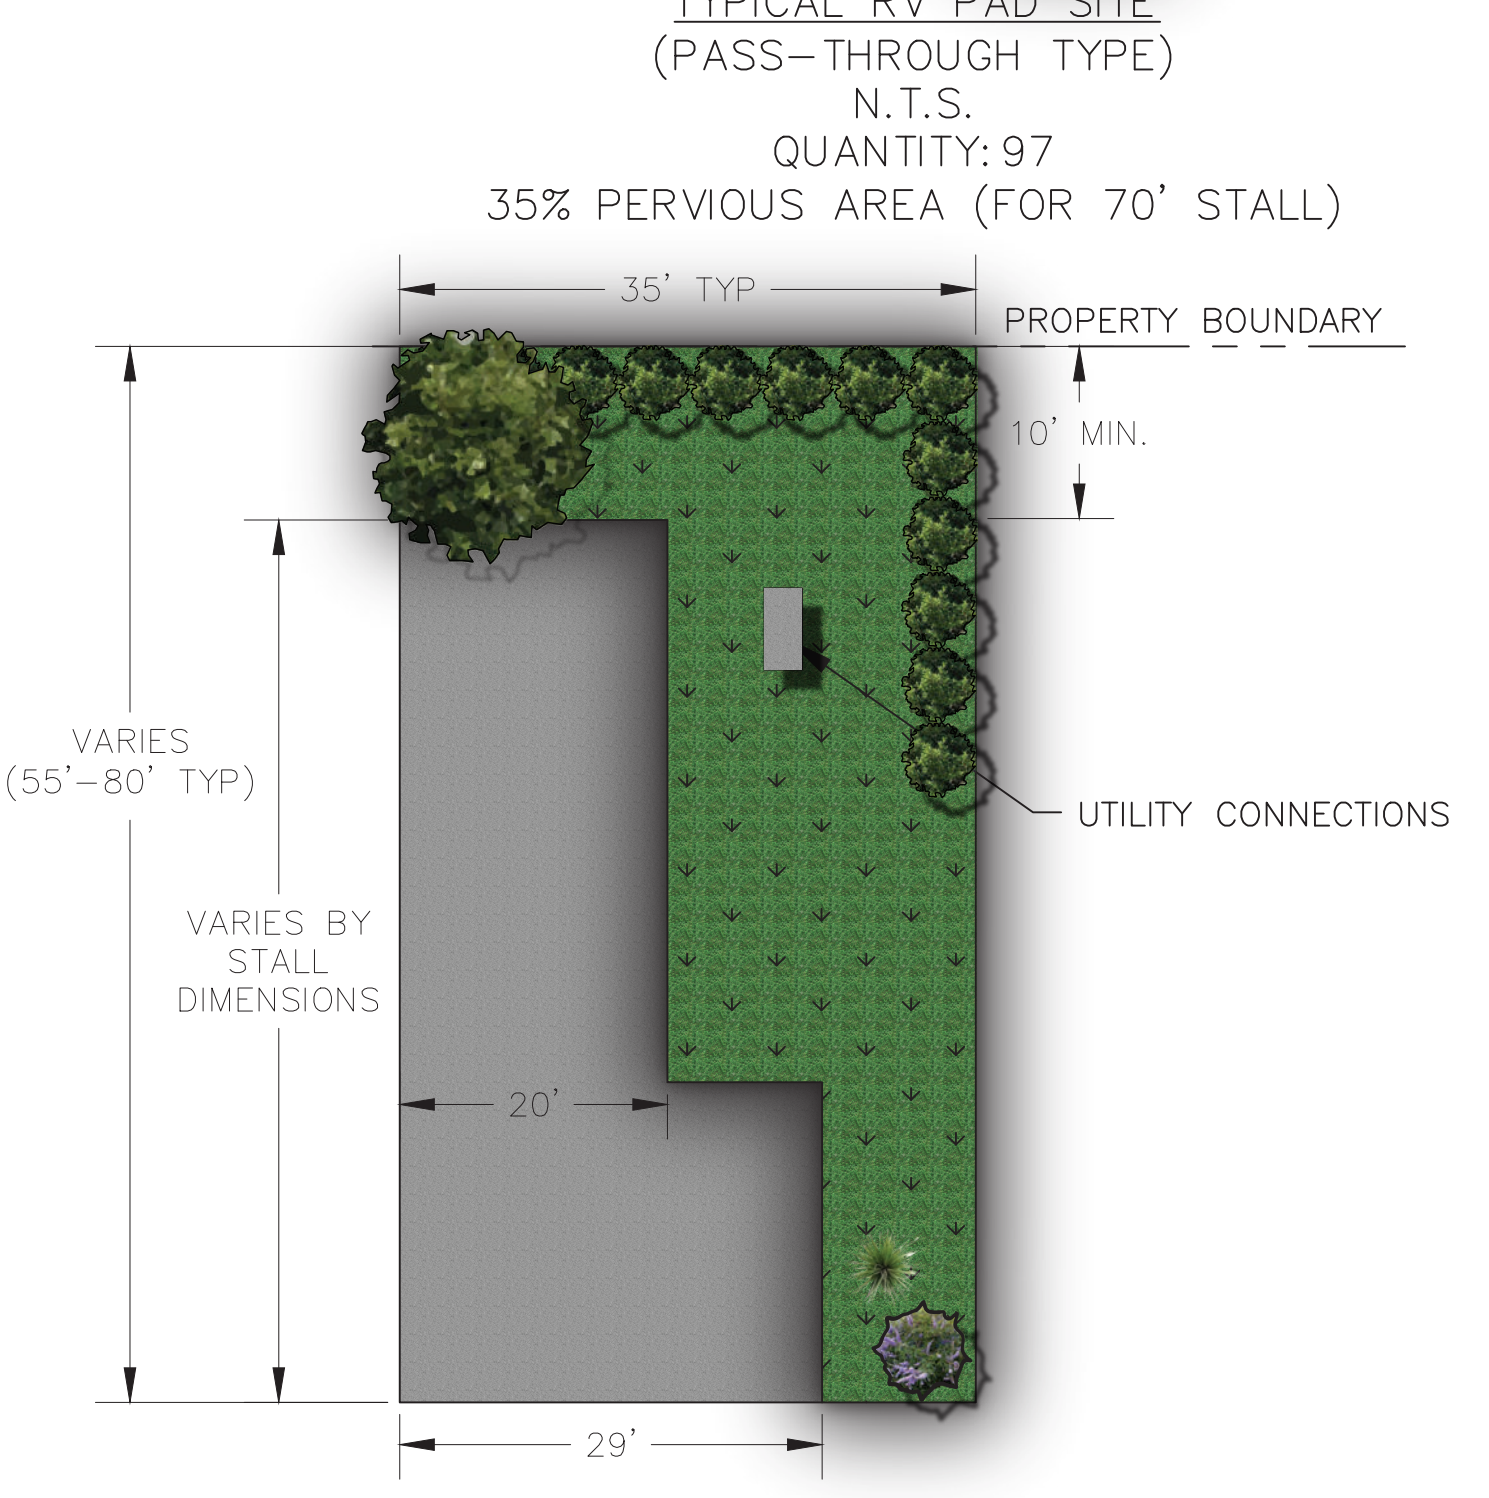


LEGEND

---	EASEMENT/BUILDING LINE
A	AMENITY CENTER/WORKOUT ROOM
B	BATH HOUSE/LAUNDRY
C	OFFICE/CHECK-IN
D	MANAGERS APARTMENT
E	STORAGE UNITS
F	MAINTENANCE BARN
G	TRASH AREAS
H	DOG PARK

BUILDING	APPROXIMATE AREA (SF)
A	7,500
B	1,200
C	1,830
D	1,000
E	3x11,900+1x7,000 =42,700 SF
F	600

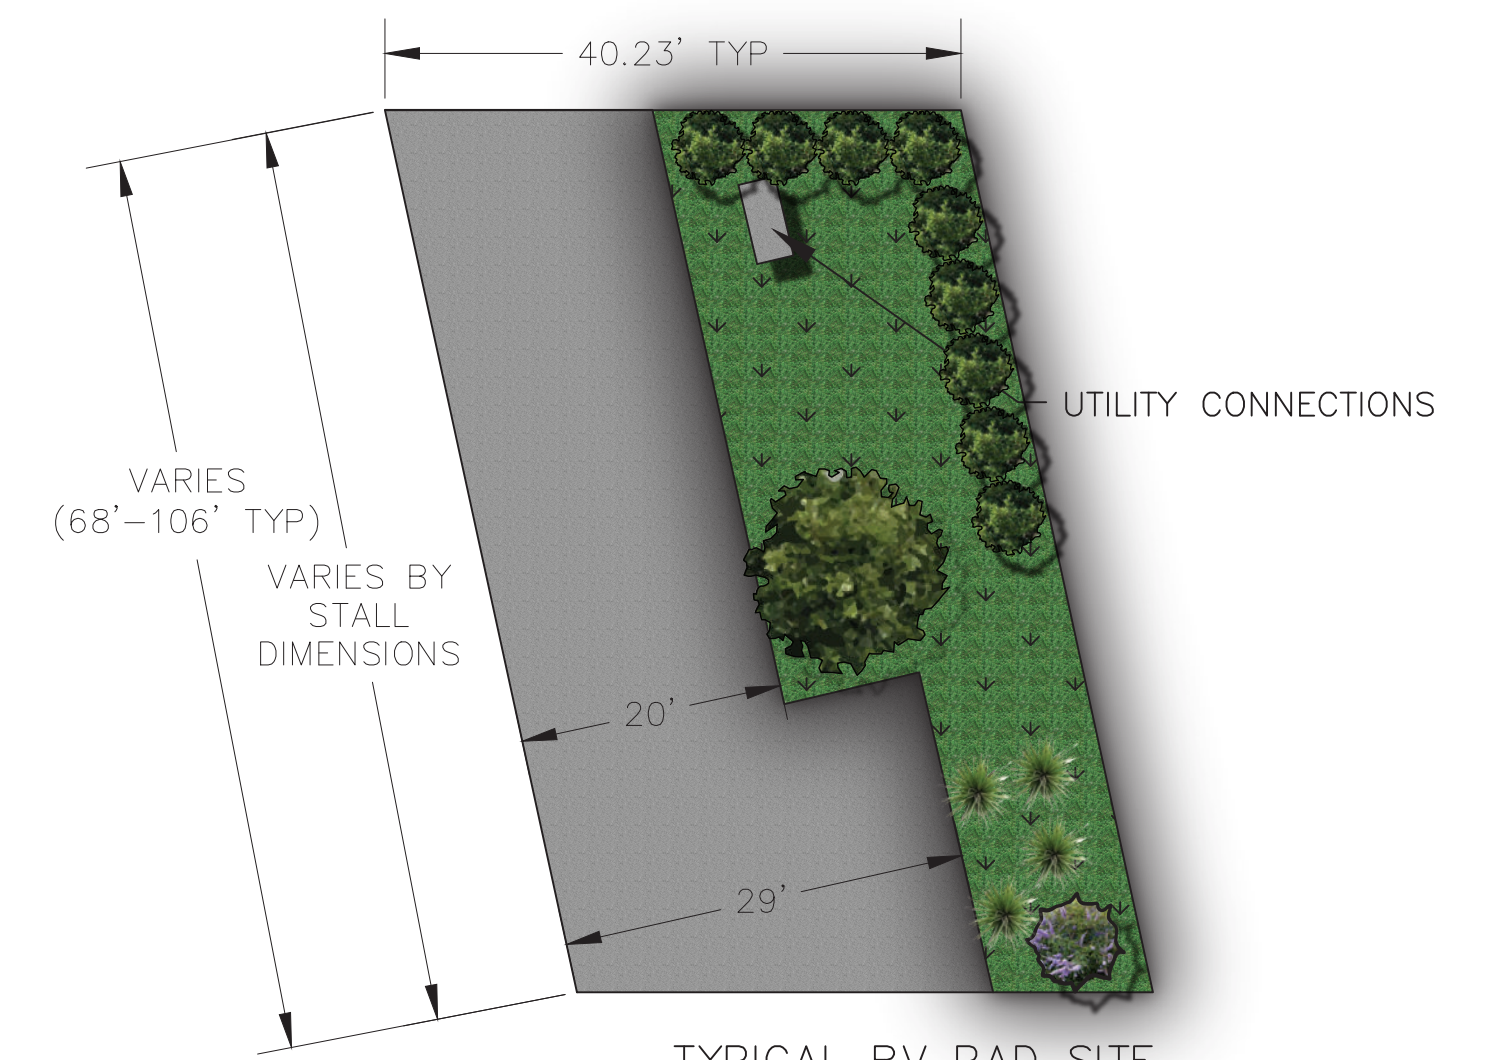

1/29/2020

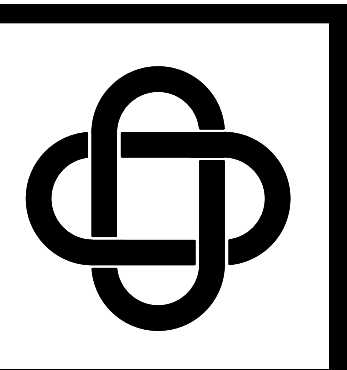

ERIC L. DAVIS ENGINEERING, INC.
F-3987
120 East Main Street
Forney, Texas 75126
972/564-0592 Fax 972/564-6523
E-Mail ericdavis@eldengineering.com

COLOR SITE PLAN
ENGINEERED FOR:
VIA BAYOU, INC.

BUILDER: VIA BAYOU, INC.	PLAN: SITE
ADDITION: GRAND RV RESORT	ELD JOB NO.: 2072
ADDRESS: 1451 HAYMARKET RD.	DRAWN BY: BW
LOT: 1 BLOCK: 1	FIRM REGISTRATION #: 3987
CITY: DALLAS, TX	

SCALE: 1"=120'

SHEET 01