


BDA 189-044; approval of special exception to visual obstruction regulations to allow covered patio in proposed location; April 16, 2019

SCALE: 1"=20'

TYLER ST.

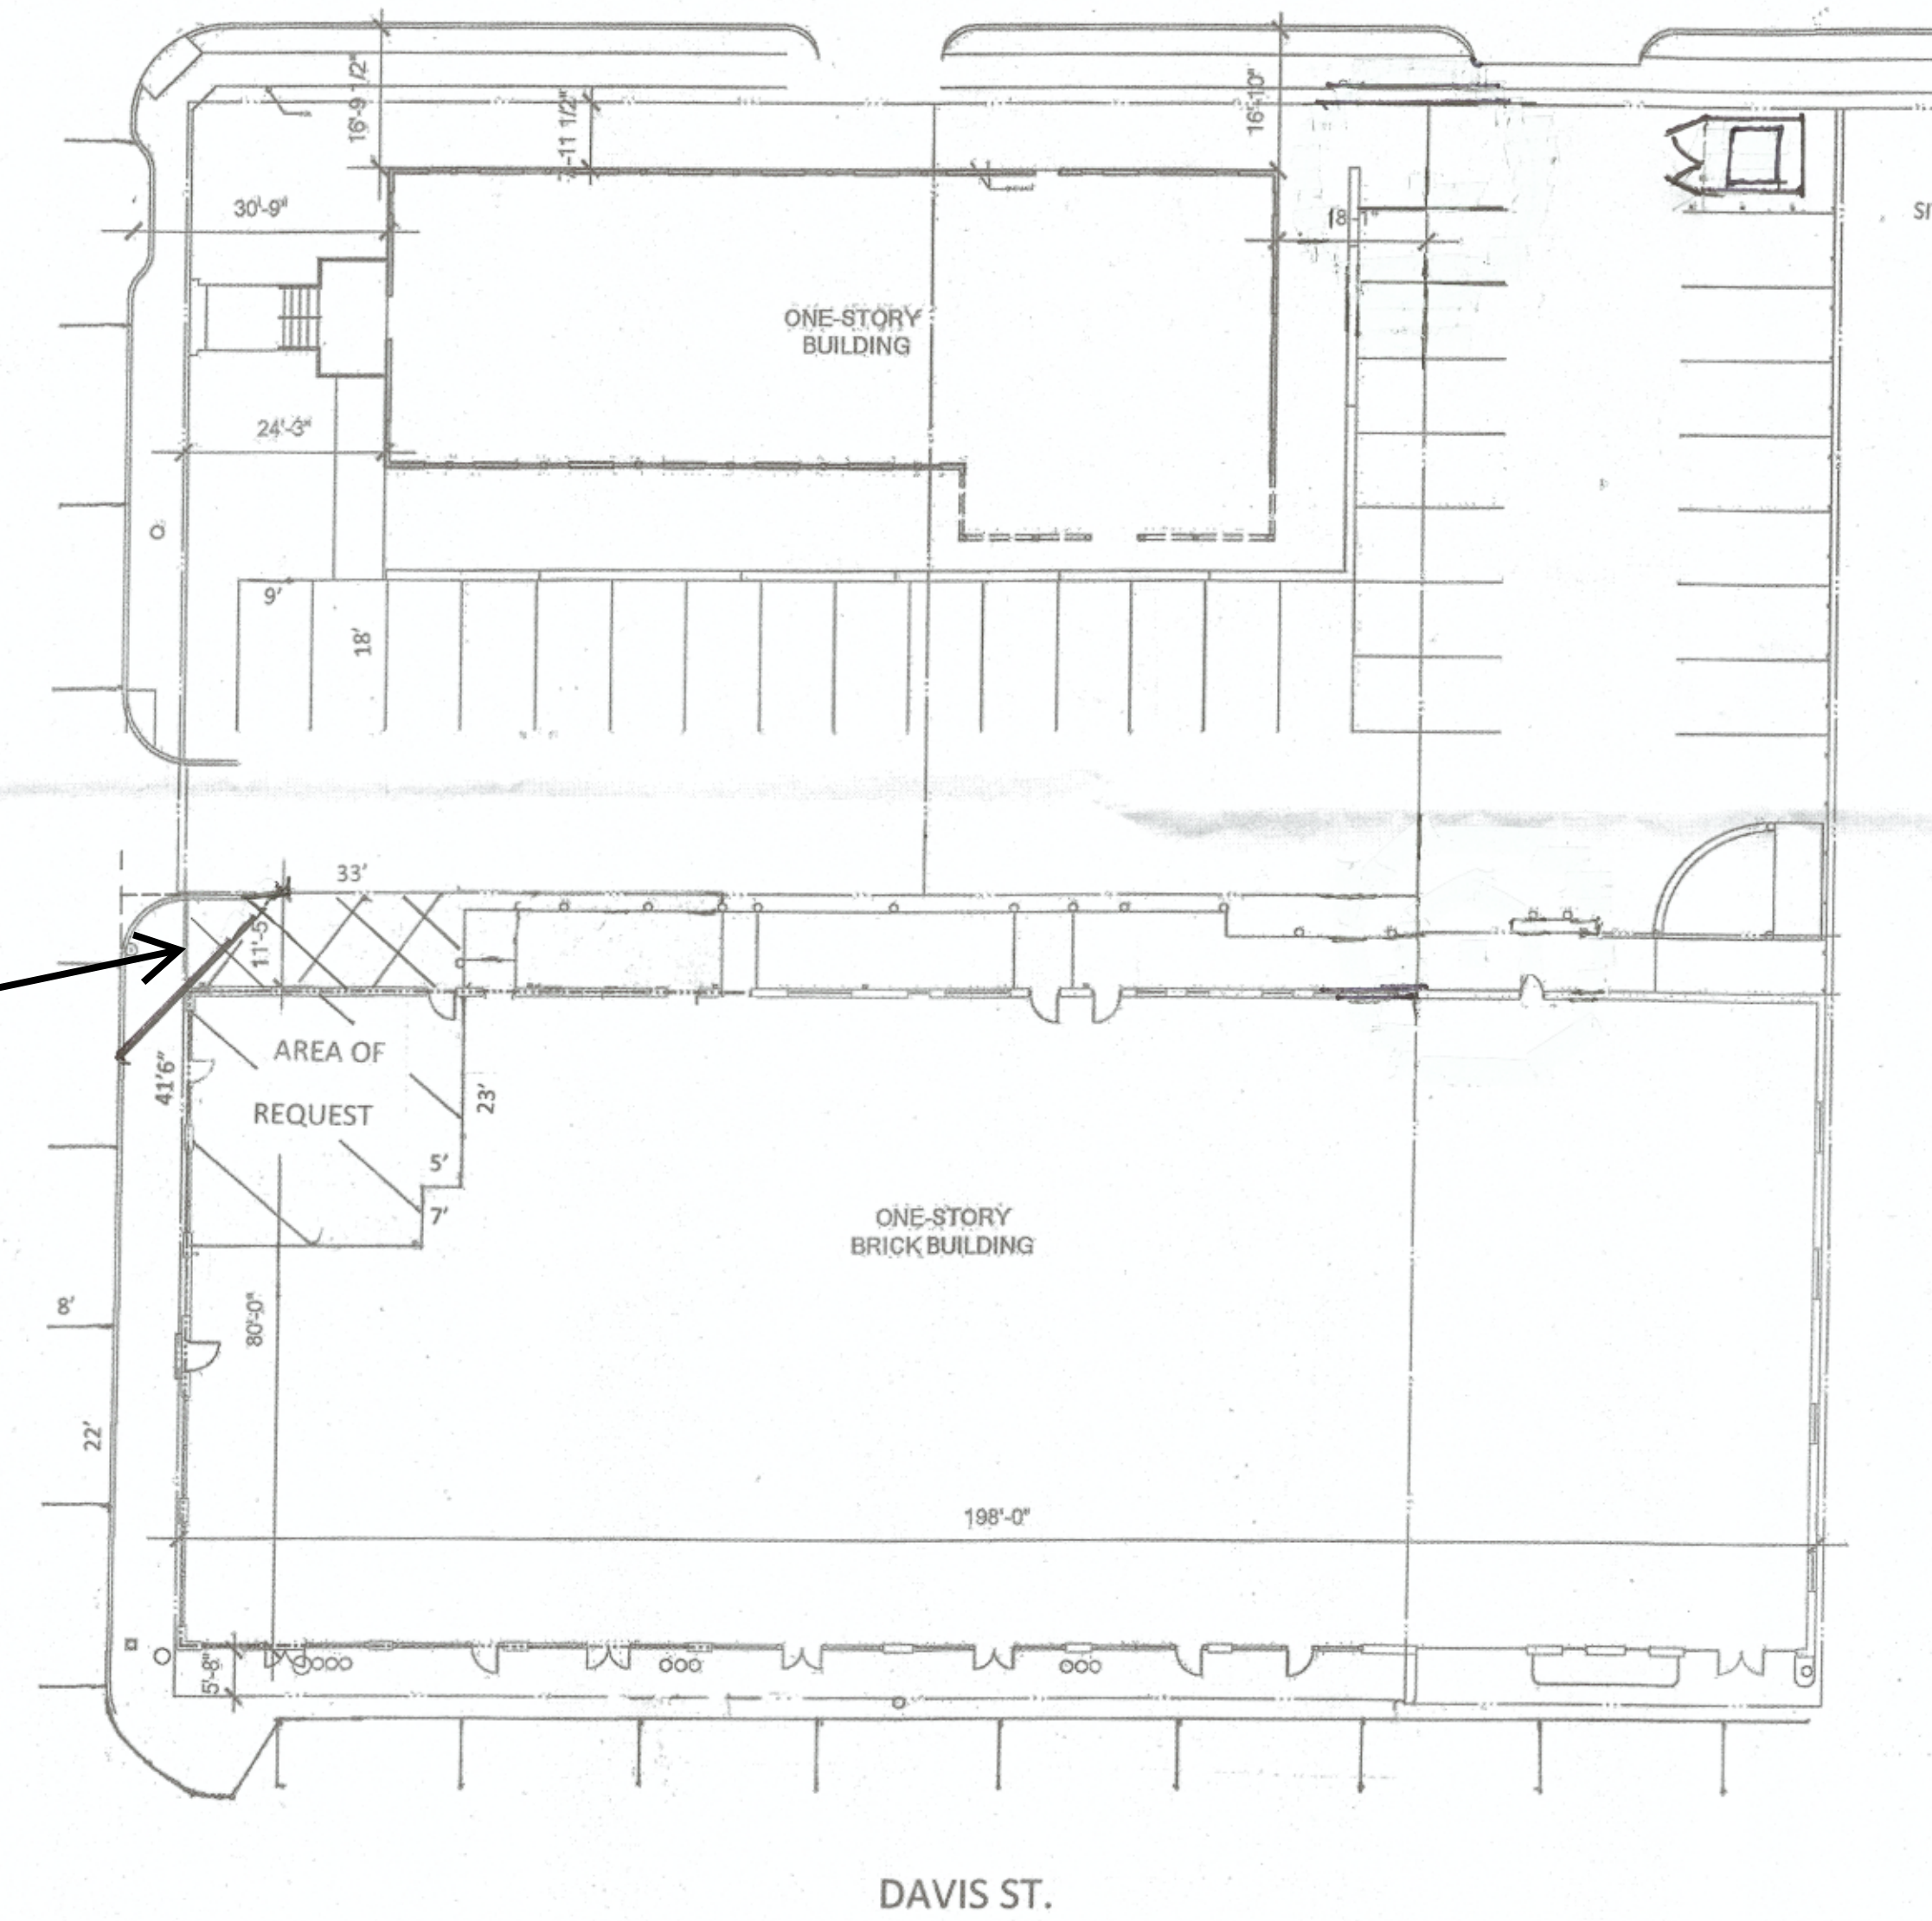

VICINITY MAP



SITE SUMMARY

ZONING: PDD 830

PROPOSED USE: Alcoholic beverage establishment

AREA OF REQUEST:

Floor Area: 1007 s.f. ☒

Covered Patio : 350 s.f. ☒

REQUIRED PARKING: 14

PROVIDED PARKING: 14

SITE PLAN Z189-258