


DRAWN BY:	DS & DAA	
CHECKED BY:	JQL	
DATE:		
ISSUED FOR PERMIT:		
ISSUED FOR PRICING:		
REVISIONS:		
No.	Description	Date

© 2011 by RPGA Design Group, Inc.
 All rights reserved.
 The arrangements depicted herein are
 the property of RPGA Design Group,
 Inc. and may not be reproduced in any form
 without its written permission.

RPGA Architect Group, Inc.
 2695 Villa Creek Drive, Suite 206
 Dallas, Texas 75234
 972.620.7377

RPGA DESIGN GROUP, INC.
 ARCHITECTURE SPACE PLANNING INTERIORS
 301 S. JENNINGS AVE., SUITE 100 FORT WORTH, TEXAS 76104 817.339.9477 FAX 817.339.9477
 WWW.RPGAARCHITECTS.COM

E363. NO. P0027-3
**SCHOOL FOR THE TALENTED AND GIFTED
 IN PLEASANT GROVE**
 9610 BRUTON ROAD DALLAS, TEXAS 75217

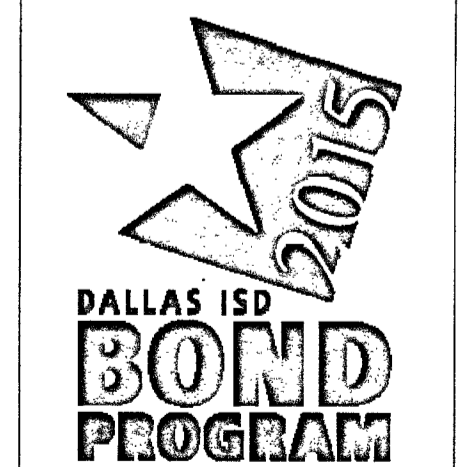


THIS DOCUMENT IS RELEASED
 UNDER THE AUTHORITY OF
 JAVIER LUCIO, R.A. #15314
 ON
 FOR DESIGN REVIEW PURPOSES
 ONLY. THIS DOCUMENT SHALL
 NOT BE USED FOR BIDDING,
 CONTRACTING, PERMITTING OR
 CONSTRUCTION.

SHEET DESCRIPTION:
**DEVELOPMENT
 PLAN**

SHEET NO.
A-1.01

VICINITY MAP

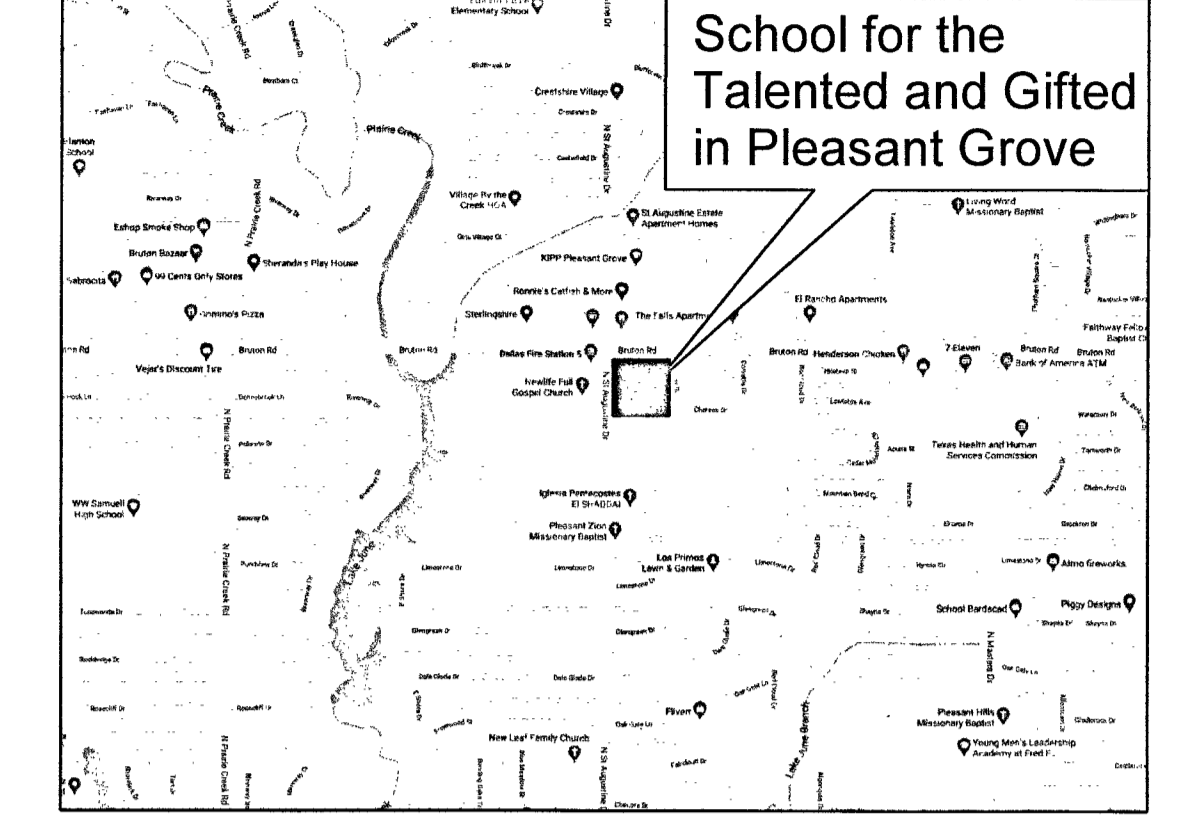

SITE INFORMATION	
ZONING:	PD 484
TOTAL SITE AREA:	4.226 ACRES (184,080 SF)
TOTAL EXISTING BLD. FLOOR AREA TO BE DEMOLISHED:	8,985 SF
TOTAL EXISTING FLOOR AREA TO REMAIN:	31,680 SF
TOTAL NEW BLDG. ADDITION FLOOR AREA:	24,211 SF
TORNADO SHELTER ADDITION:	4,191 SF
SCHOOL BUILDING ADDITION:	20,021 SF
TOTAL OVERALL EXISTING BLDG. & NEW BLDG. ADDITION FLOOR AREA:	55,891 SF
FUTURE EXPANSION AREA:	8,000 SF
TOTAL ALLOWED BLDG. FLOOR AREA:	64,000 SF
TOTAL CURRENTLY PROPOSED BUILDING FOOTPRINT AREA:	55,891 SF
TOTAL LOT COVERAGE:	30%
MAXIMUM BUILDING HEIGHT:	35 FT


PARKING INFORMATION	
EXISTING PARKING SPACES	= 42
PROPOSED PARKING SPACES	= 46

SITE PLAN LEGEND	
	FIRE LAND STRIPING
	PROPERTY LINE
	EXISTING FENCE TO REMAIN
	NEW FENCE
	LIMITS OF CONSTRUCTION
	EXISTING CONSTRUCTION TO REMAIN
	NEW CONSTRUCTION
	NEW CONCRETE PAVING
	NEW CONCRETE SIDEWALK
	NEW COMMONS/GARDENS AREA
	FUTURE EXPANSION AREA

BURTON ROAD

ST. AUGUSTINE ROAD

CITADEL DRIVE

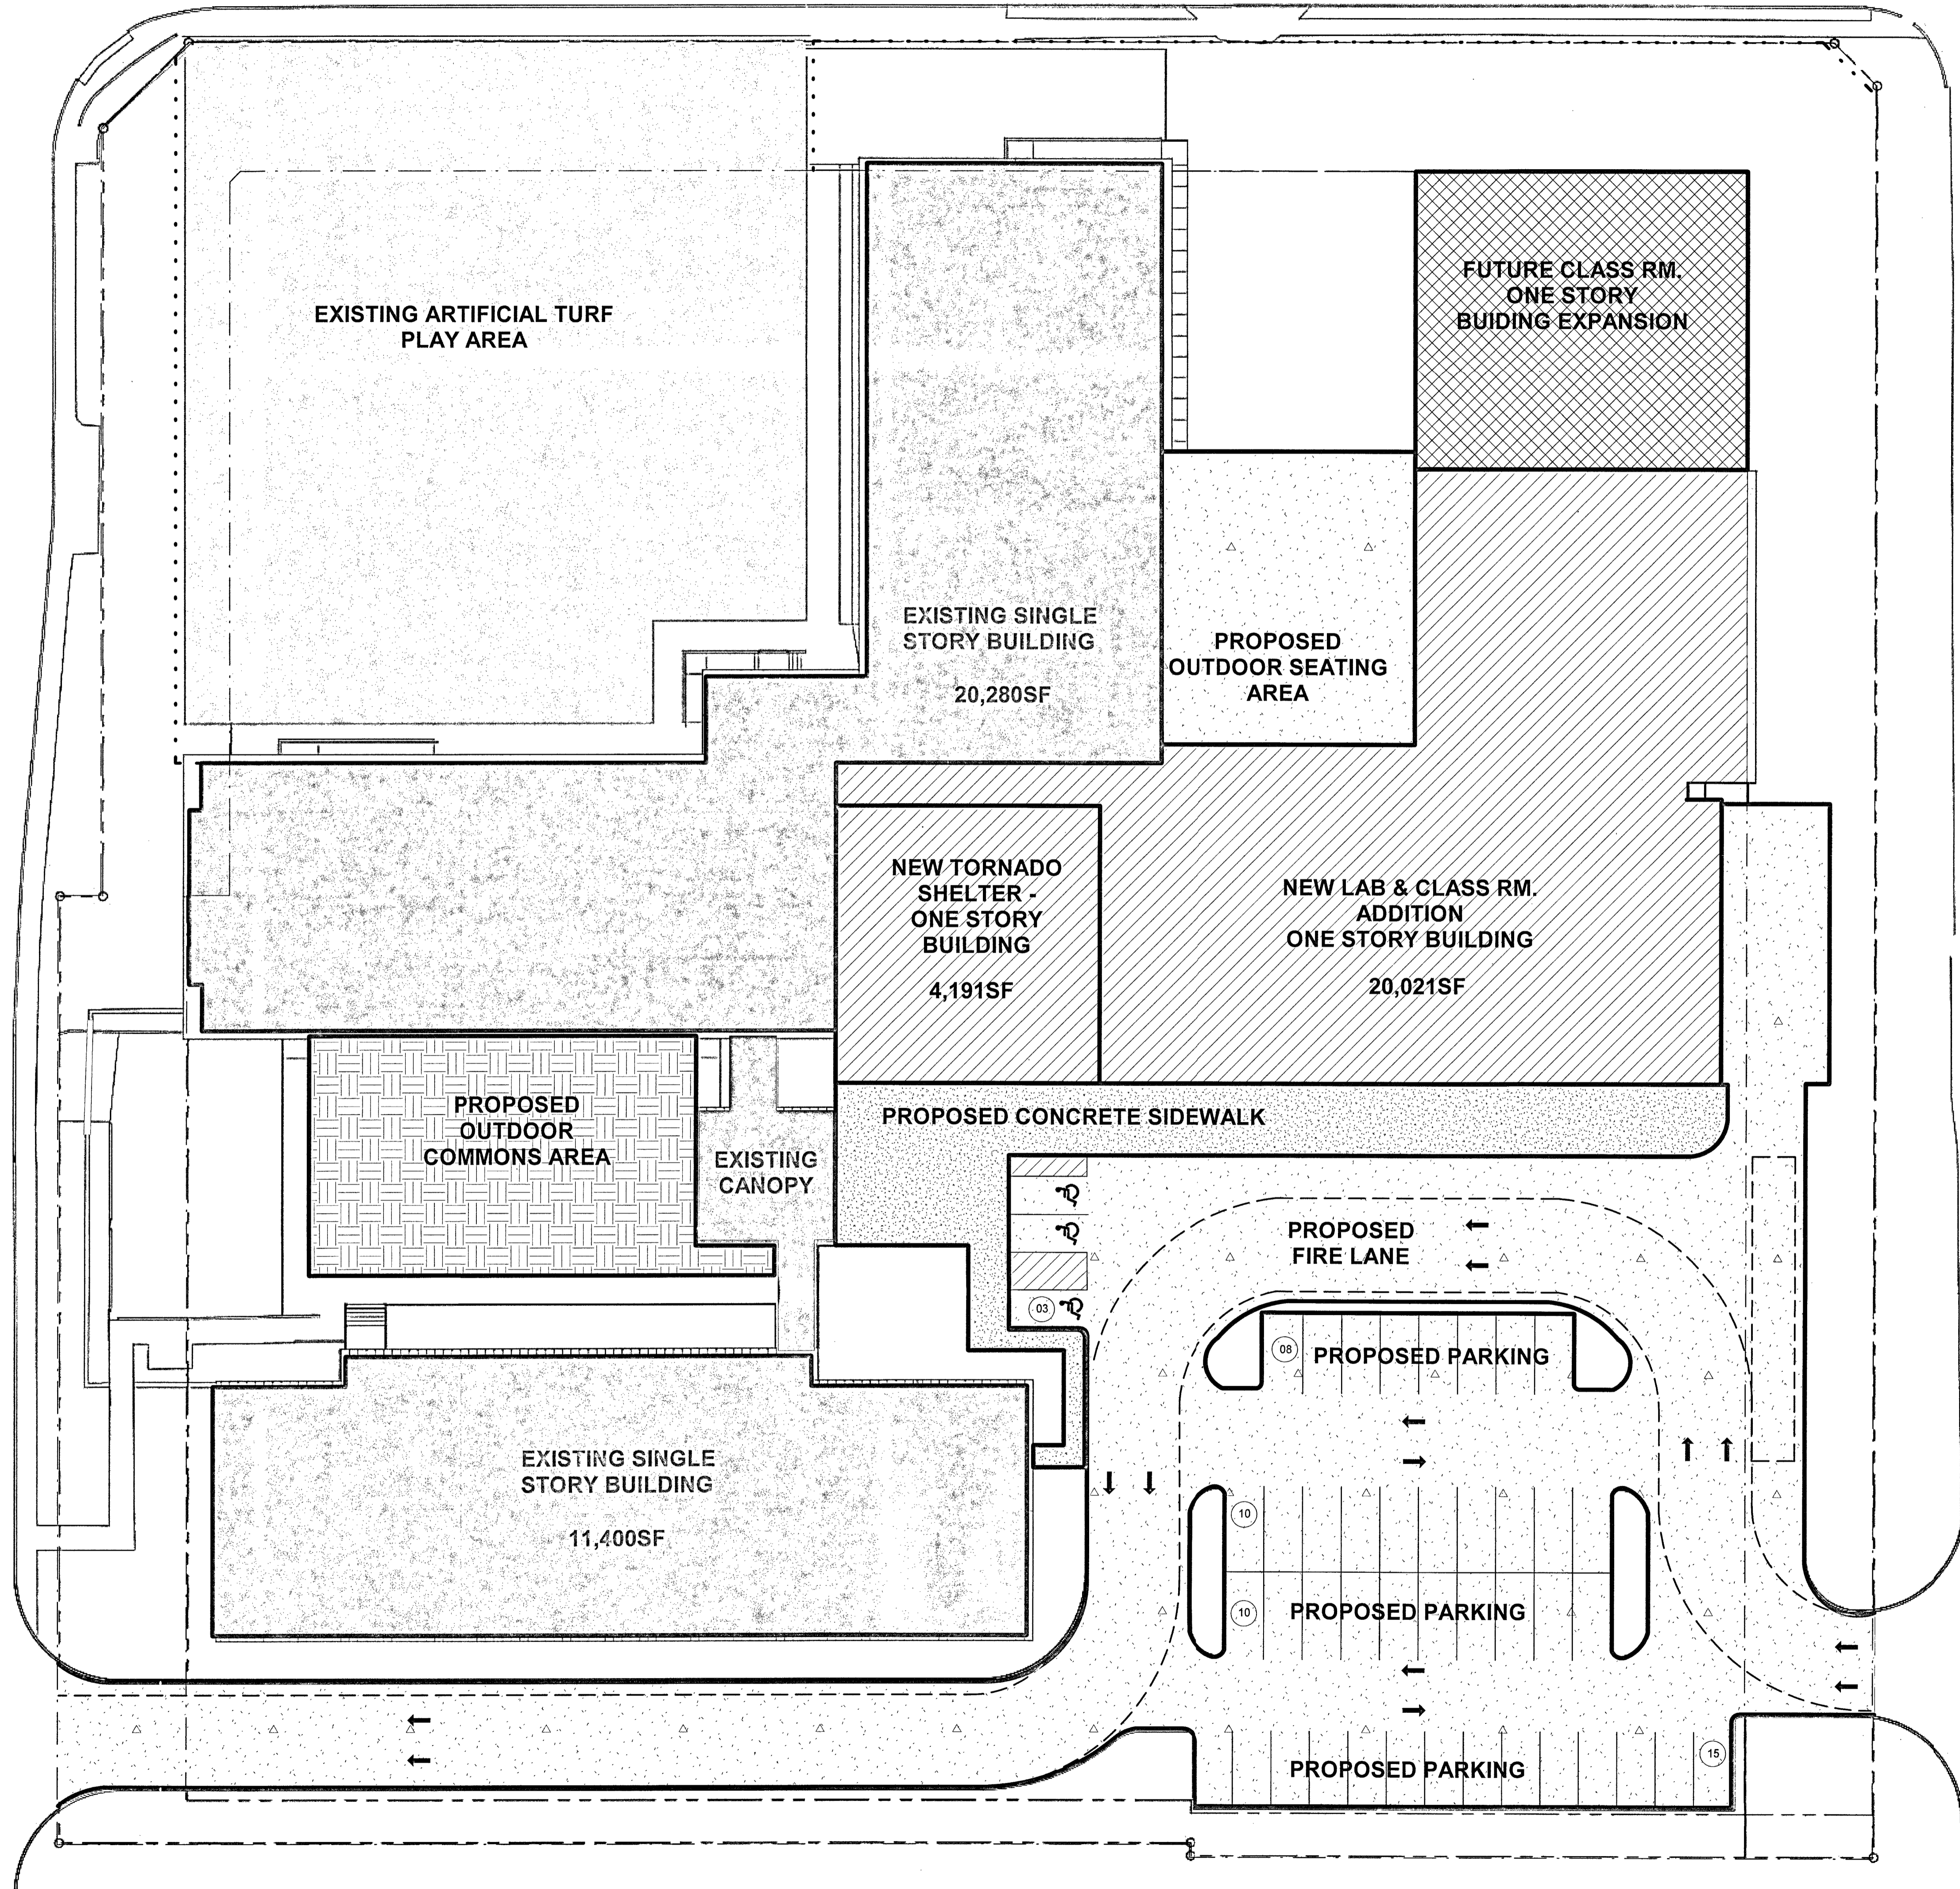

Z190-248